


 AGGREGATE DITCH CHECKS
 FILL EXISTING DITCH
 NO TREE PLANTING (EMERGENT WETLAND AREA)
 UPLAND FOREST

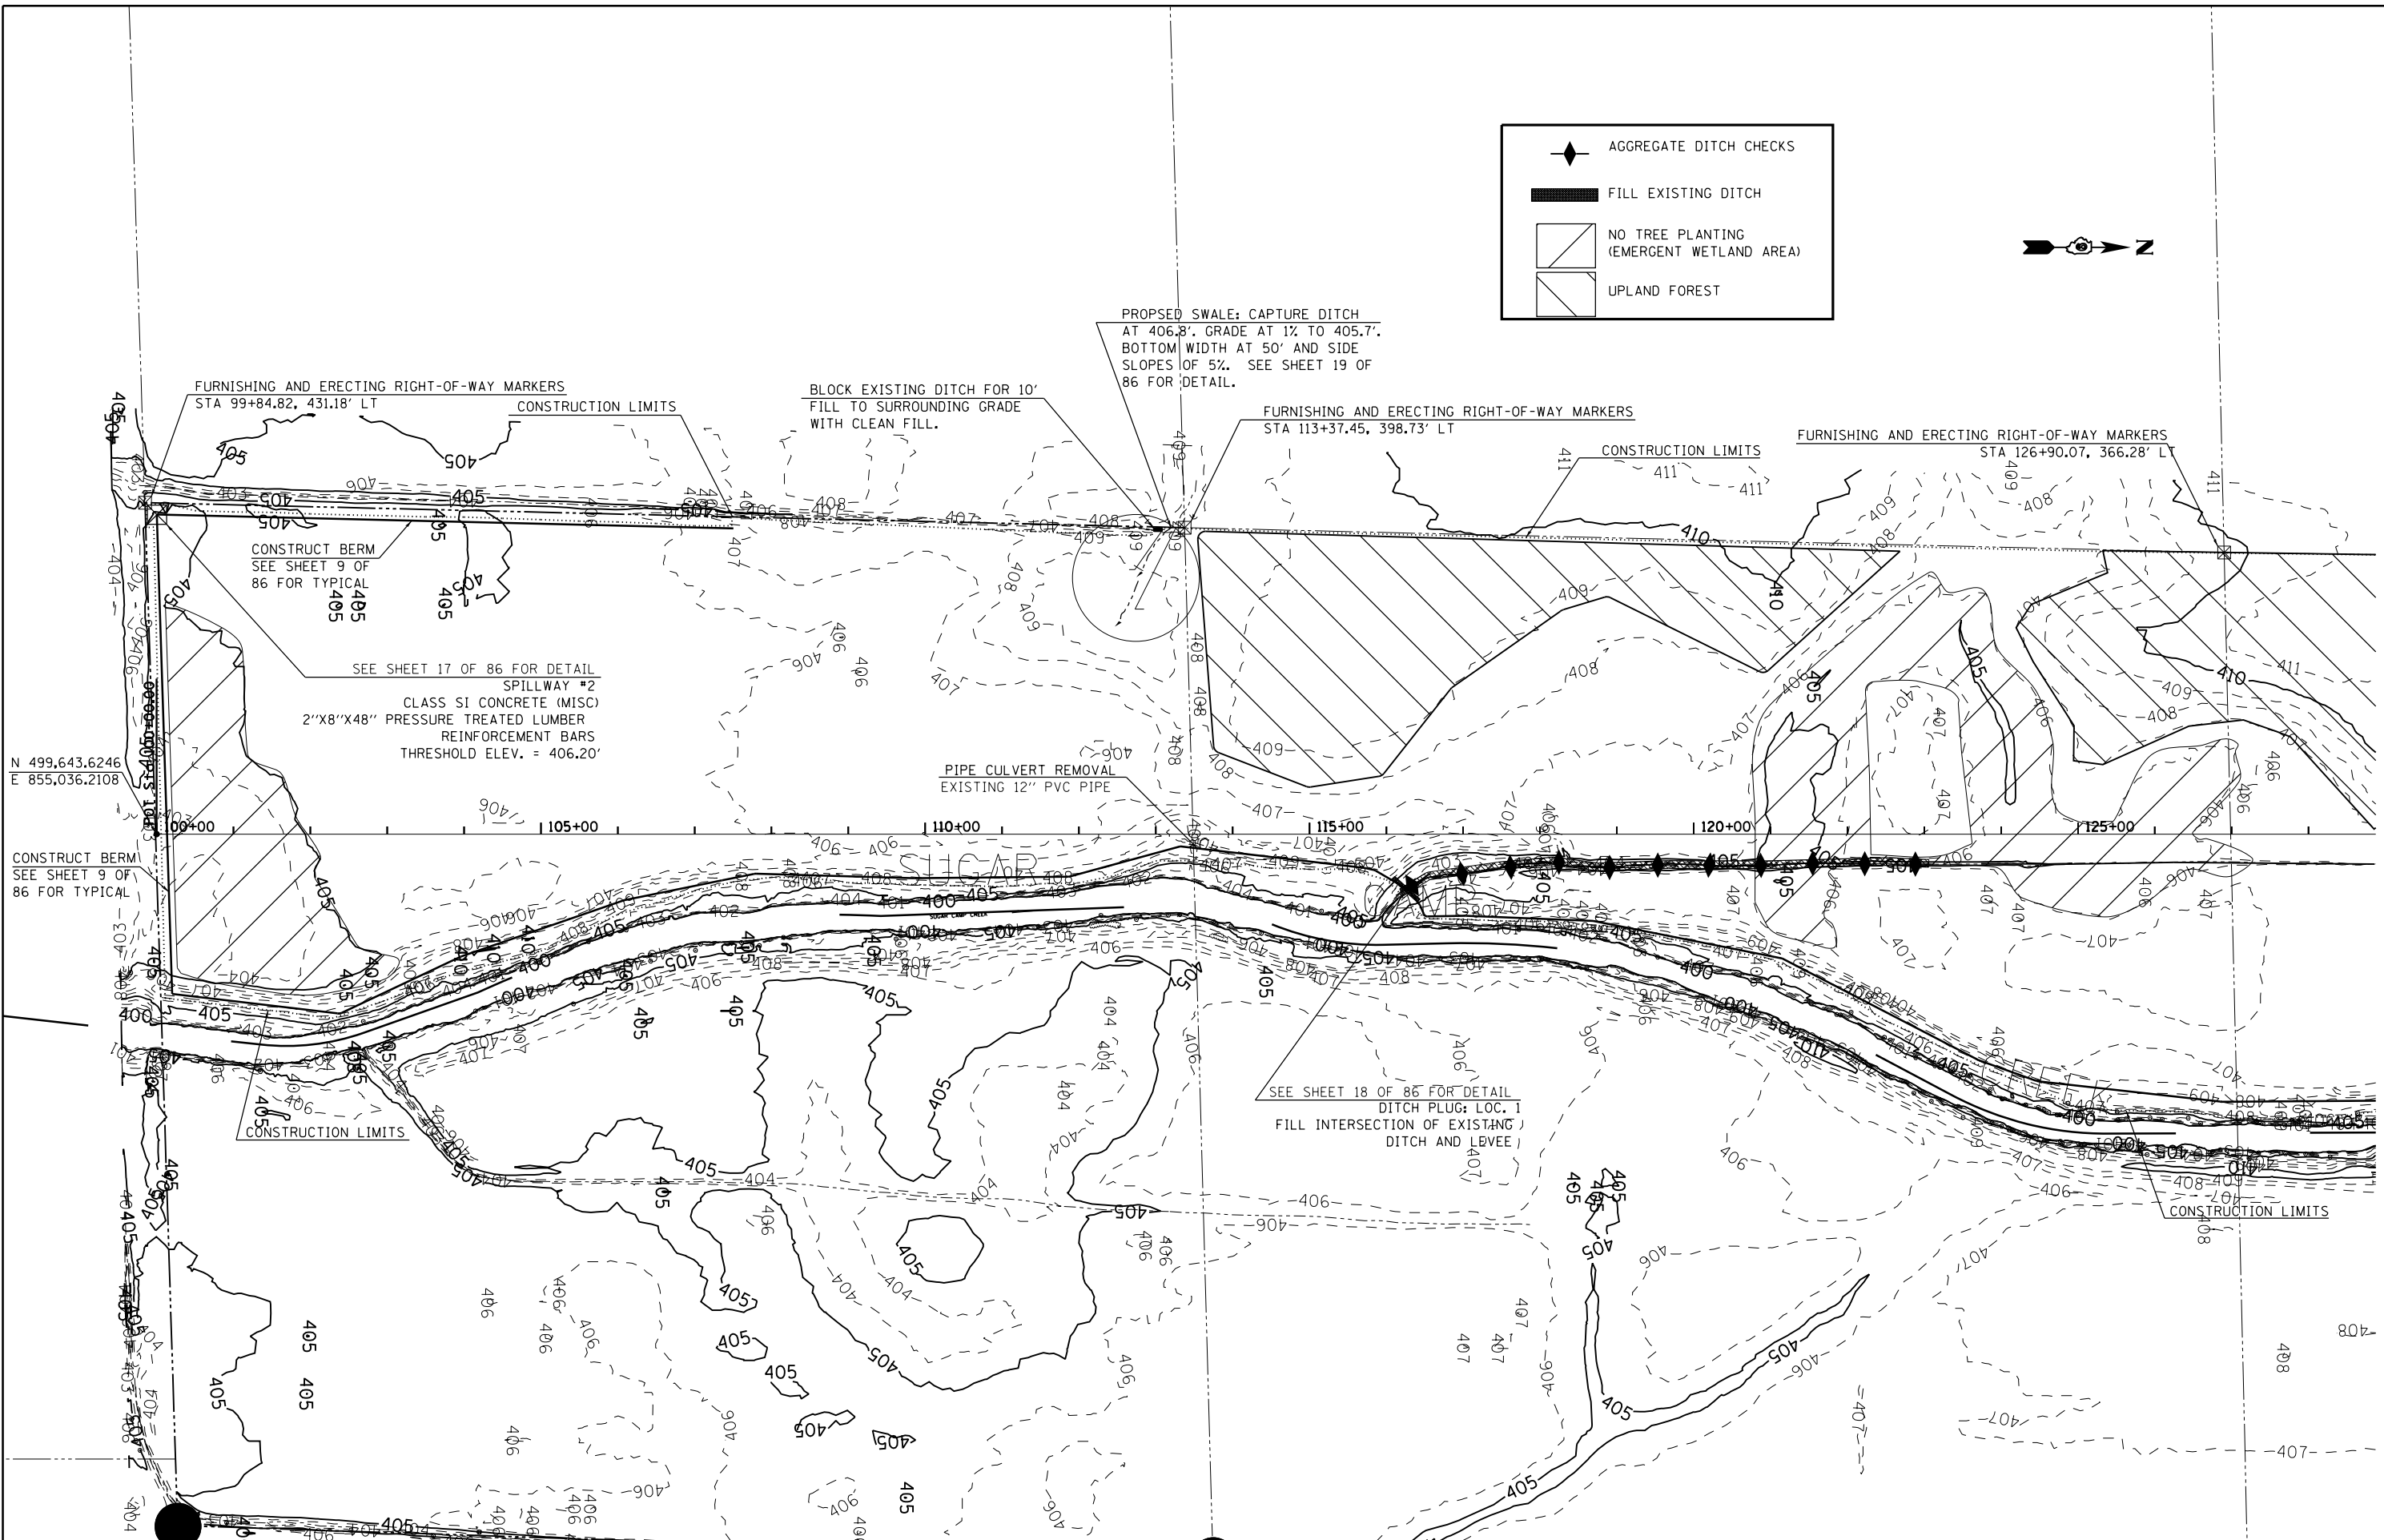

FILE NAME =
 USER NAME = \$USER\$
 PLOT SCALE = 200.0000' / in.
 PLOT DATE = 3/20/2012

DESIGNED -
 DRAWN -
 CHECKED -
 DATE -

REVISED -
 REVISED -
 REVISED -
 REVISED -

STATE OF ILLINOIS
DEPARTMENT OF TRANSPORTATION

PLAN SHEET
 SCALE: SHEET OF SHEETS STA. TO STA.

F.A.P. RTE.	SECTION	COUNTY	TOTAL SHEETS	SHEET NO.
853	.	FRANKLIN	86	11
CONTRACT NO. 78278				