


| | | | |
|---------------|----------------|----|------|
| PLAN | SURVEYED | BY | DATE |
| NOTE BOOK NO. | PLOTTED | | |
| | ALIGNMENT | | |
| | STRUCTURE | | |
| | CARD FILE NAME | | |

| | | | |
|---------------|--------------------|----|------|
| PROFILE | SURVEYED | BY | DATE |
| NOTE BOOK NO. | GRADES CHECKED | | |
| | STRUCTURE | | |
| | NOT AT THIS OFFICE | | |

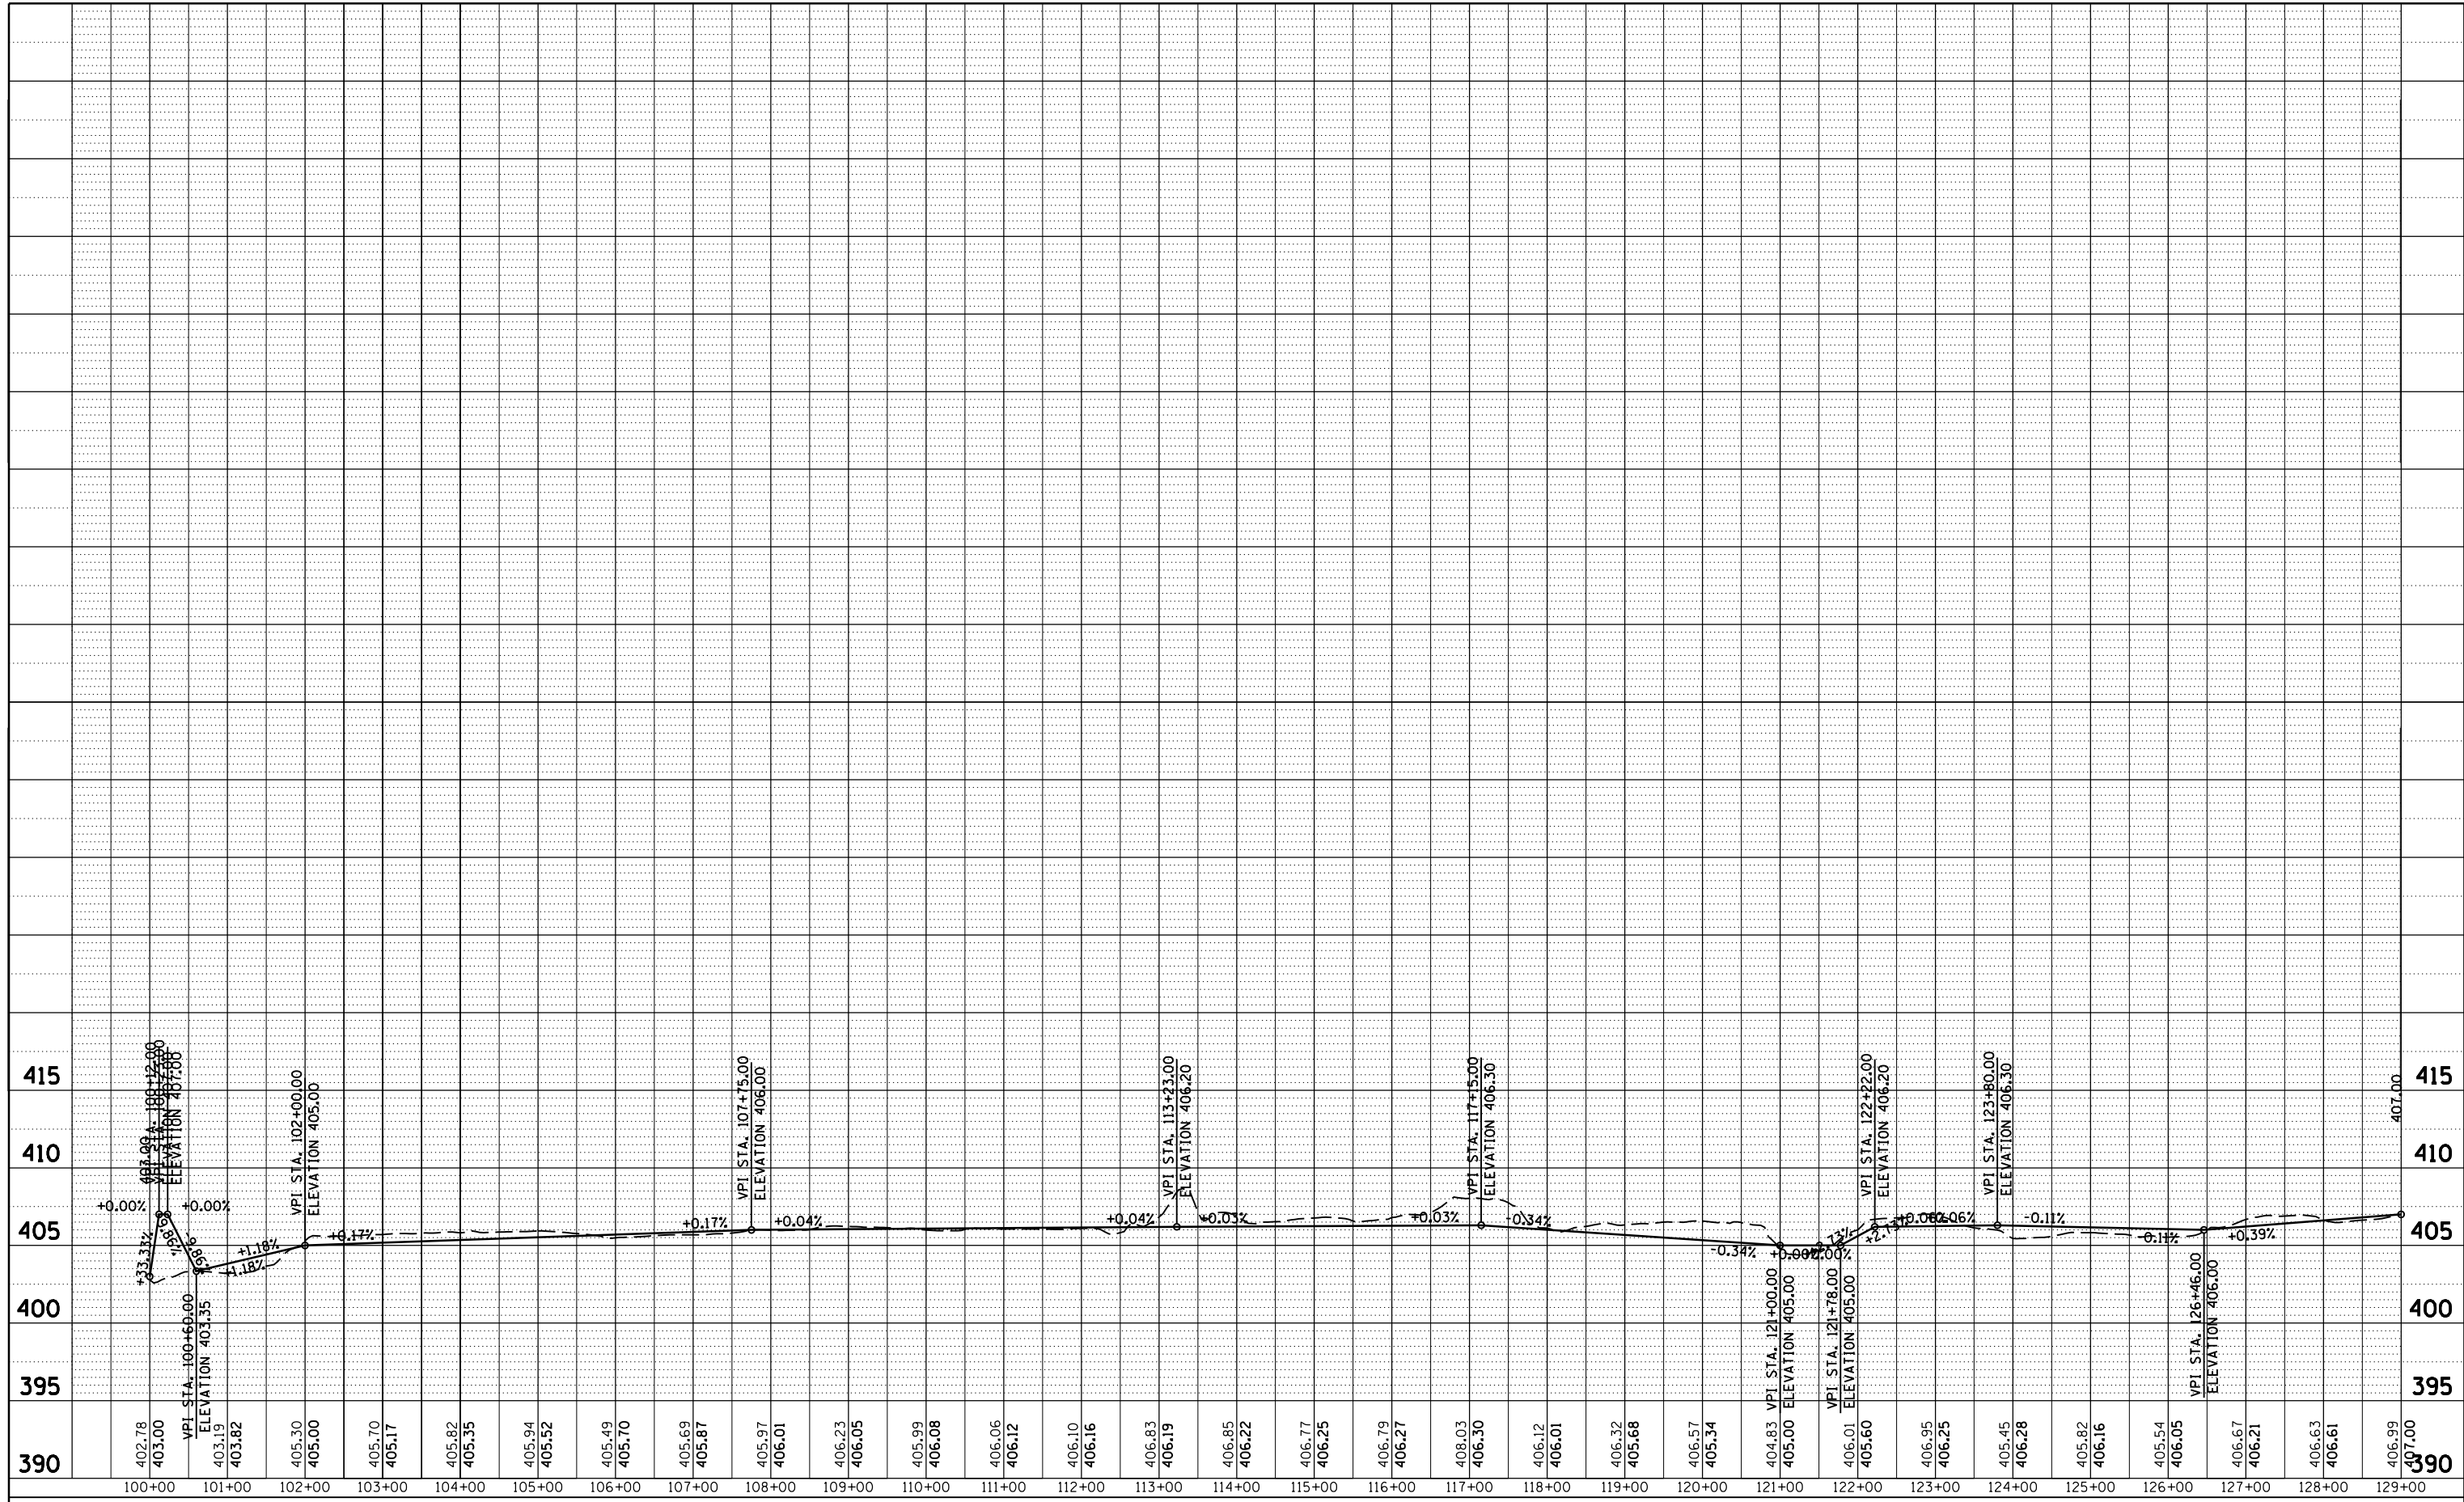

| | | | |
|--|------------------------------|------------|-----------|
| FILE NAME = | USER NAME = \$USER\$ | DESIGNED - | REVISED - |
| c:\pwork\pwork\levender\8277604\78278--sht-plnpr.f.dgn | | DRAWN - | REVISED - |
| | PLOT SCALE = 200.0000' / in. | CHECKED - | REVISED - |
| | PLOT DATE = 3/20/2012 | DATE - | REVISED - |

**STATE OF ILLINOIS
DEPARTMENT OF TRANSPORTATION**

PROFILE SHEET

SCALE: SHEET OF SHEETS STA. TO STA.

| | | | | |
|--------------------|---------|----------|--------------|-----------|
| F.A.P. RTE. | SECTION | COUNTY | TOTAL SHEETS | SHEET NO. |
| 853 | | FRANKLIN | 86 | 12 |
| CONTRACT NO. 78278 | | | | |