


	AGGREGATE DITCH CHECKS
	FILL EXISTING DITCH
	NO TREE PLANTING (EMERGENT WETLAND AREA)
	UPLAND FOREST

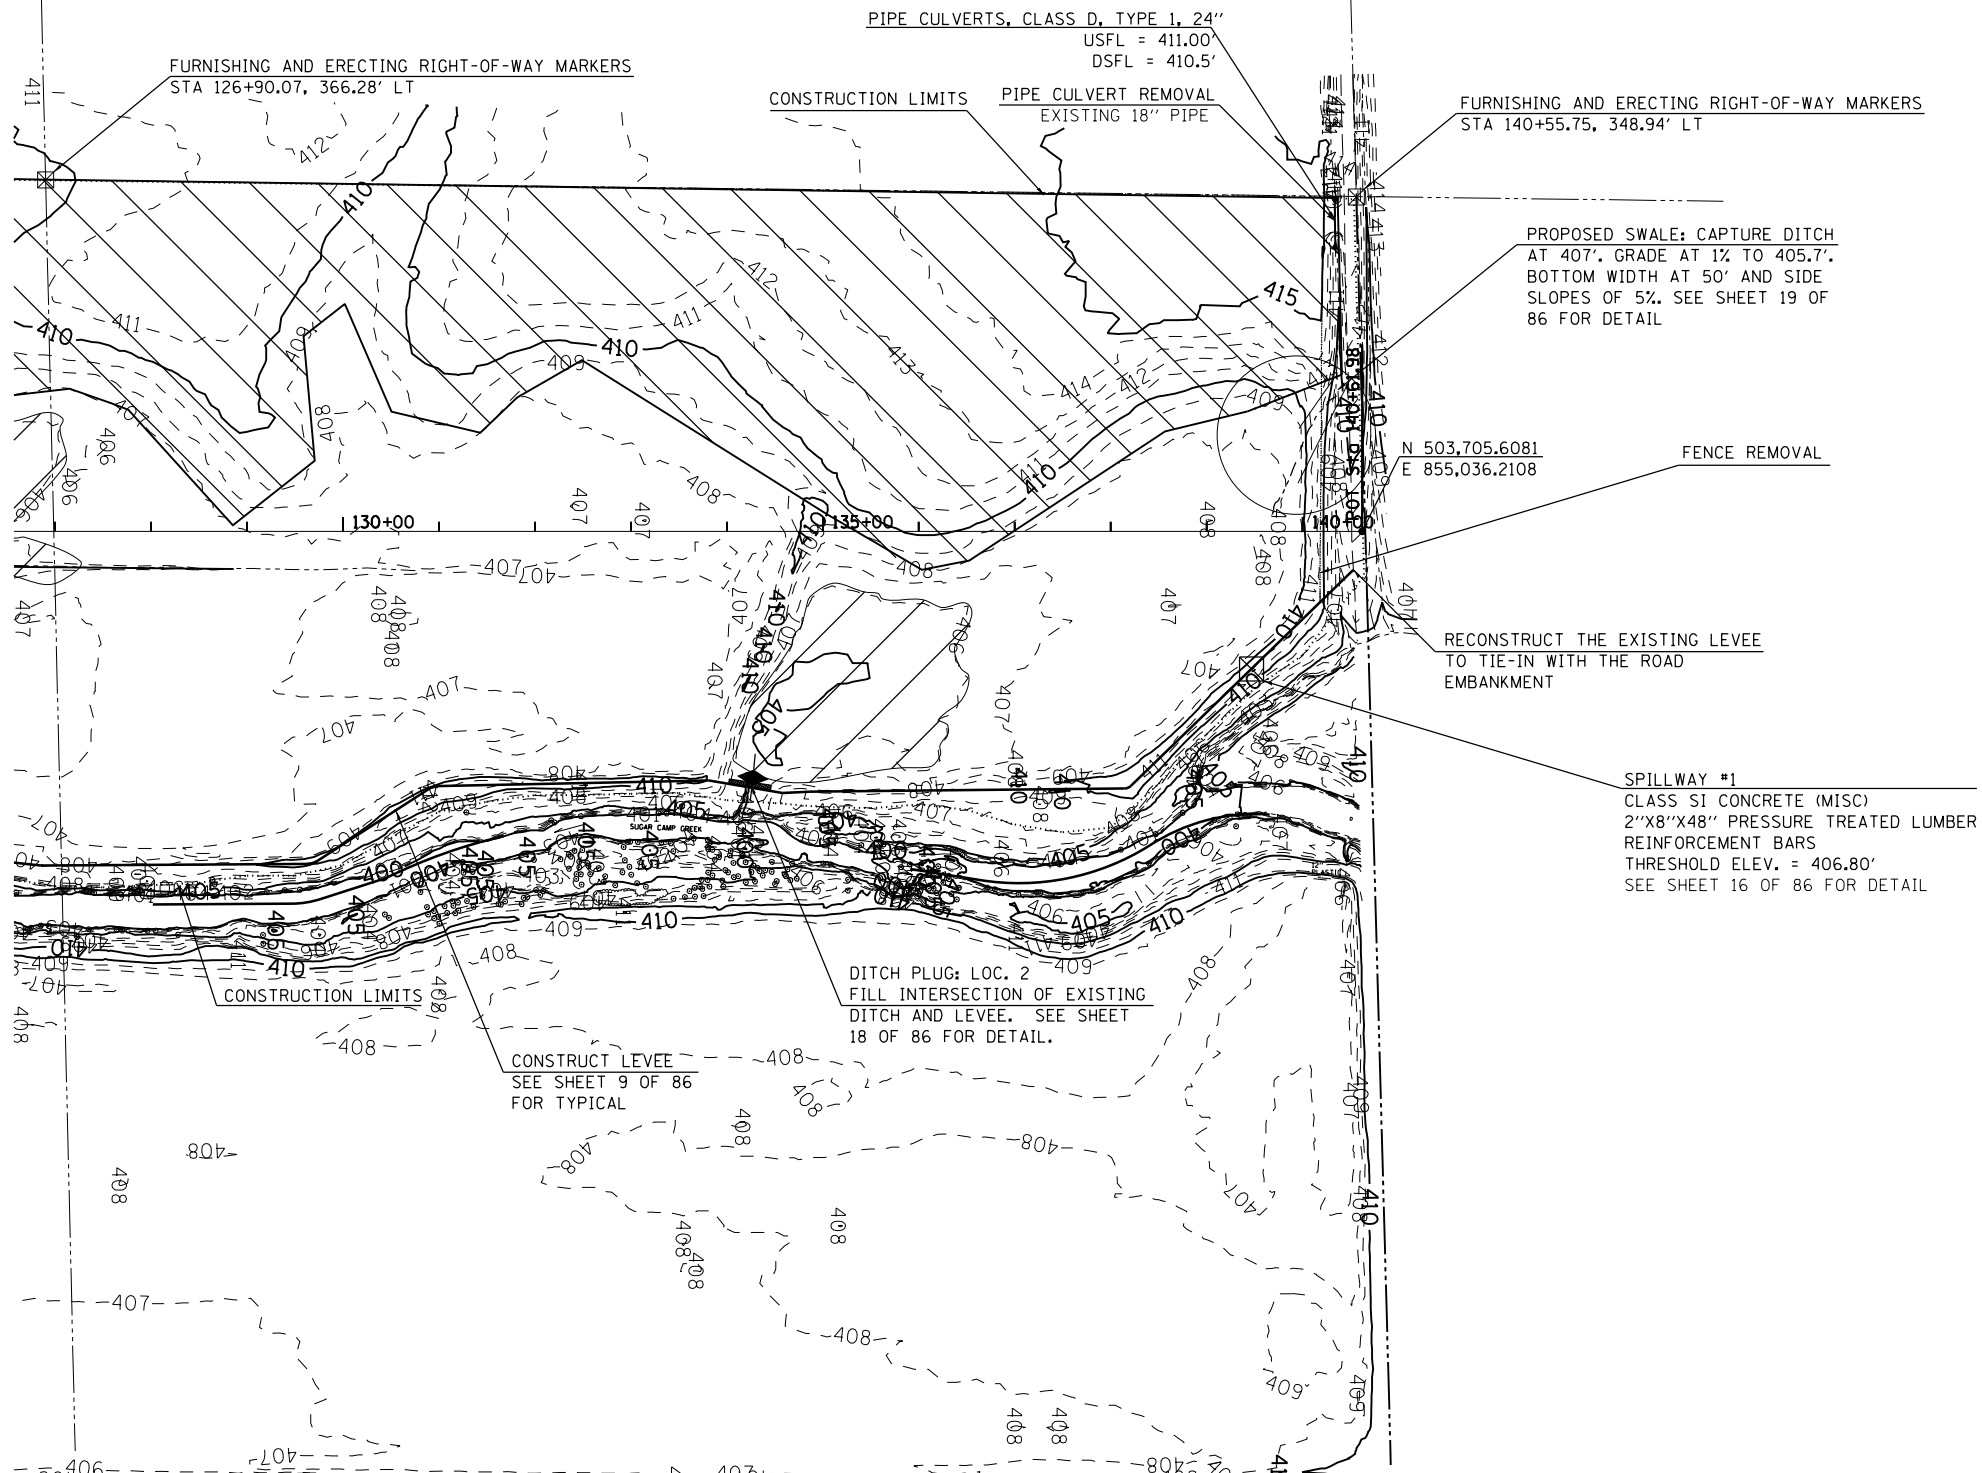

FILE NAME =
 USER NAME = \$USER\$
 DRAWN -
 PLOT SCALE = 200.0000' / in.
 PLOT DATE = 3/20/2012

DESIGNED -
 DRAWN -
 CHECKED -
 DATE -

REVISED -
 REVISED -
 REVISED -
 REVISED -

**STATE OF ILLINOIS
 DEPARTMENT OF TRANSPORTATION**

PLAN SHEET
 SCALE: SHEET OF SHEETS STA. TO STA.

F.A.P. RTE.	SECTION	COUNTY	TOTAL SHEETS	SHEET NO.
853	.	FRANKLIN	86	13
CONTRACT NO. 78278				