


DATE	
BY	
SURVEYED	
PLOTTED	
TEMPLATE	
AREAS	
CHECKED	
FINISH	
NO.	

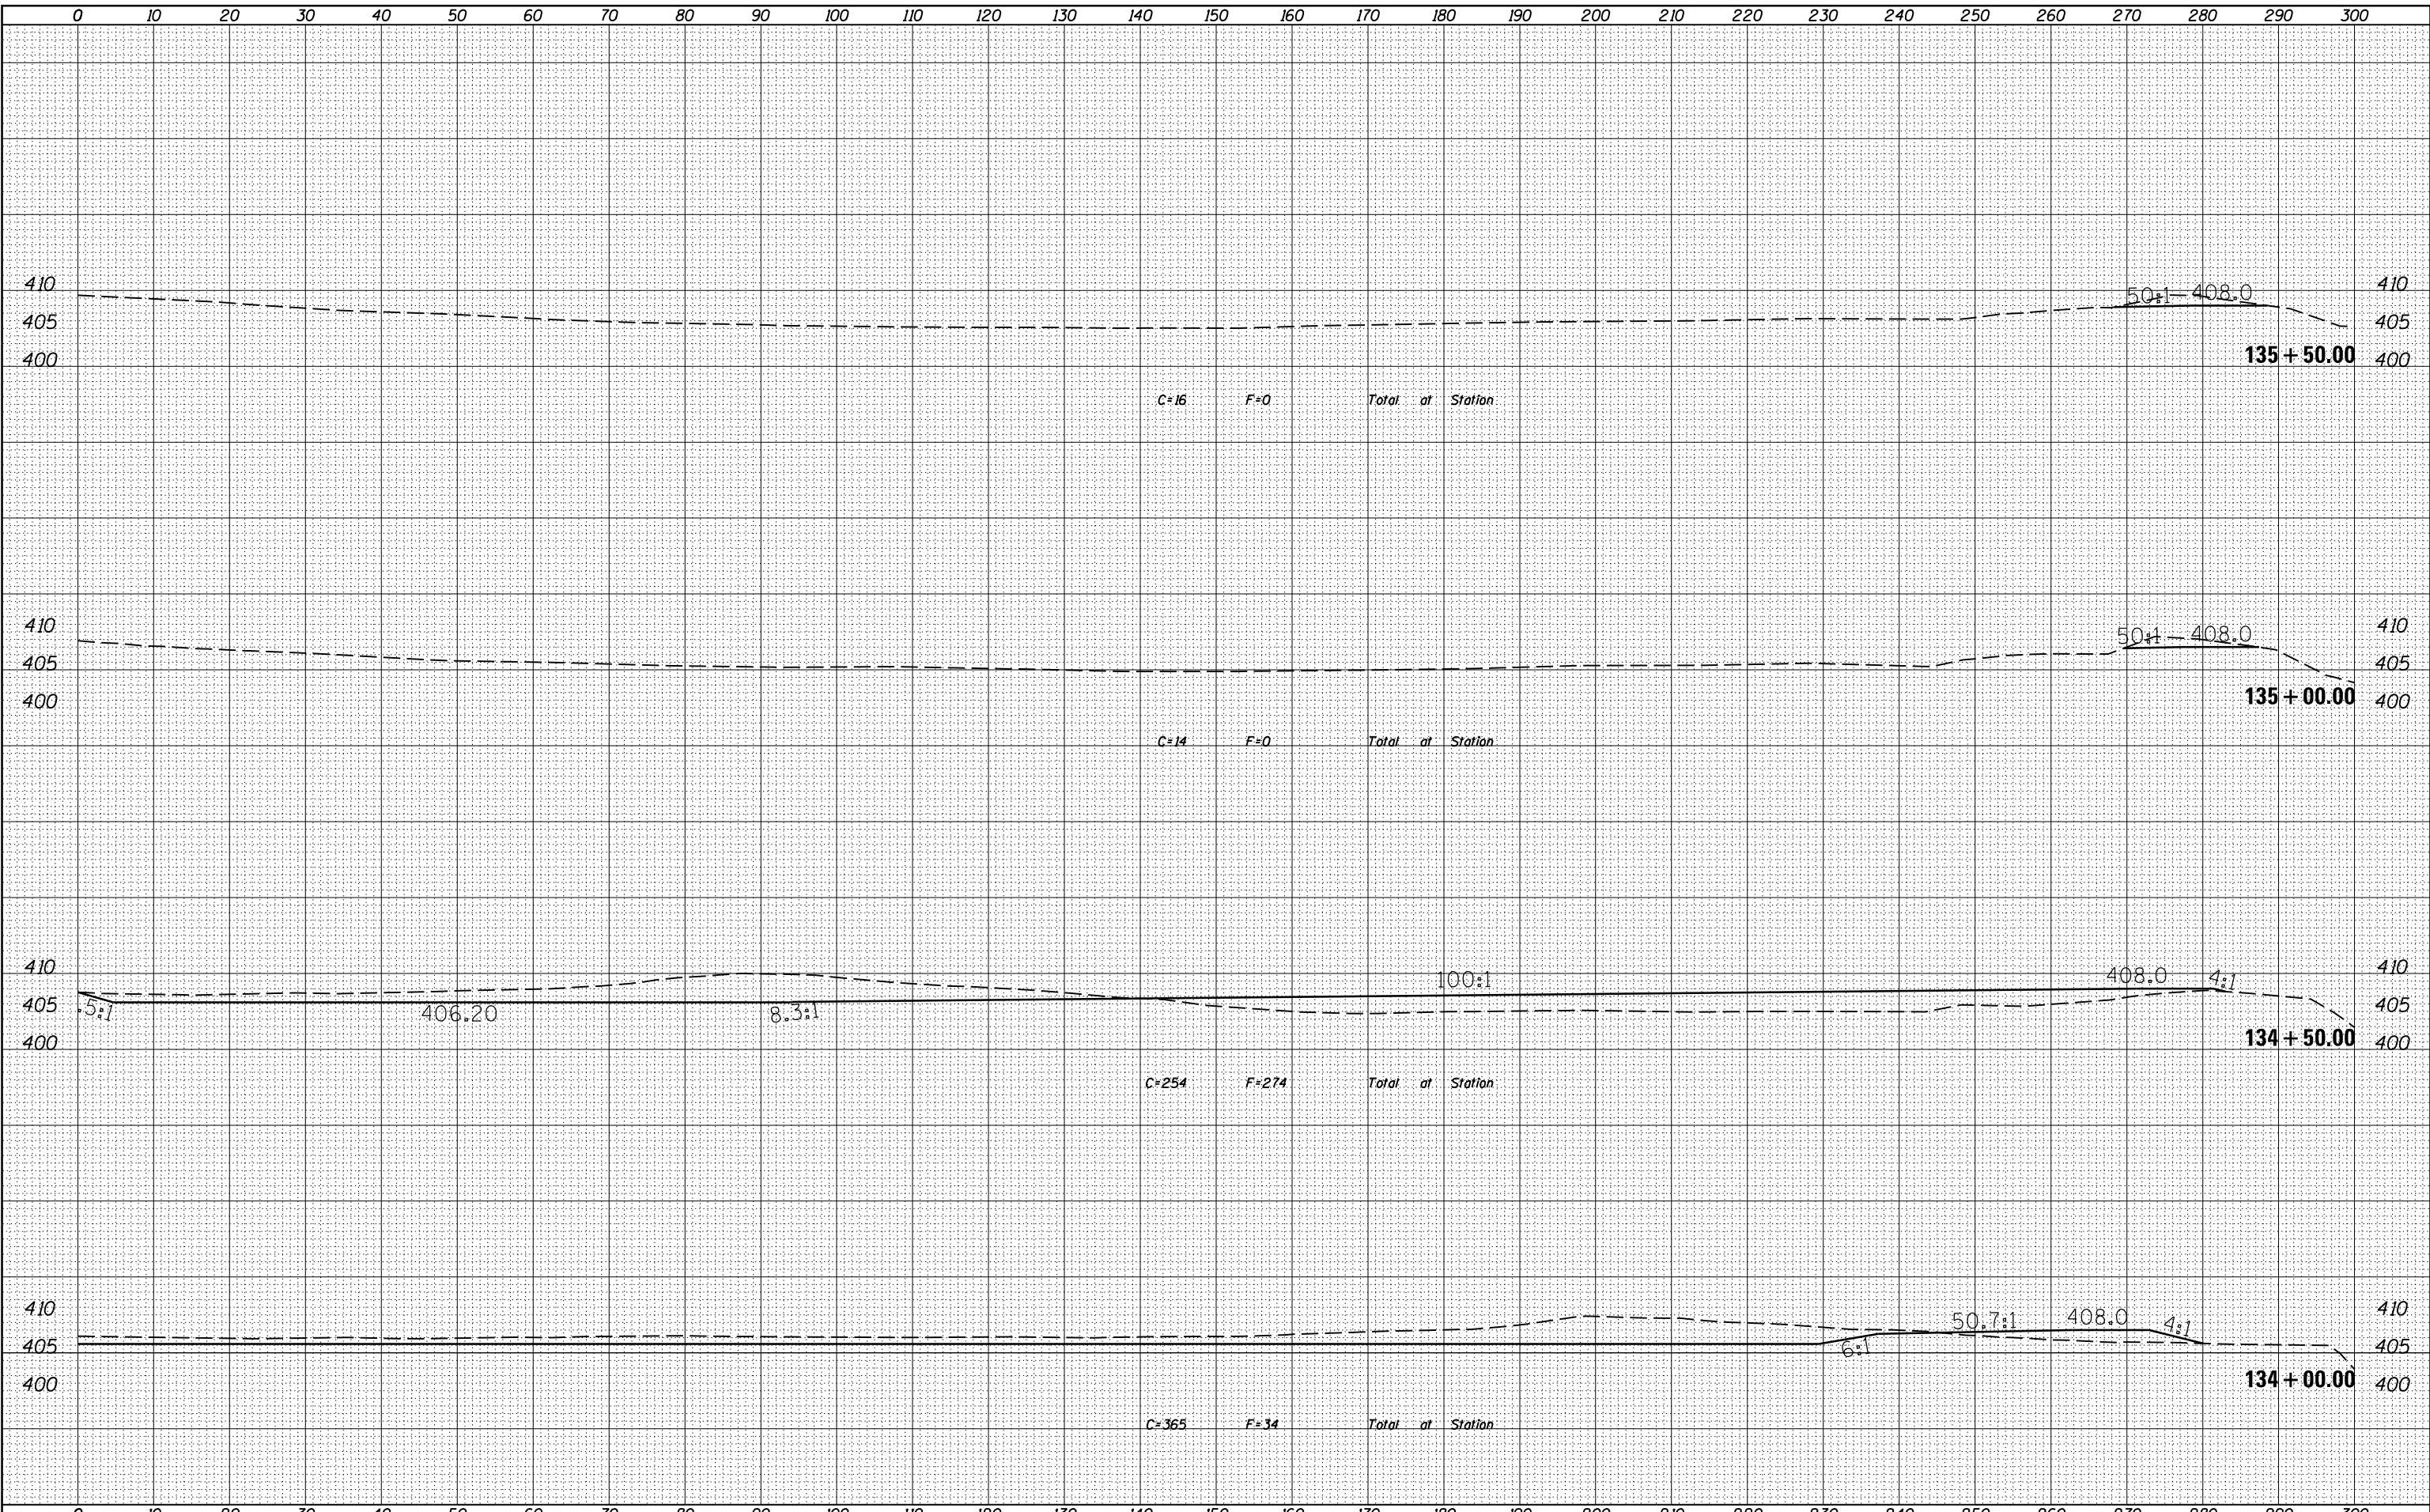

DATE	
BY	
SURVEYED	
PLOTTED	
TEMPLATE	
AREAS	
CHECKED	
ORIGINAL	
NO.	

FILE NAME :	USER NAME :	DESIGNED :	REVISED :
cs:\pw_work\pwork\lavenderba\0277604\78278-sh...dgn	msusers	DRAWN :	REVISED :
		CHECKED :	REVISED :
		DATE :	REVISED :

**STATE OF ILLINOIS  
DEPARTMENT OF TRANSPORTATION**

SCALE:	SHEET	OF	SHEETS	STA. 134+00.00	TO	STA. 135+50.00

F.A.P. RTE.	SECTION	COUNTY	TOTAL SHEETS	SHEET NO.
853	.	FRANKLIN	86	37
CONTRACT NO. 78278				