


DATE	
BY	
ORIGINAL SURVEY	
PLOTTED	
TEMPLATE	
AREAS	
CHECKED	
NO.	

DATE	
BY	
ORIGINAL SURVEY	
PLOTTED	
TEMPLATE	
AREAS	
CHECKED	
NO.	

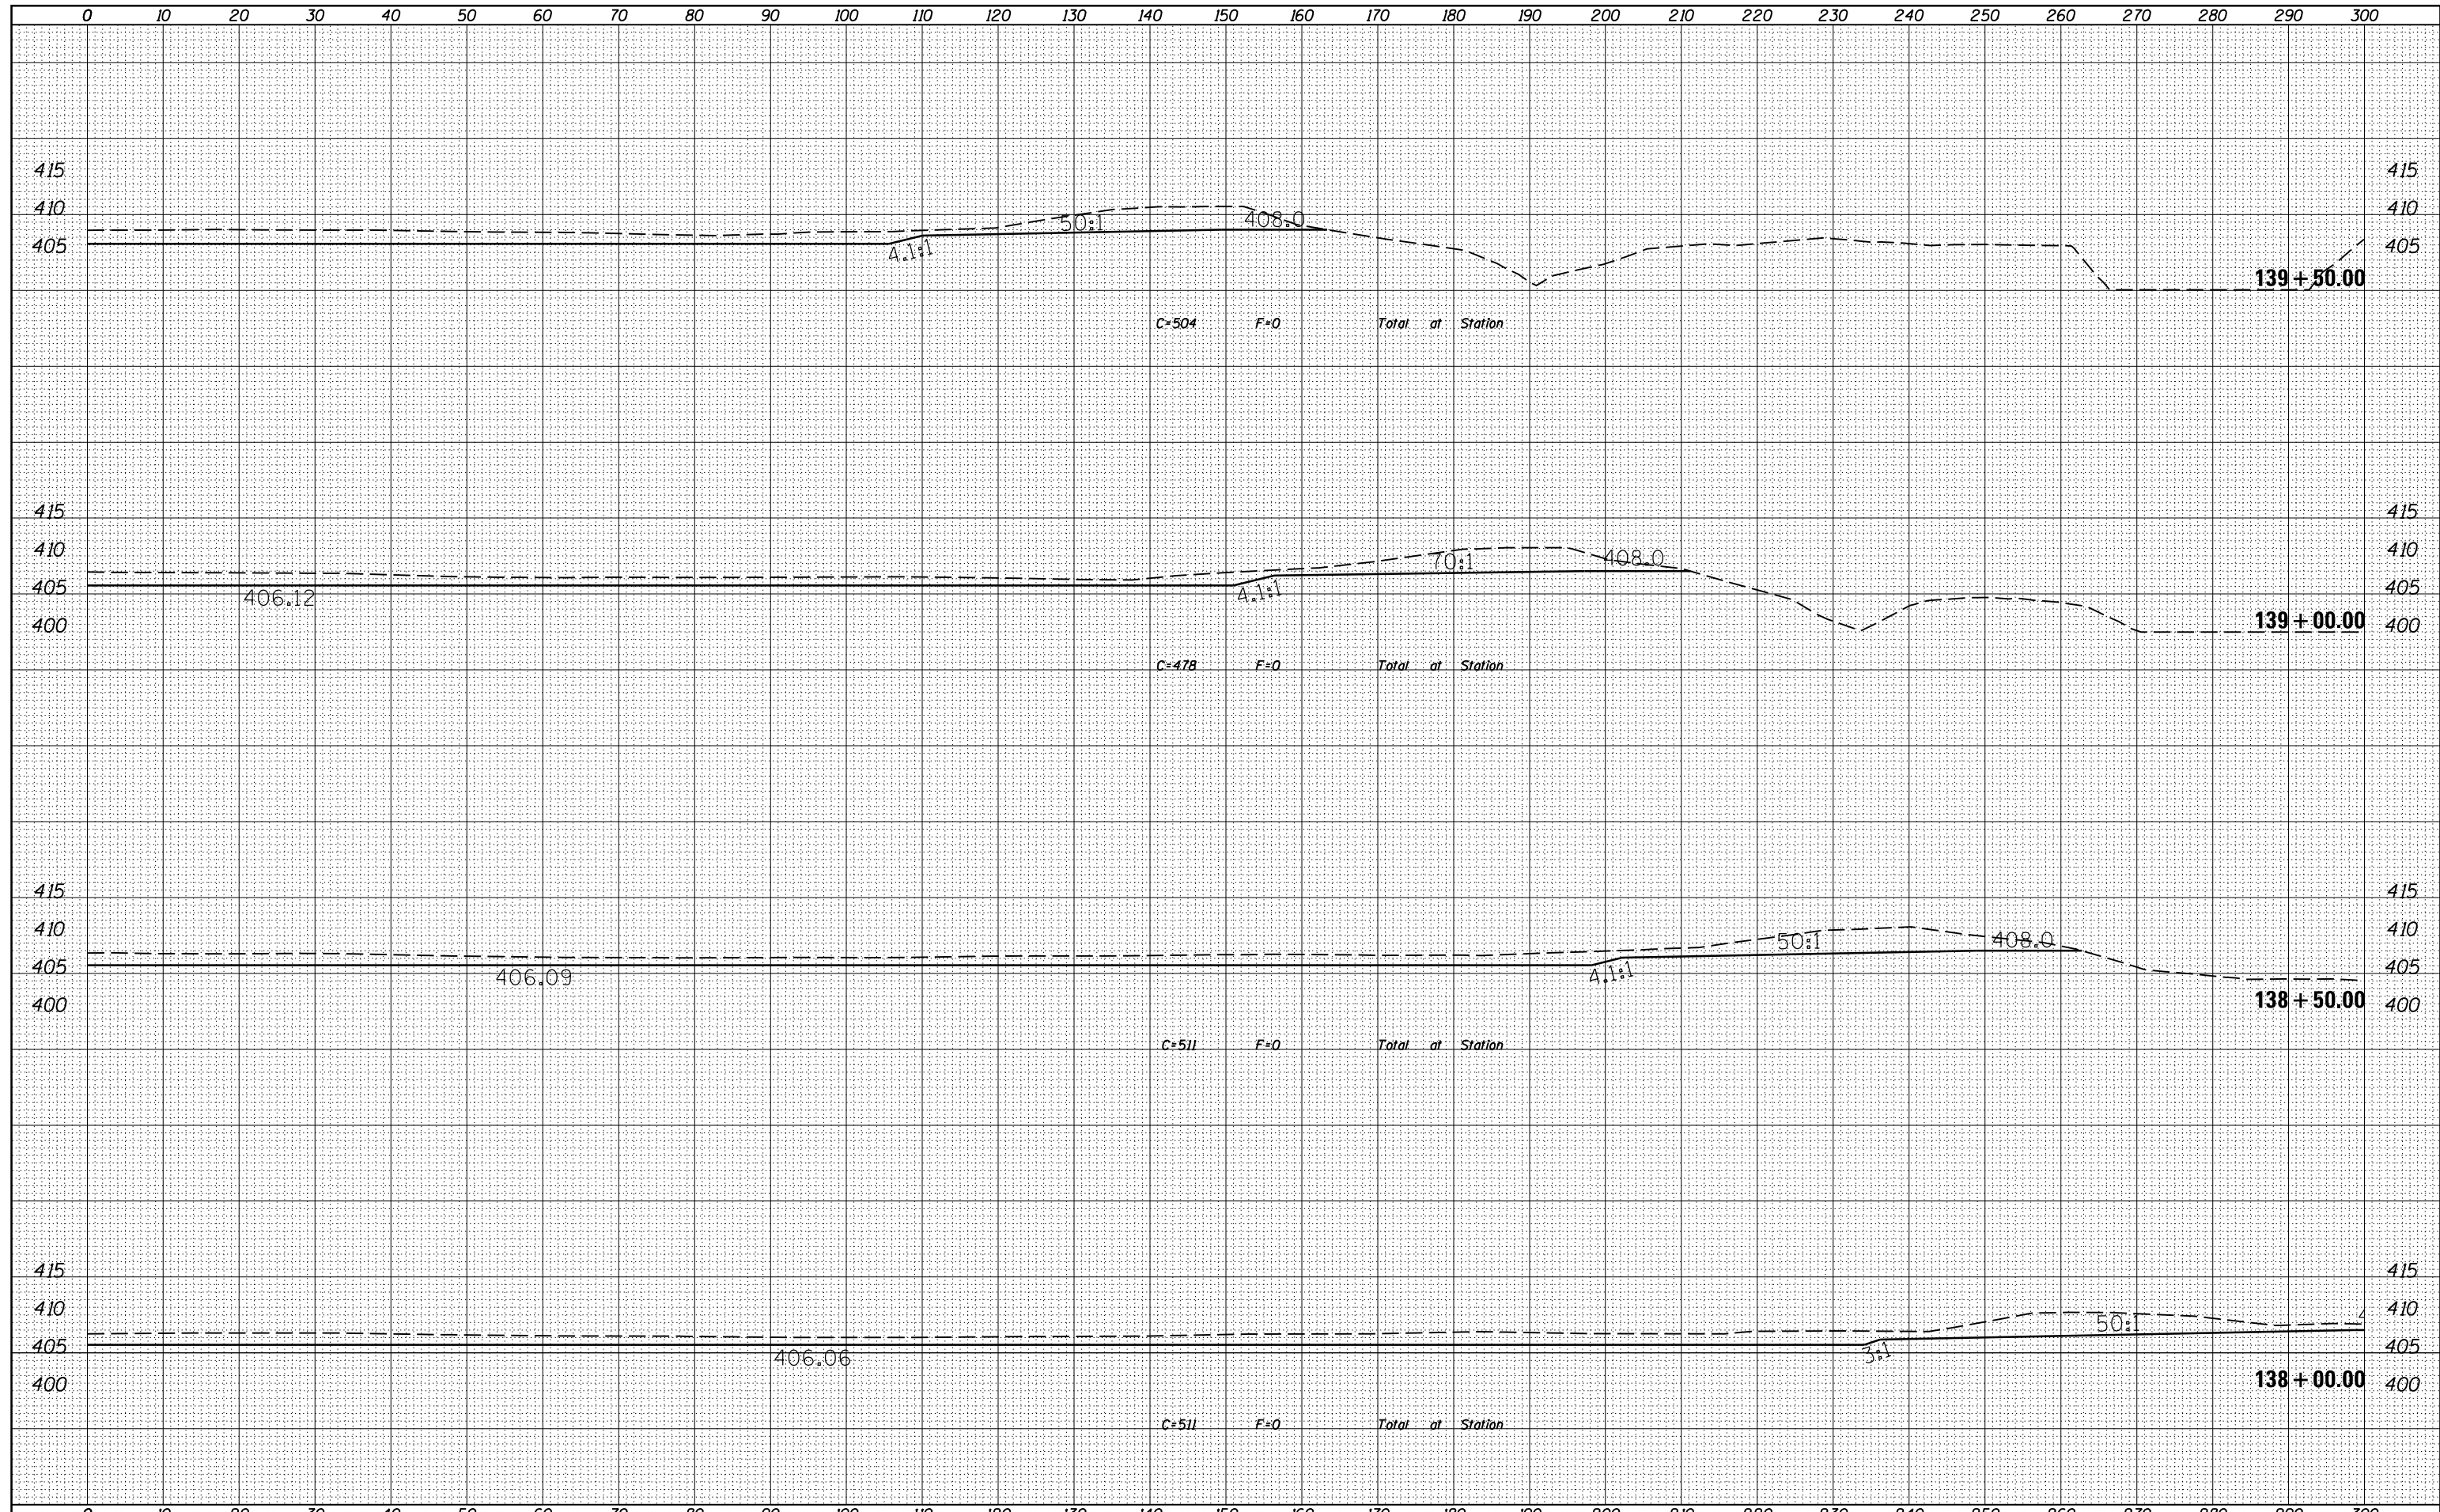

FILE NAME =	USER NAME = susers	DESIGNED -	REVISÉD -	STATE OF ILLINOIS DEPARTMENT OF TRANSPORTATION	SCALE: SHEET OF SHEETS STA. 138+00.00 TO STA. 139+50.00
ca:\pw_work\pwidot\lavenderba\0277604\78278-sh	DRAWN -	REVISÉD -	F.A.P. RTE. SECTION COUNTY TOTAL SHEETS SHEET NO. 853 • FRANKLIN 86 39		
	CHECKED -	REVISÉD -	CONTRACT NO. 78278		
	DATE -	REVISÉD -	ILLINOIS FED. AID PROJECT		