


DATE	
BY	
SURVEYED	
PLOTTED	
TEMPLATE	
AREAS	
CHECKED	
FINAL SURVEY NOTE BOOK NO.	

DATE	
BY	
SURVEYED	
PLOTTED	
TEMPLATE	
AREAS	
CHECKED	
ORIGINAL SURVEY NOTE BOOK NO.	

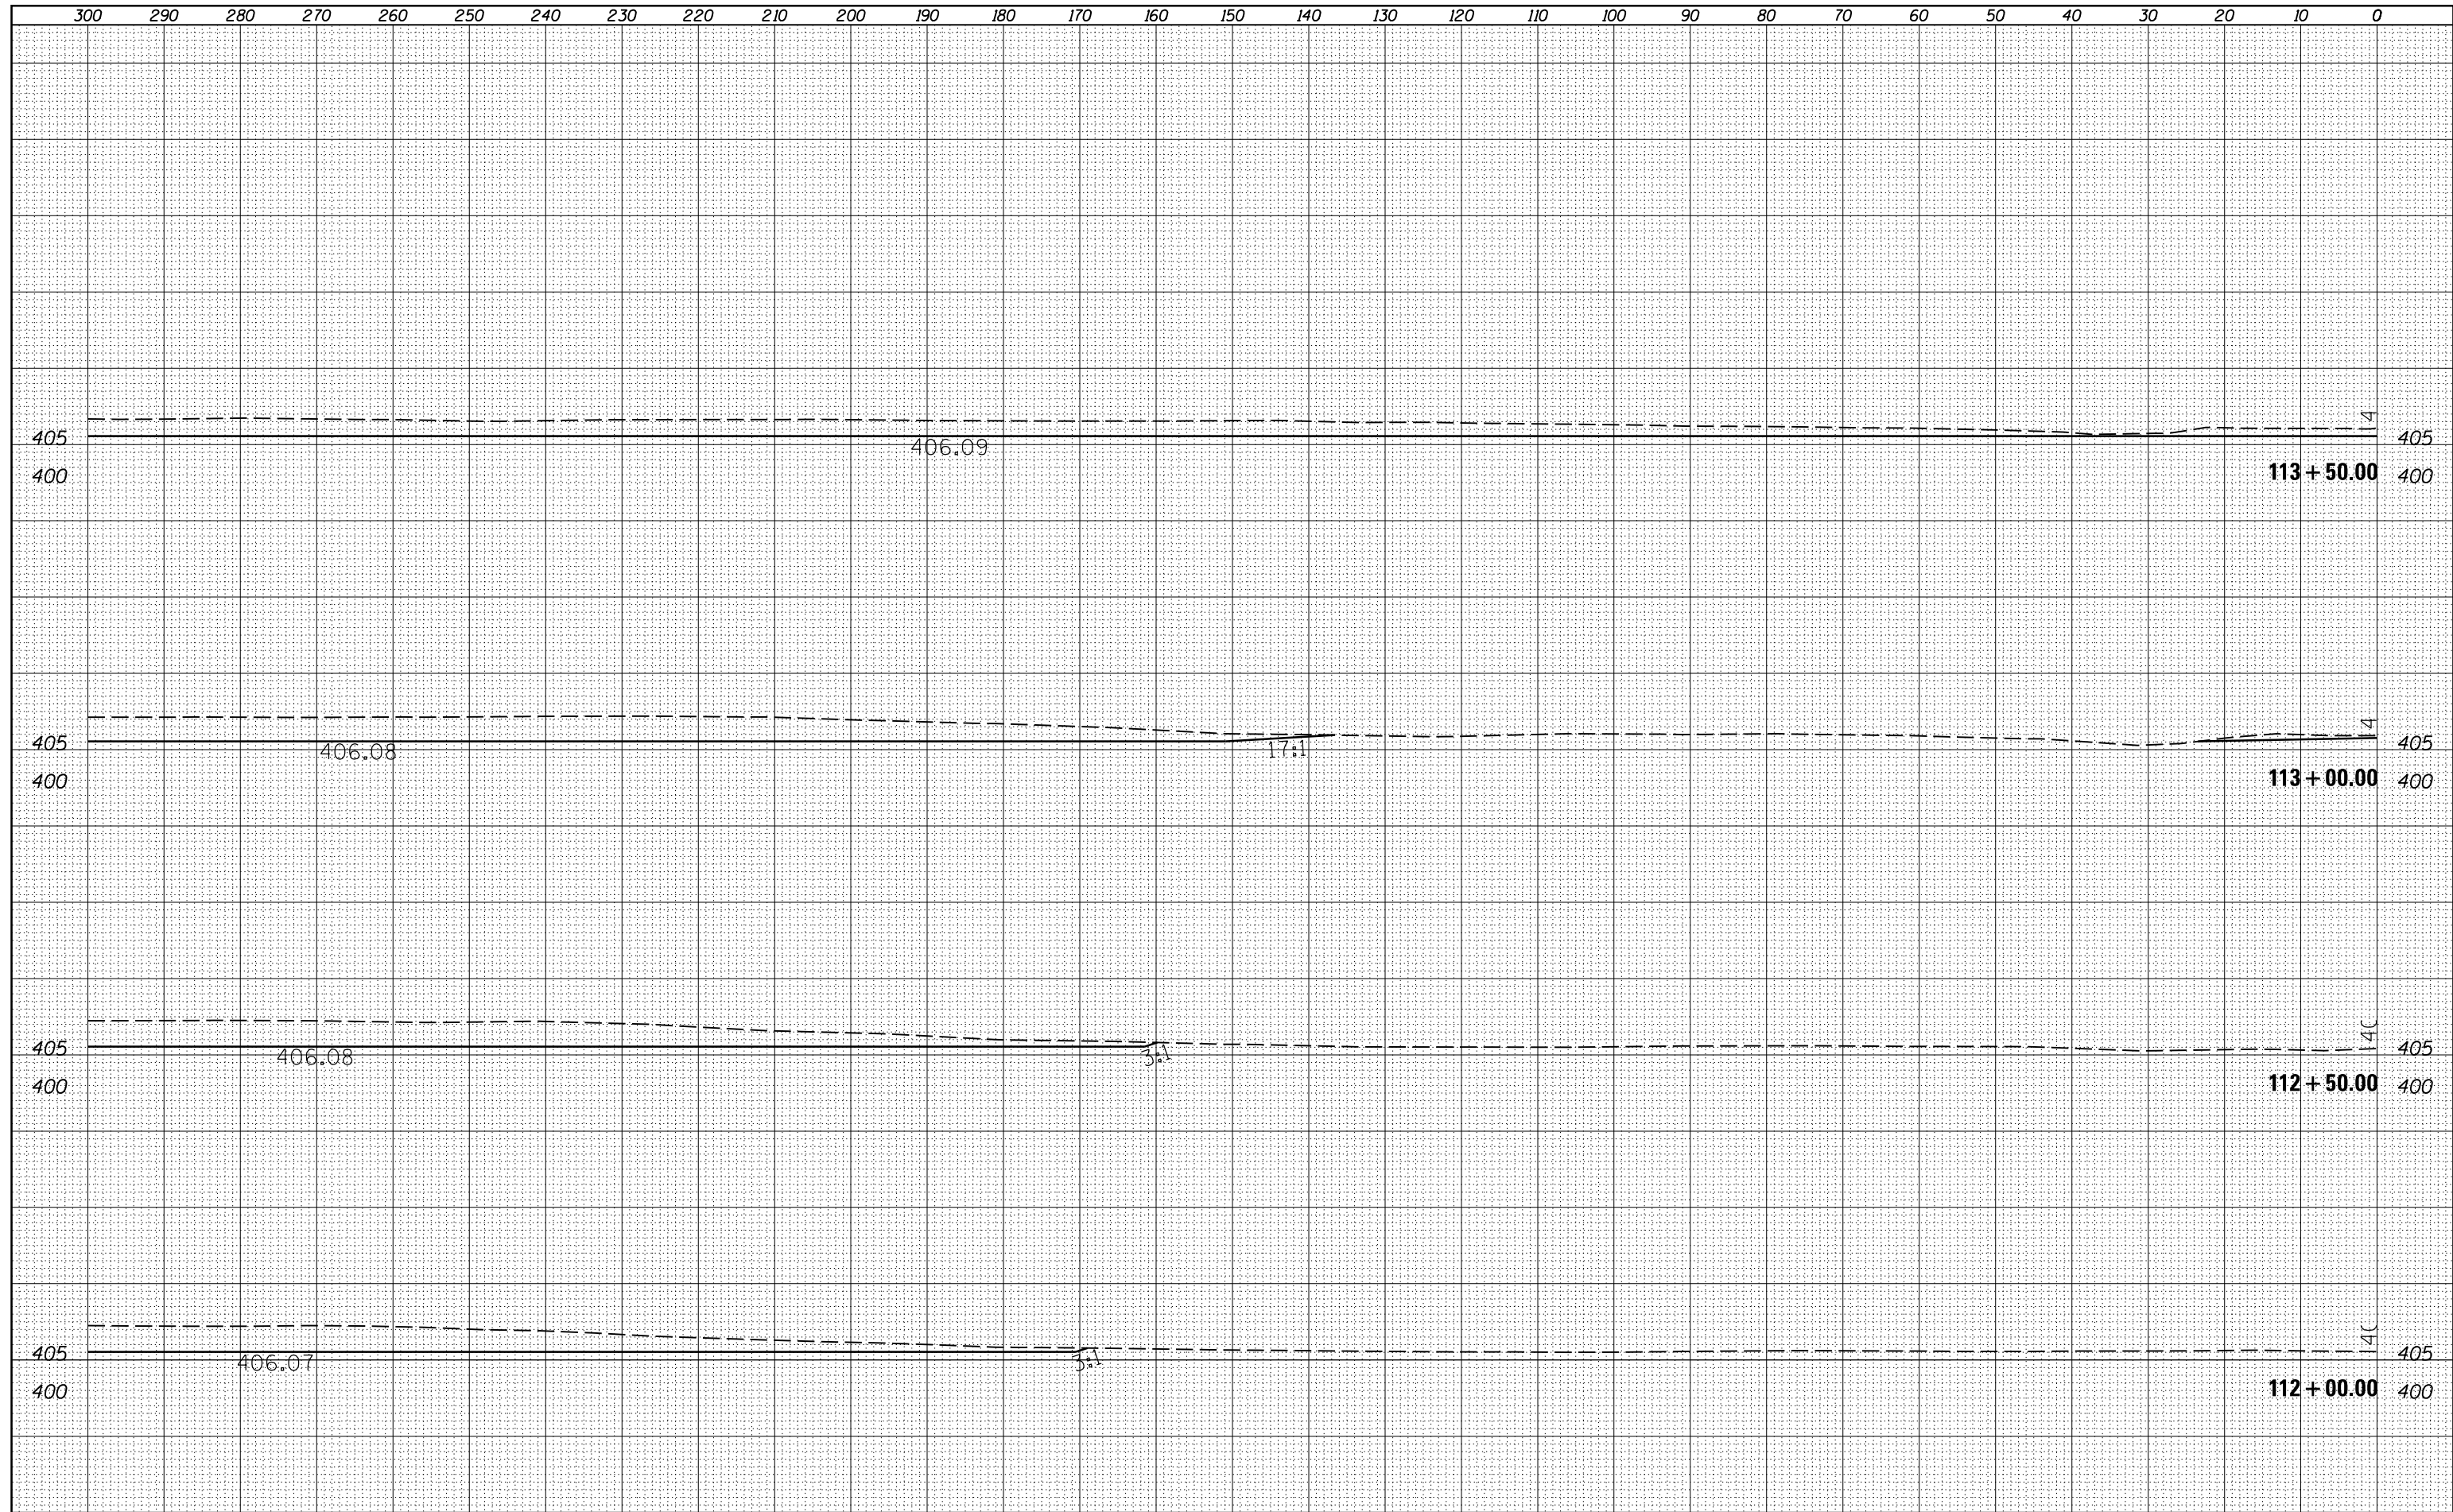

FILE NAME =	USER NAME = susers	DESIGNED -	REVISÉD -	<b>STATE OF ILLINOIS</b> <b>DEPARTMENT OF TRANSPORTATION</b>	SCALE:      SHEET    OF    SHEETS    STA. 112+00.00    TO    STA. 113+50.00
es:\pw_work\pwidot\lavenderba\d0277604\78278-sh	DRAWN -	REVISÉD -	SECTION		
	CHECKED -	REVISÉD -	COUNTY		
	DATE -	REVISÉD -	FRANKLIN		
	PLOT SCALE = 20.0000' / in.			TOTAL SHEETS	86
	PLOT DATE = 3/20/2012			SHEET NO.	51
				CONTRACT NO. 78278	
				ILLINOIS FED. AID PROJECT	
				• D9 WETLAND SUGAR CAMP 2011-1	