


BY	DATE
FINAL SURVEY	SURVEYED
NOTE BOOK	PLOTTED
NO.	TEMPLATE
	AREAS
	CHECKED

BY	DATE
ORIGINAL SURVEY	SURVEYED
NOTE BOOK	PLOTTED
NO.	TEMPLATE
	AREAS
	CHECKED

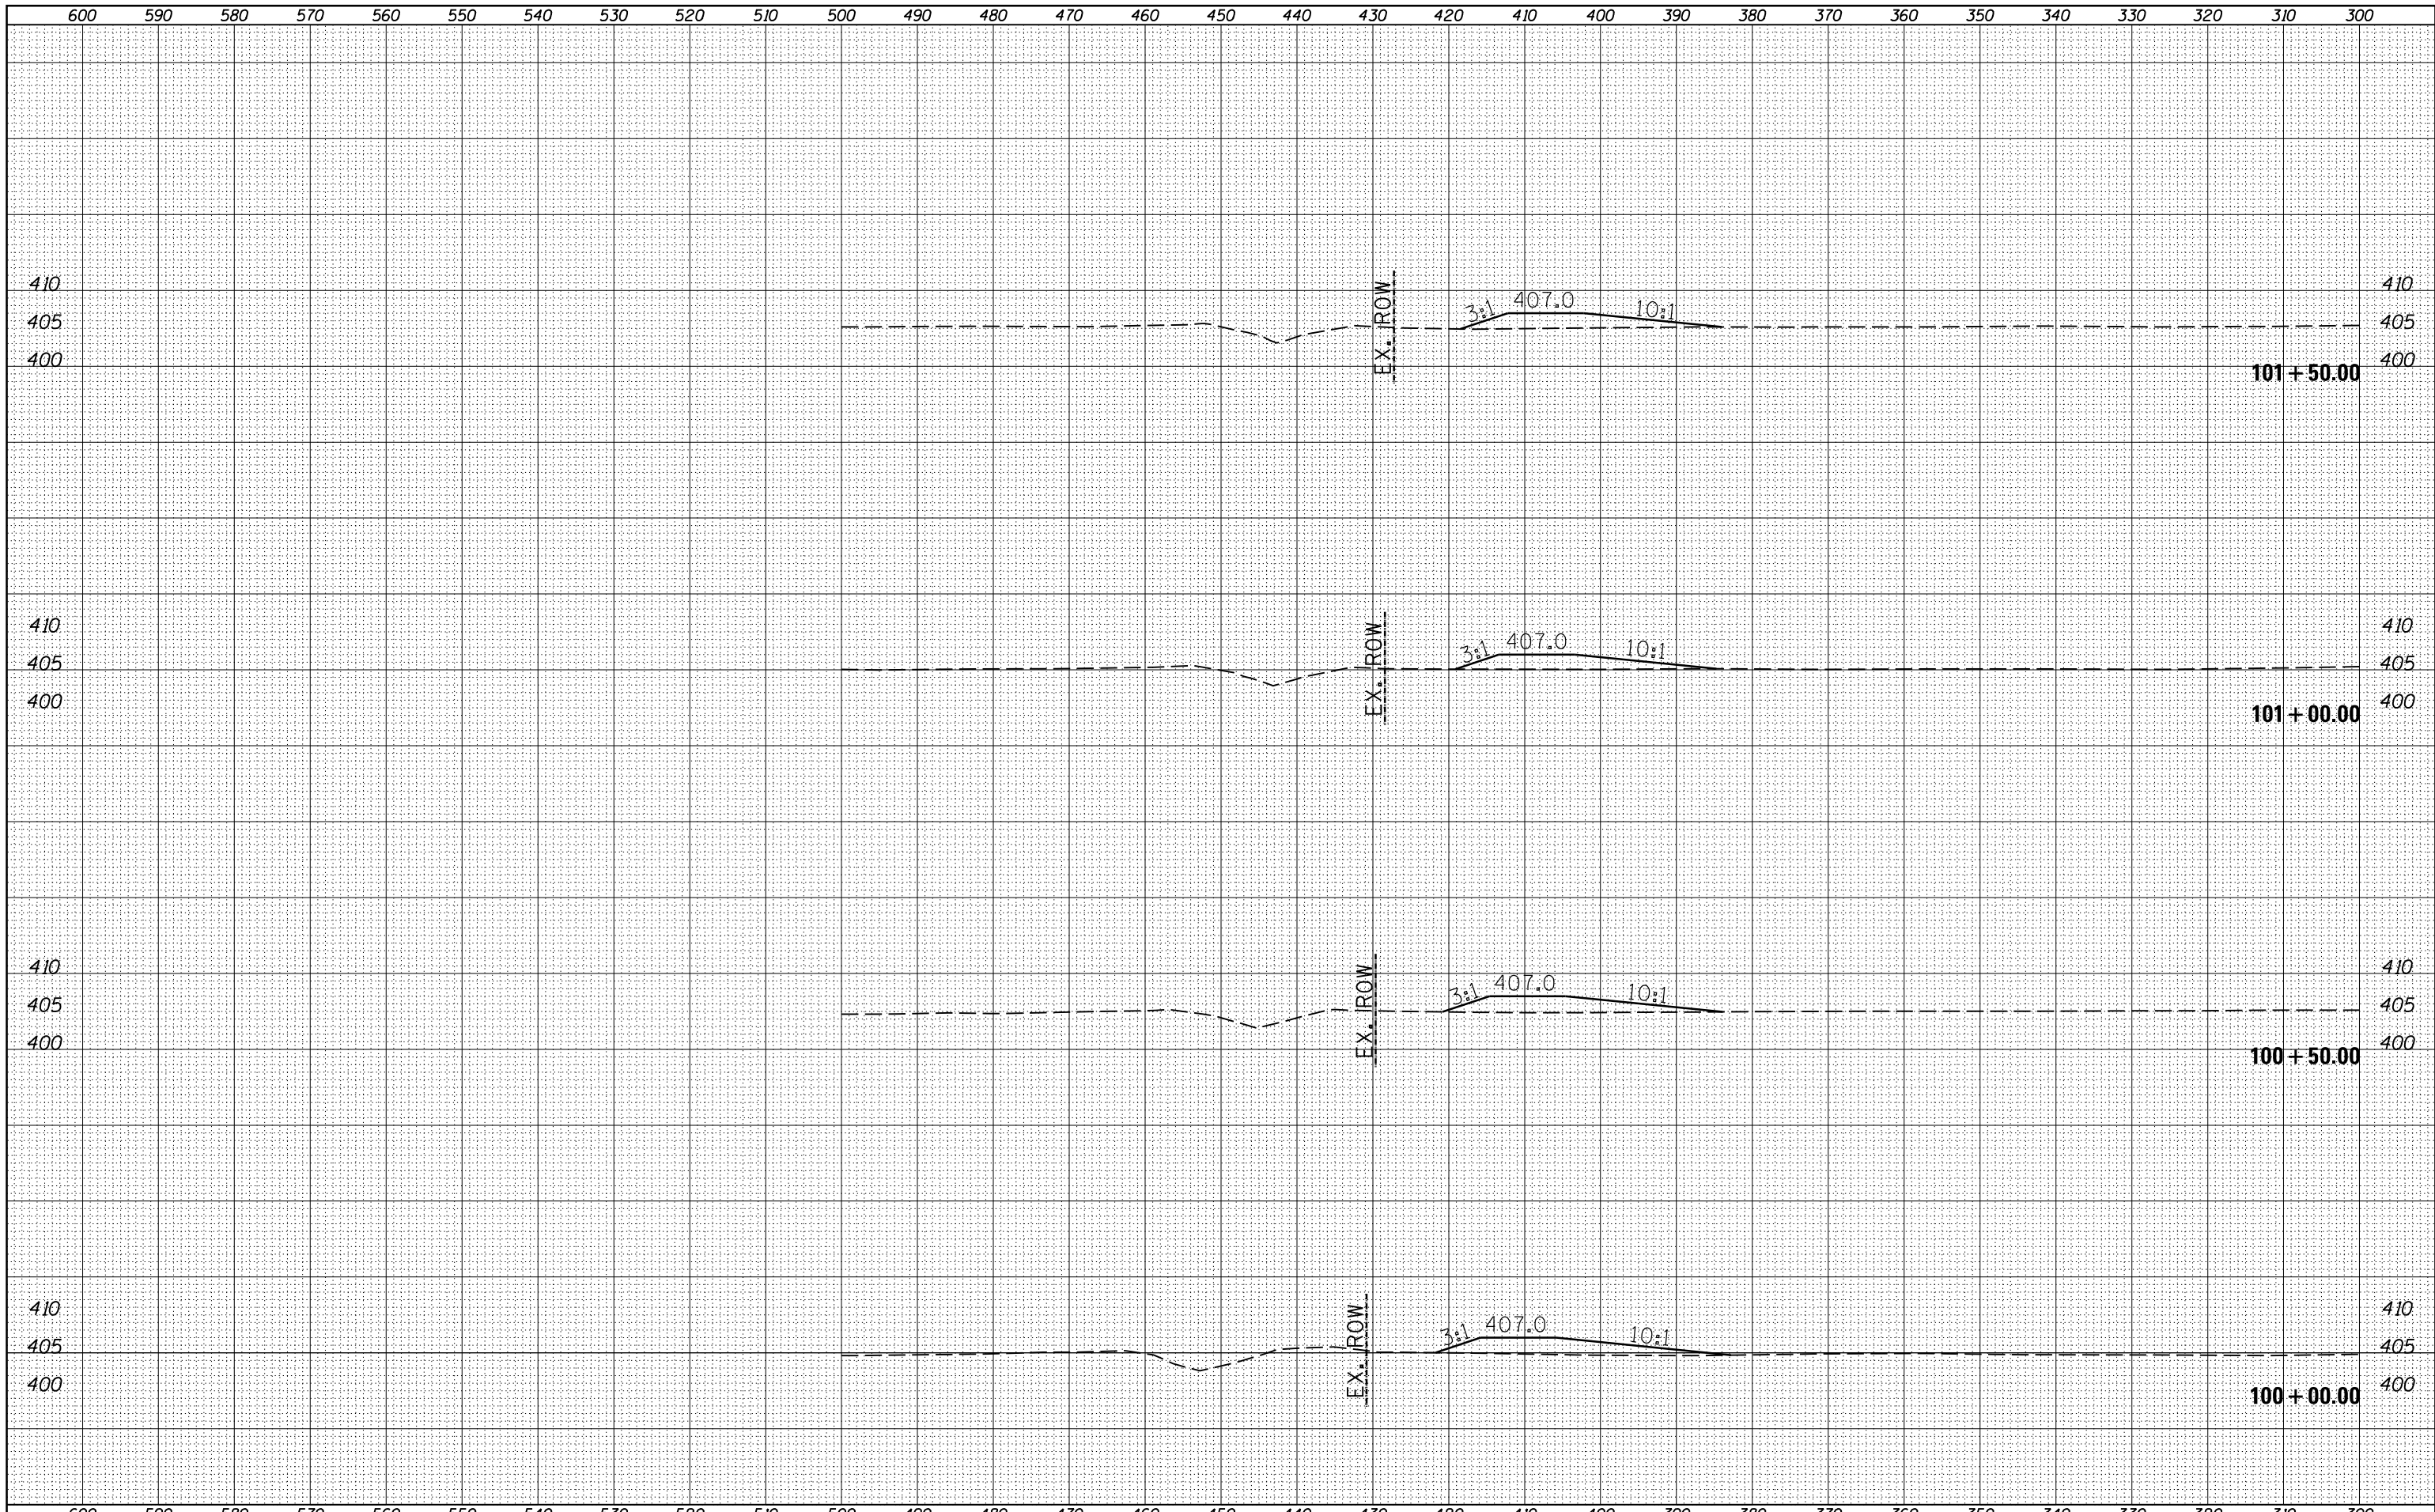

FILE NAME =	USER NAME = susers	DESIGNED -	REVISÉD -	<p align="center">STATE OF ILLINOIS DEPARTMENT OF TRANSPORTATION</p>	F.A.P. RTÉ.	SECTION	COUNTY	TOTAL SHEETS	SHEET NO.
es:\pw_work\pwidot\lavenderba\d0277604\78278-sh	DRAWN -	REVISÉD -	853		.	FRANKLIN	86	66	
PLOT SCALE = 20.0000' / in.	CHECKED -	REVISÉD -	CONTRACT NO. 78278						
PLOT DATE = 3/20/2012	DATE -	REVISÉD -	ILLINOIS FED. AID PROJECT						
SCALE:					SHEET OF SHEETS		STA. 100+00.00 TO STA. 101+50.00		
<p align="right">• D9 WETLAND SUGAR CAMP 2011-1</p>									