


DATE	
BY	
FINAL SURVEY	SURVEYED
NOTE BOOK	PLOTTED
NO.	AREAS CHECKED

DATE	
BY	
ORIGINAL SURVEY	SURVEYED
NOTE BOOK	PLOTTED
NO.	AREAS CHECKED

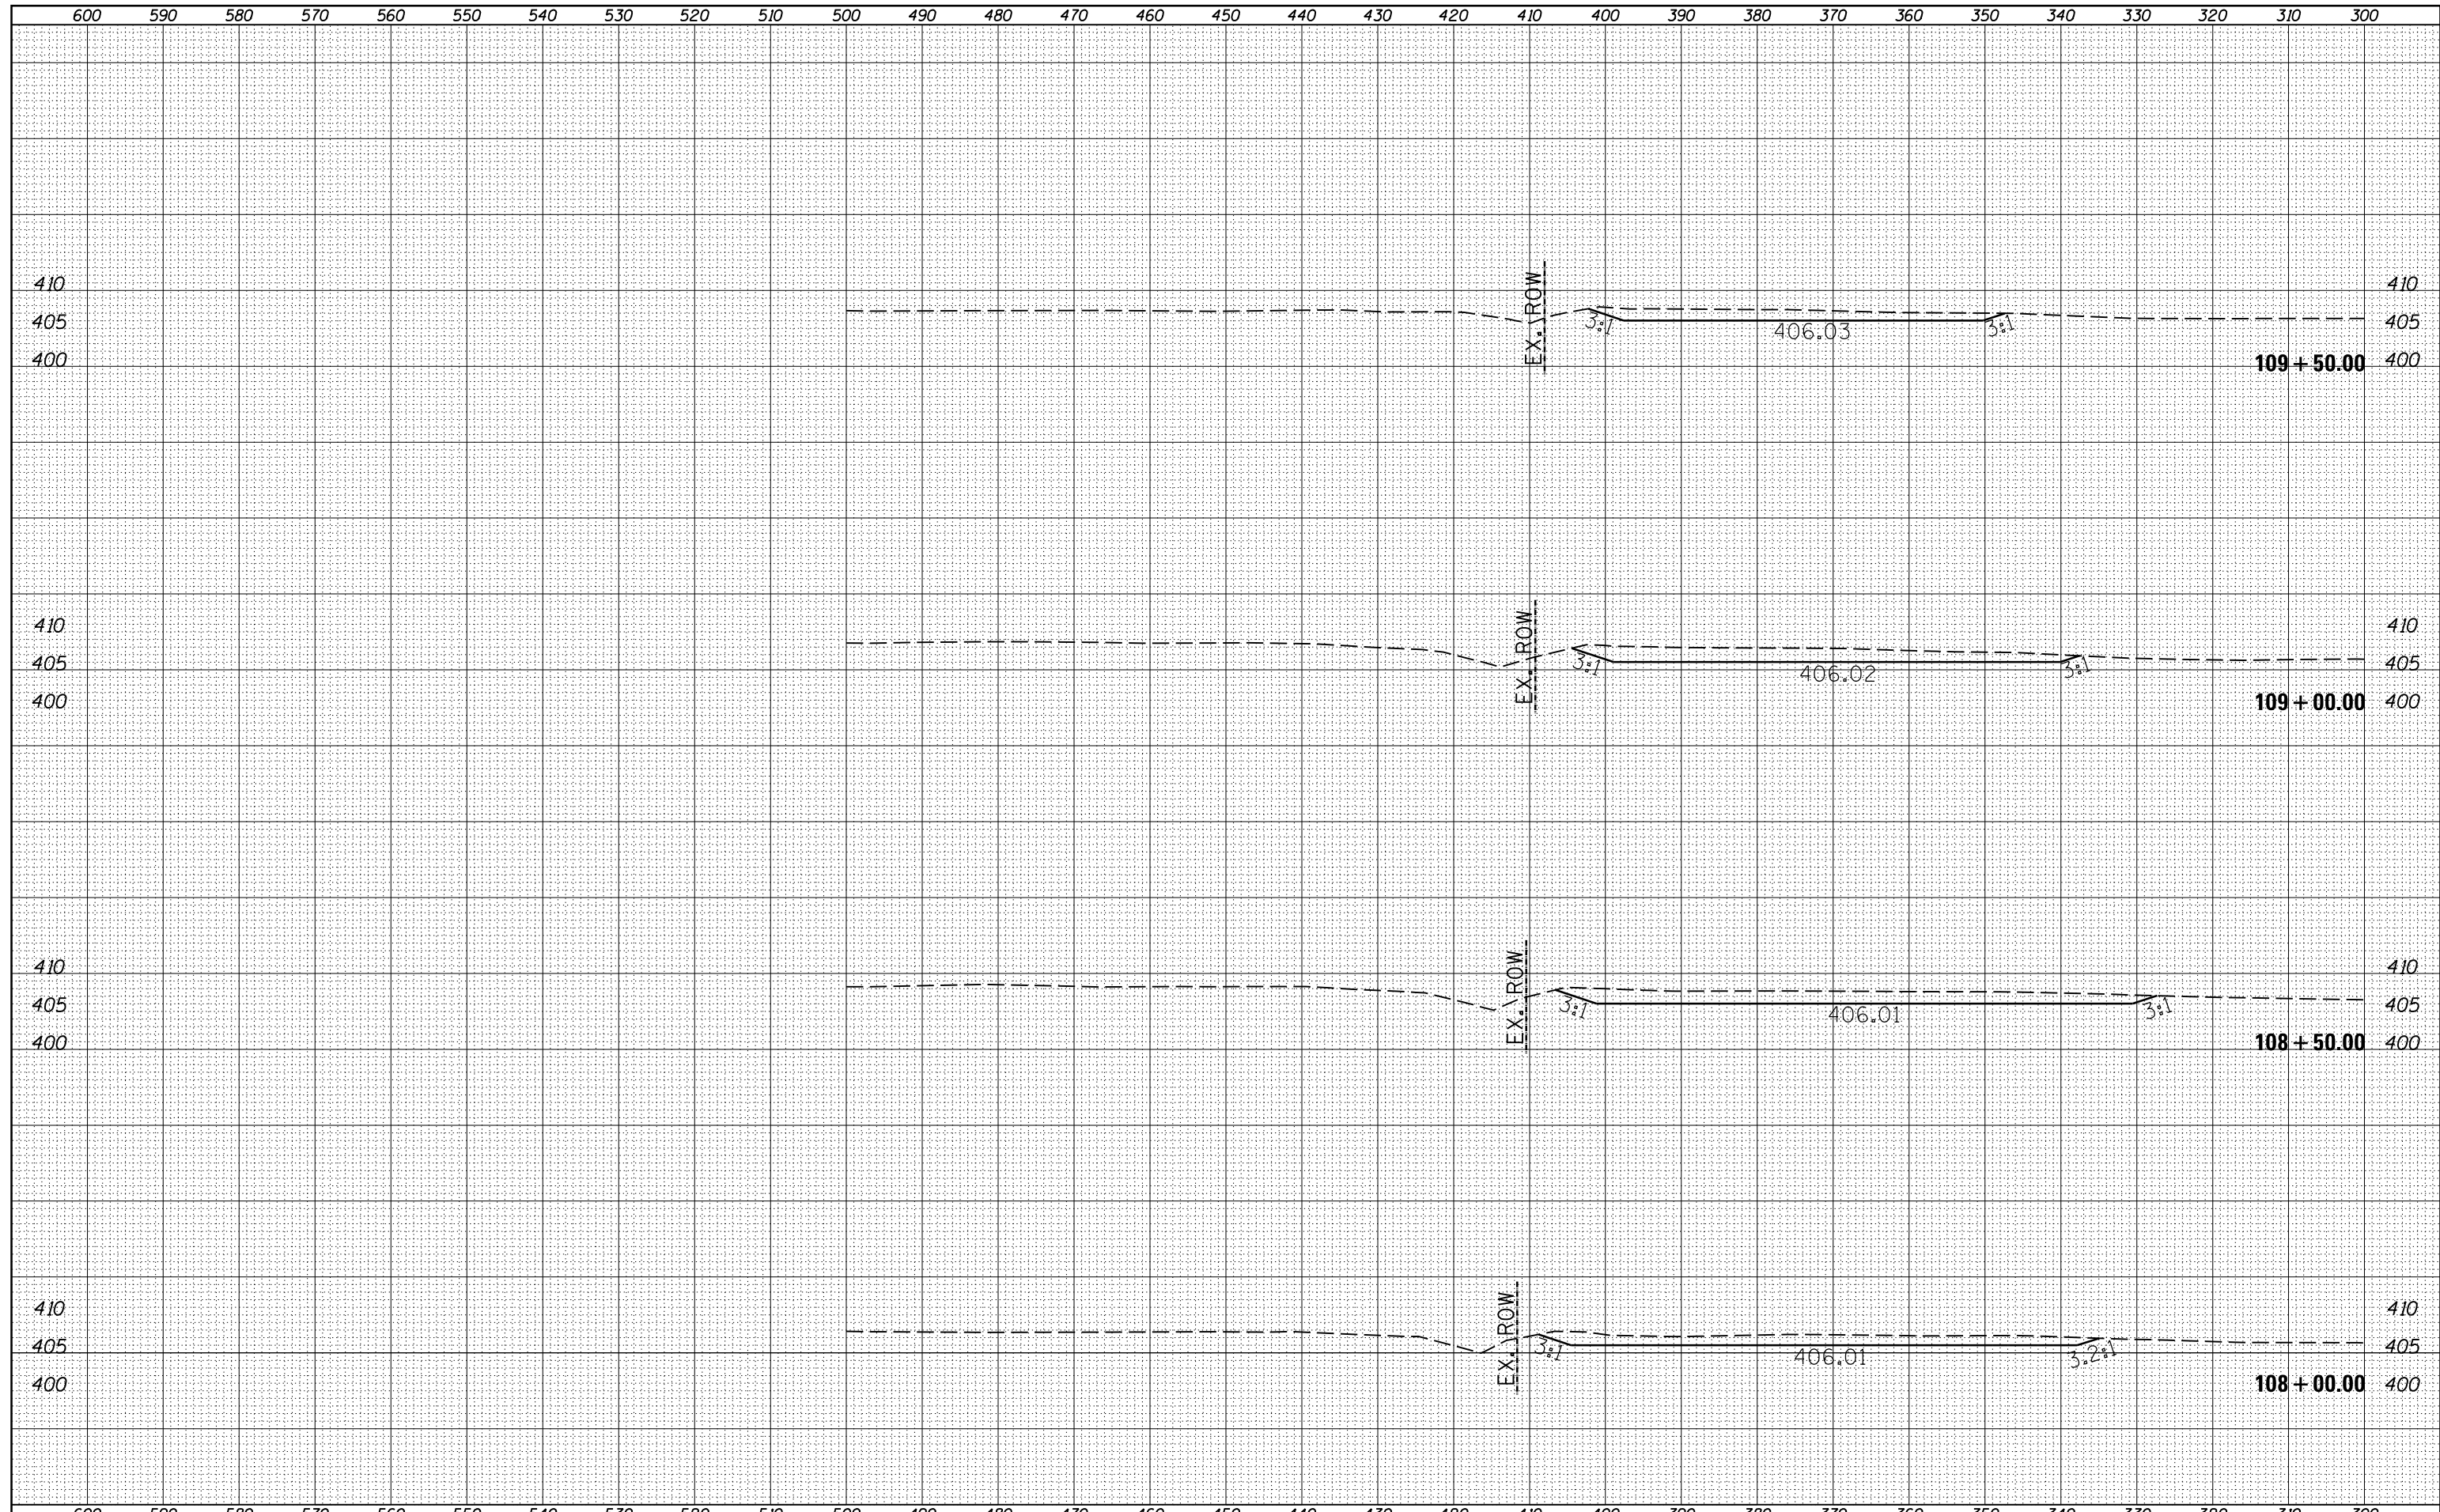

FILE NAME =	USER NAME = susers	DESIGNED -	REVISÉD -	STATE OF ILLINOIS DEPARTMENT OF TRANSPORTATION	SCALE: SHEET OF SHEETS STA. 108+00.00 TO STA. 109+50.00
es:\pw_work\pwidot\lavenderba\d0277604\78278-sh	DRAWN -	REVISÉD -	F.A.P. RTÉ. SECTION COUNTY TOTAL SHEETS SHEET NO.		
	CHECKED -	REVISÉD -	853 • FRANKLIN 86 70		
	DATE -	REVISÉD -	CONTRACT NO. 78278		