


600 590 580 570 560 550 540 530 520 510 500 490 480 470 460 450 440 430 420 410 400 390 380 370 360 350 340 330 320 310 300

DATE	
BY	
FINAL SURVEY	SURVEYED
NOTE BOOK	PLOTTED
NO.	TEMPLATE
	AREAS CHECKED

DATE	
BY	
ORIGINAL SURVEY	SURVEYED
NOTE BOOK	PLOTTED
NO.	TEMPLATE
	AREAS CHECKED

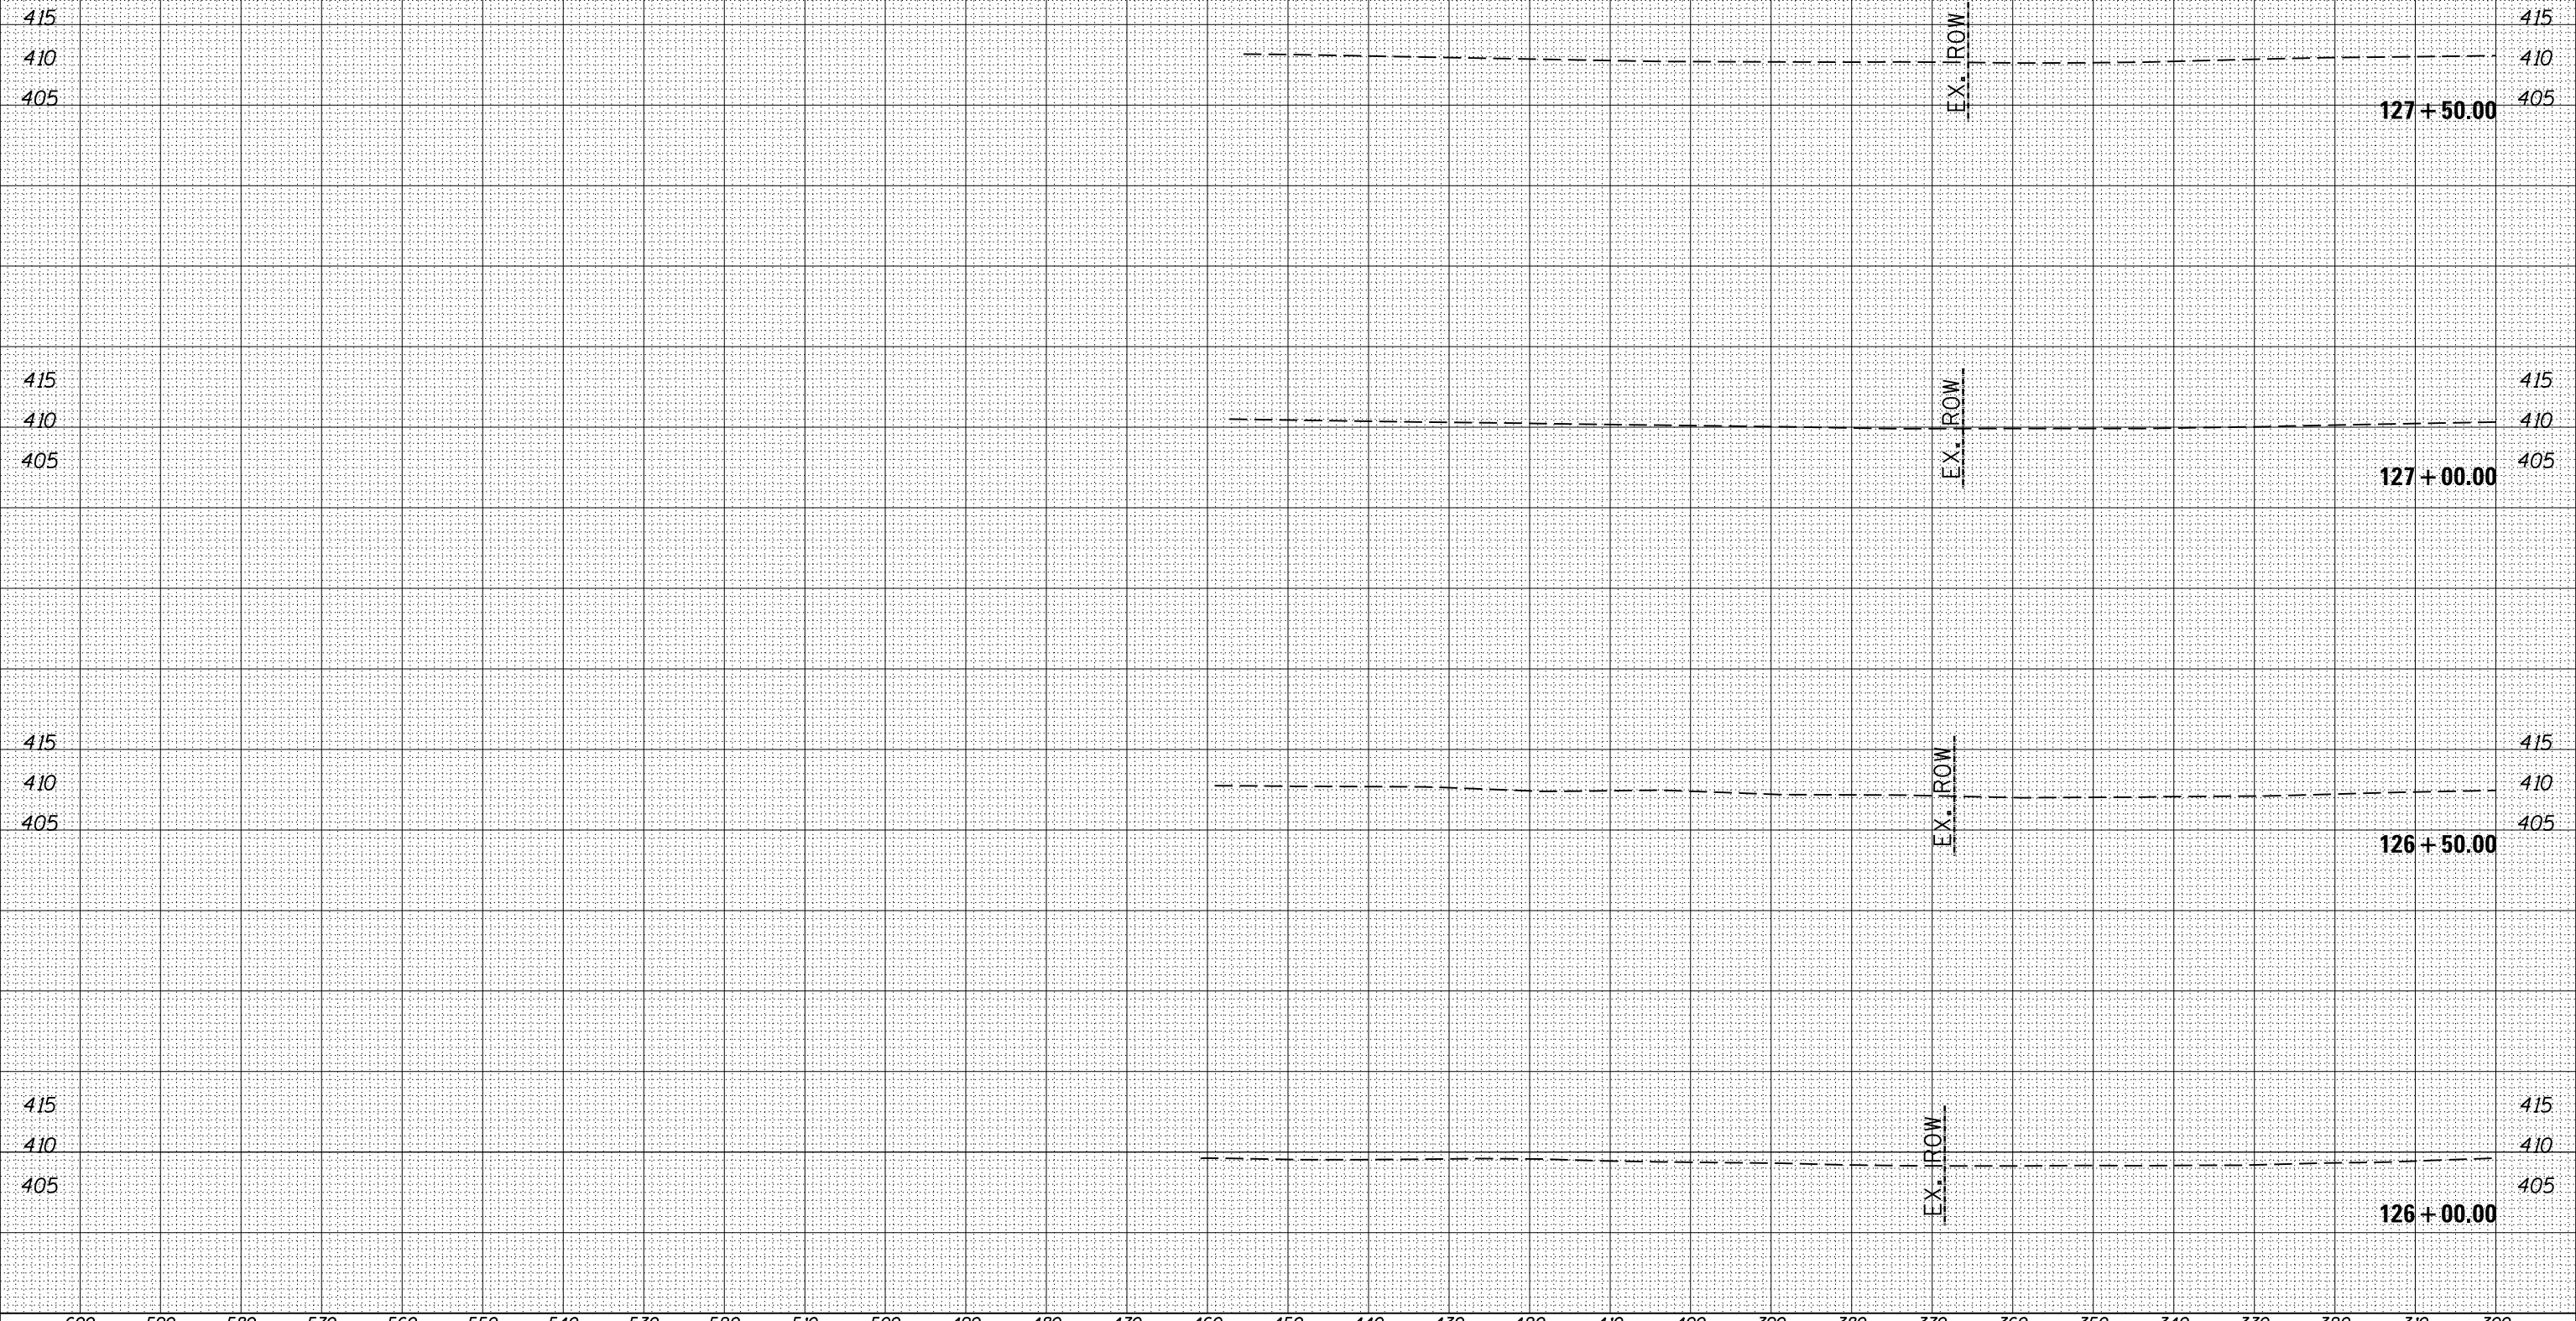

FILE NAME =	USER NAME = susers	DESIGNED -	REVISED -	STATE OF ILLINOIS DEPARTMENT OF TRANSPORTATION	SCALE:	SHEET	OF	SHEETS	STA. 126+00.00	TO STA. 127+50.00
c:\pw_work\pwork\lavenderba\0277604\78278-sh	xssht.dgn	DRAWN -	REVISED -		F.A.P. RTÉ.	SECTION	COUNTY	TOTAL SHEETS	SHEET NO.	
		PLOT SCALE = 20.0000' / in.	CHECKED -		REVISED -		FRANKLIN	86	79	
		PLOT DATE = 3/20/2012	DATE -		REVISED -	CONTRACT NO. 78278				