
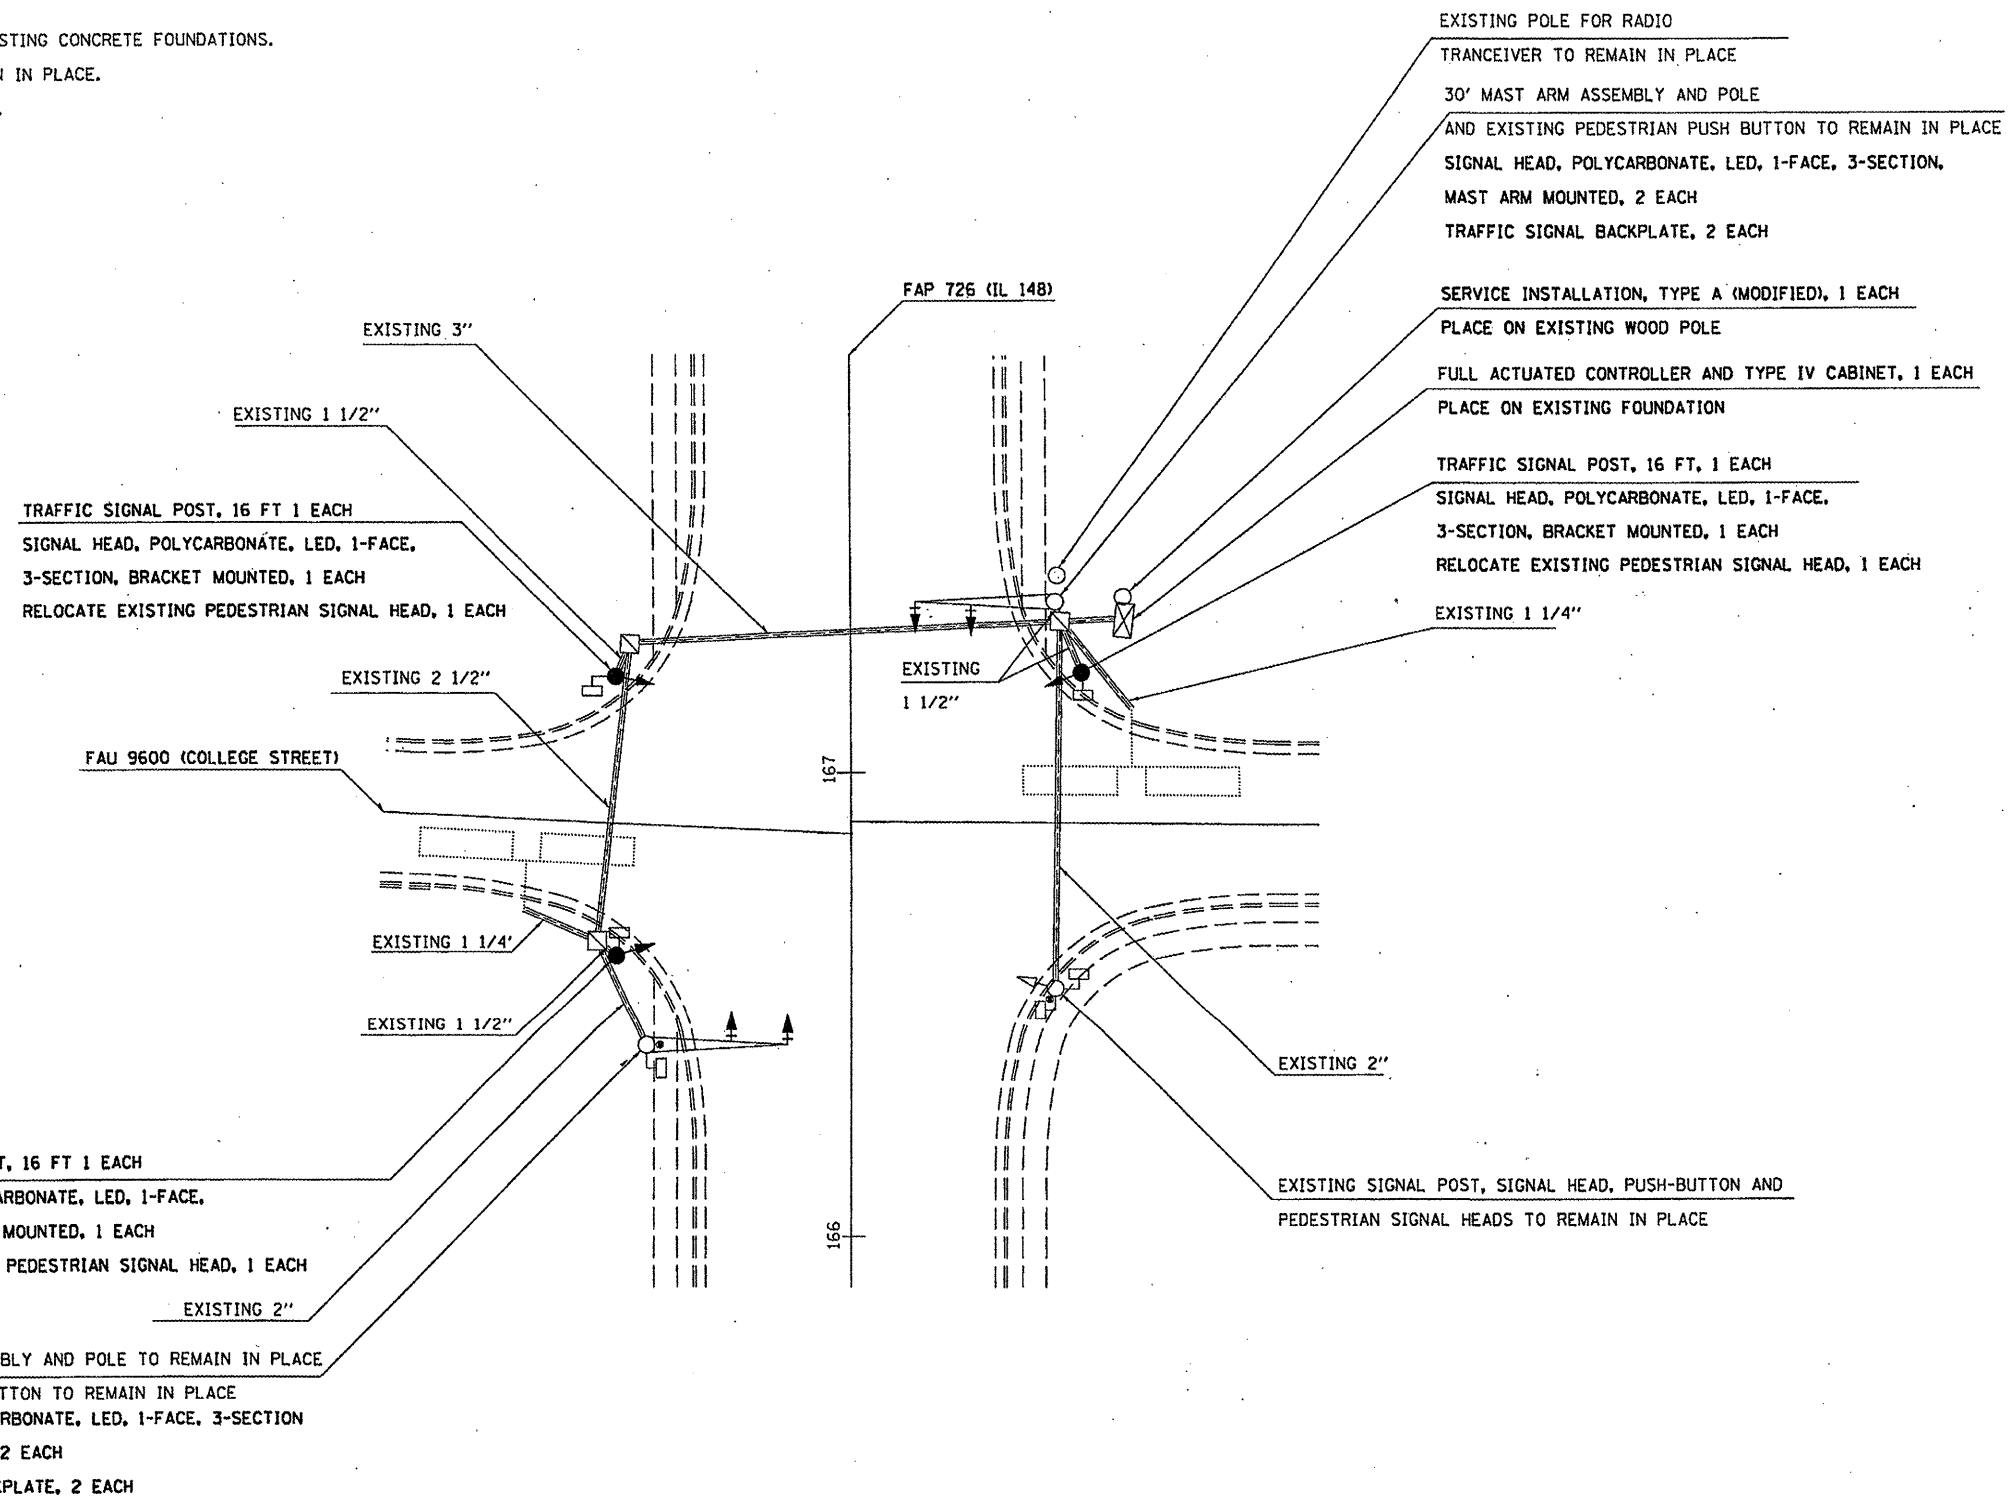


NOTES:

PLACE PROPOSED TRAFFIC SIGNAL POSTS ON EXISTING CONCRETE FOUNDATIONS.  
 EXISTING GALVANIZED STEEL CONDUIT TO REMAIN IN PLACE.  
 EXISTING DETECTOR LOOPS TO REMAIN IN PLACE.  
 EXISTING HANDHOLES TO REMAIN IN PLACE.

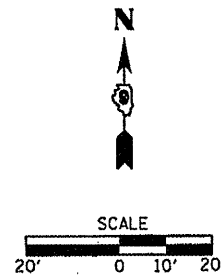

|                                      |                              |            |           |
|--------------------------------------|------------------------------|------------|-----------|
| FILE NAME =                          | USER NAME = poe1             | DESIGNED - | REVISED - |
| c:\pwork\pindot\poe1\d8292767\78296- | tbl.pln.dgn                  | DRAWN -    | REVISED - |
|                                      |                              | CHECKED -  | REVISED - |
|                                      |                              | DATE -     | REVISED - |
|                                      | PLOT SCALE = 48.0000' / 1" = |            |           |
|                                      | PLOT DATE = 3/15/2012        |            |           |

STATE OF ILLINOIS  
 DEPARTMENT OF TRANSPORTATION

PROPOSED TRAFFIC SIGNAL PLAN

|        |       |    |        |      |    |      |
|--------|-------|----|--------|------|----|------|
| SCALE: | SHEET | OF | SHEETS | STA. | TO | STA. |
|--------|-------|----|--------|------|----|------|

| F.A.P. RTE.               | SECTION                  | COUNTY     | TOTAL SHEETS | SHEET NO. |
|---------------------------|--------------------------|------------|--------------|-----------|
| 726                       | 09 TRAFFIC SIGNAL 2012-2 | WILLIAMSON | 6            | 4         |
| CONTRACT NO. 78296        |                          |            |              |           |
| ILLINOIS FED. AID PROJECT |                          |            |              |           |