
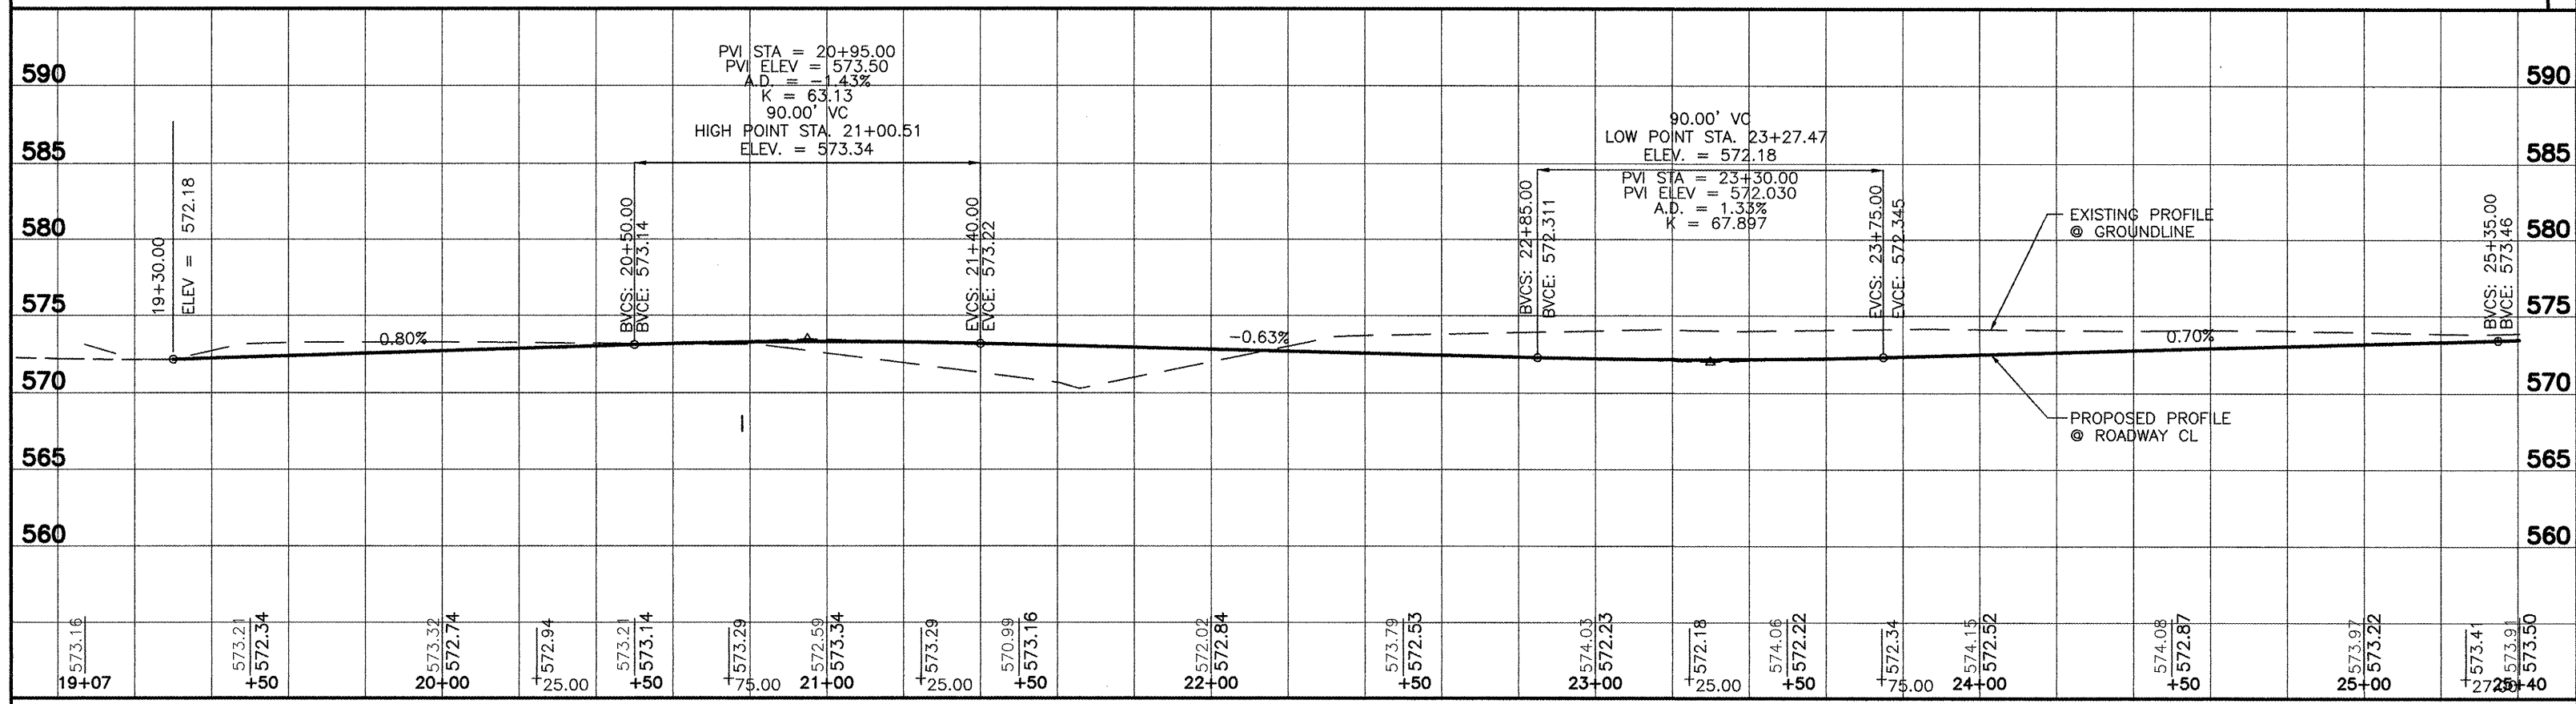
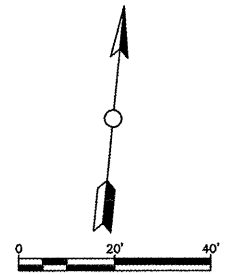


FINAL PLANS\_NO CABLE\_12-12-2011.dwg

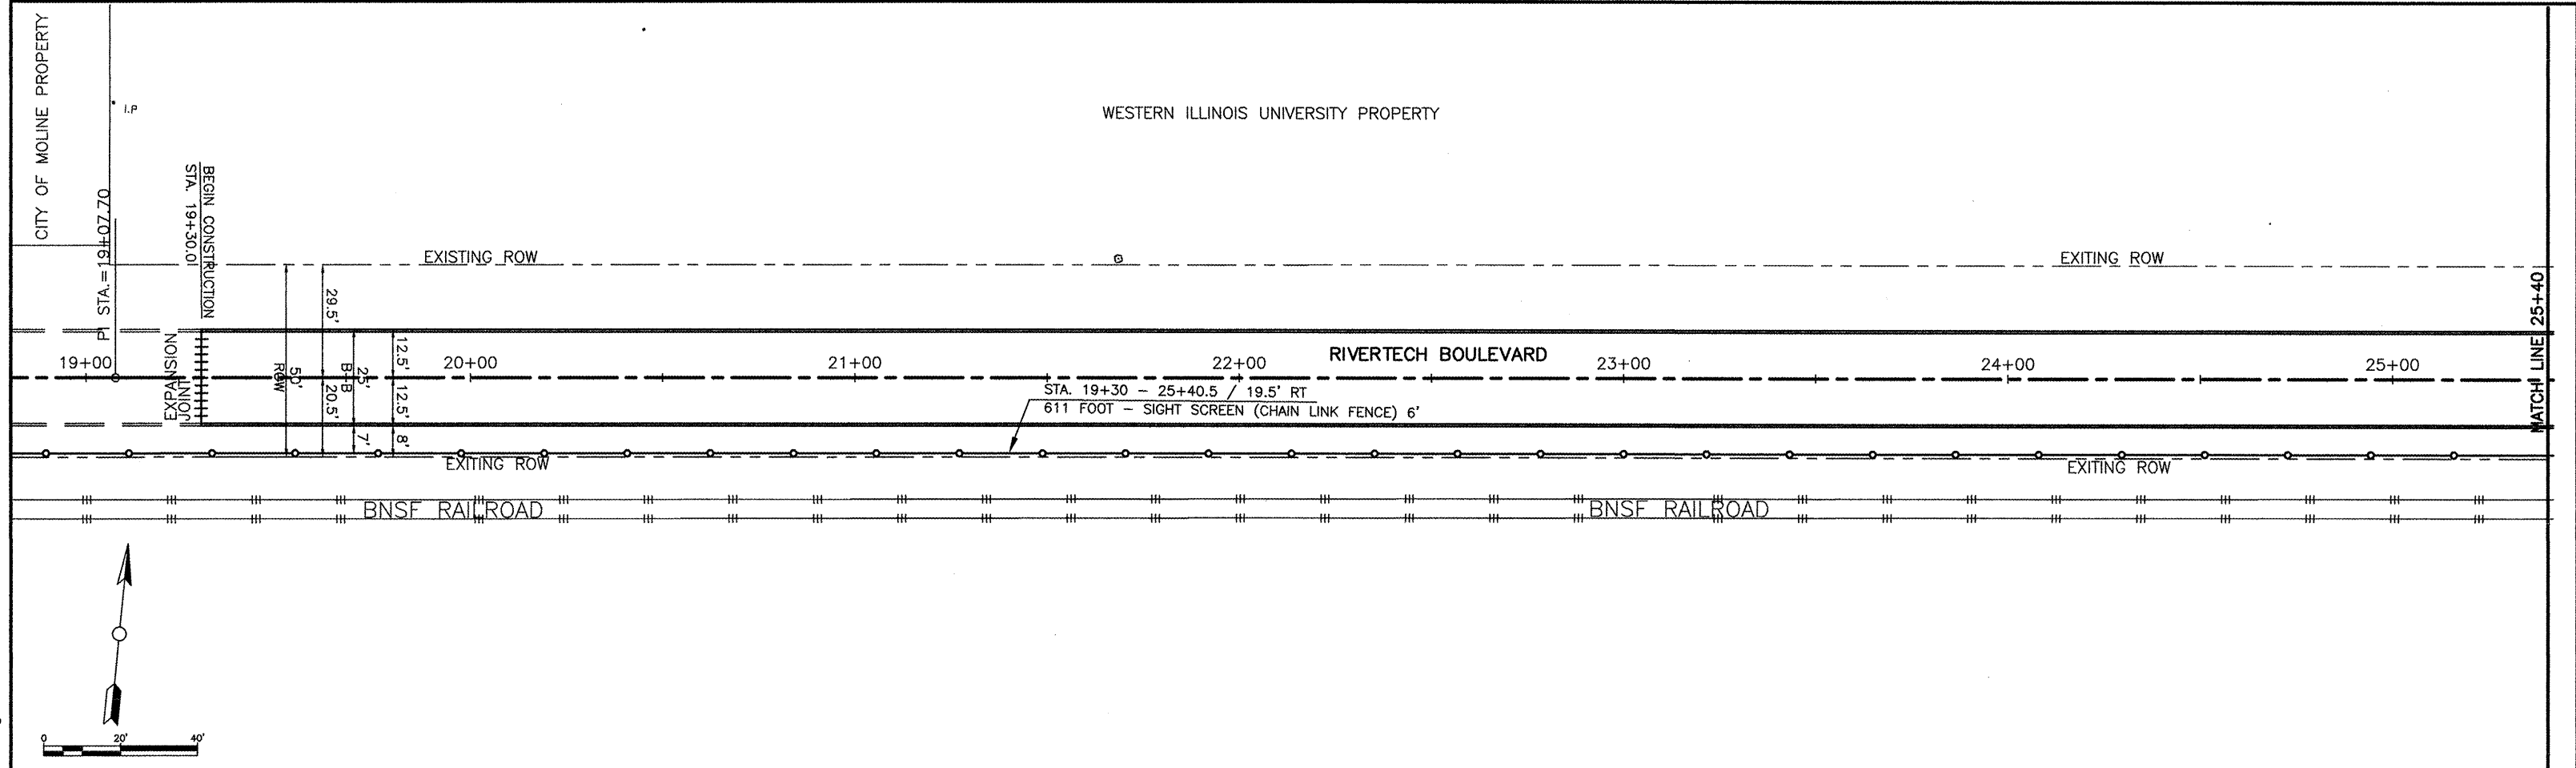

**CITY OF MOLINE**  
 DEPARTMENT OF PUBLIC WORKS - ENGINEERING DIVISION  
 3635 4TH AVENUE, MOLINE, IL 61265  
 (309) 524-2350  
 CITY ENGINEER - SCOTT HINTON, P.E.

**RIVERTech BOULEVARD**  
 34TH STREET, SOUTH OF RIVER DRIVE  
 PLAN & PROFILE

Date	Revision

Date	12-13-11	Sheet	6
Scale	1:20	of	34
Design Engineer	JC,MF	Project	MFT 239