


LEGEND


- TYPE I/TYPE 2 BARRICADE WITH FLASHER
- DRUM WITH FLASHER
- FLAGGER
- TEMPORARY PVT MK LINE 4 (DOUBLE YELLOW)
- TYPE III BARRICADE WITH 2 FLASHERS
- ARROW BOARD
- WORK AREA

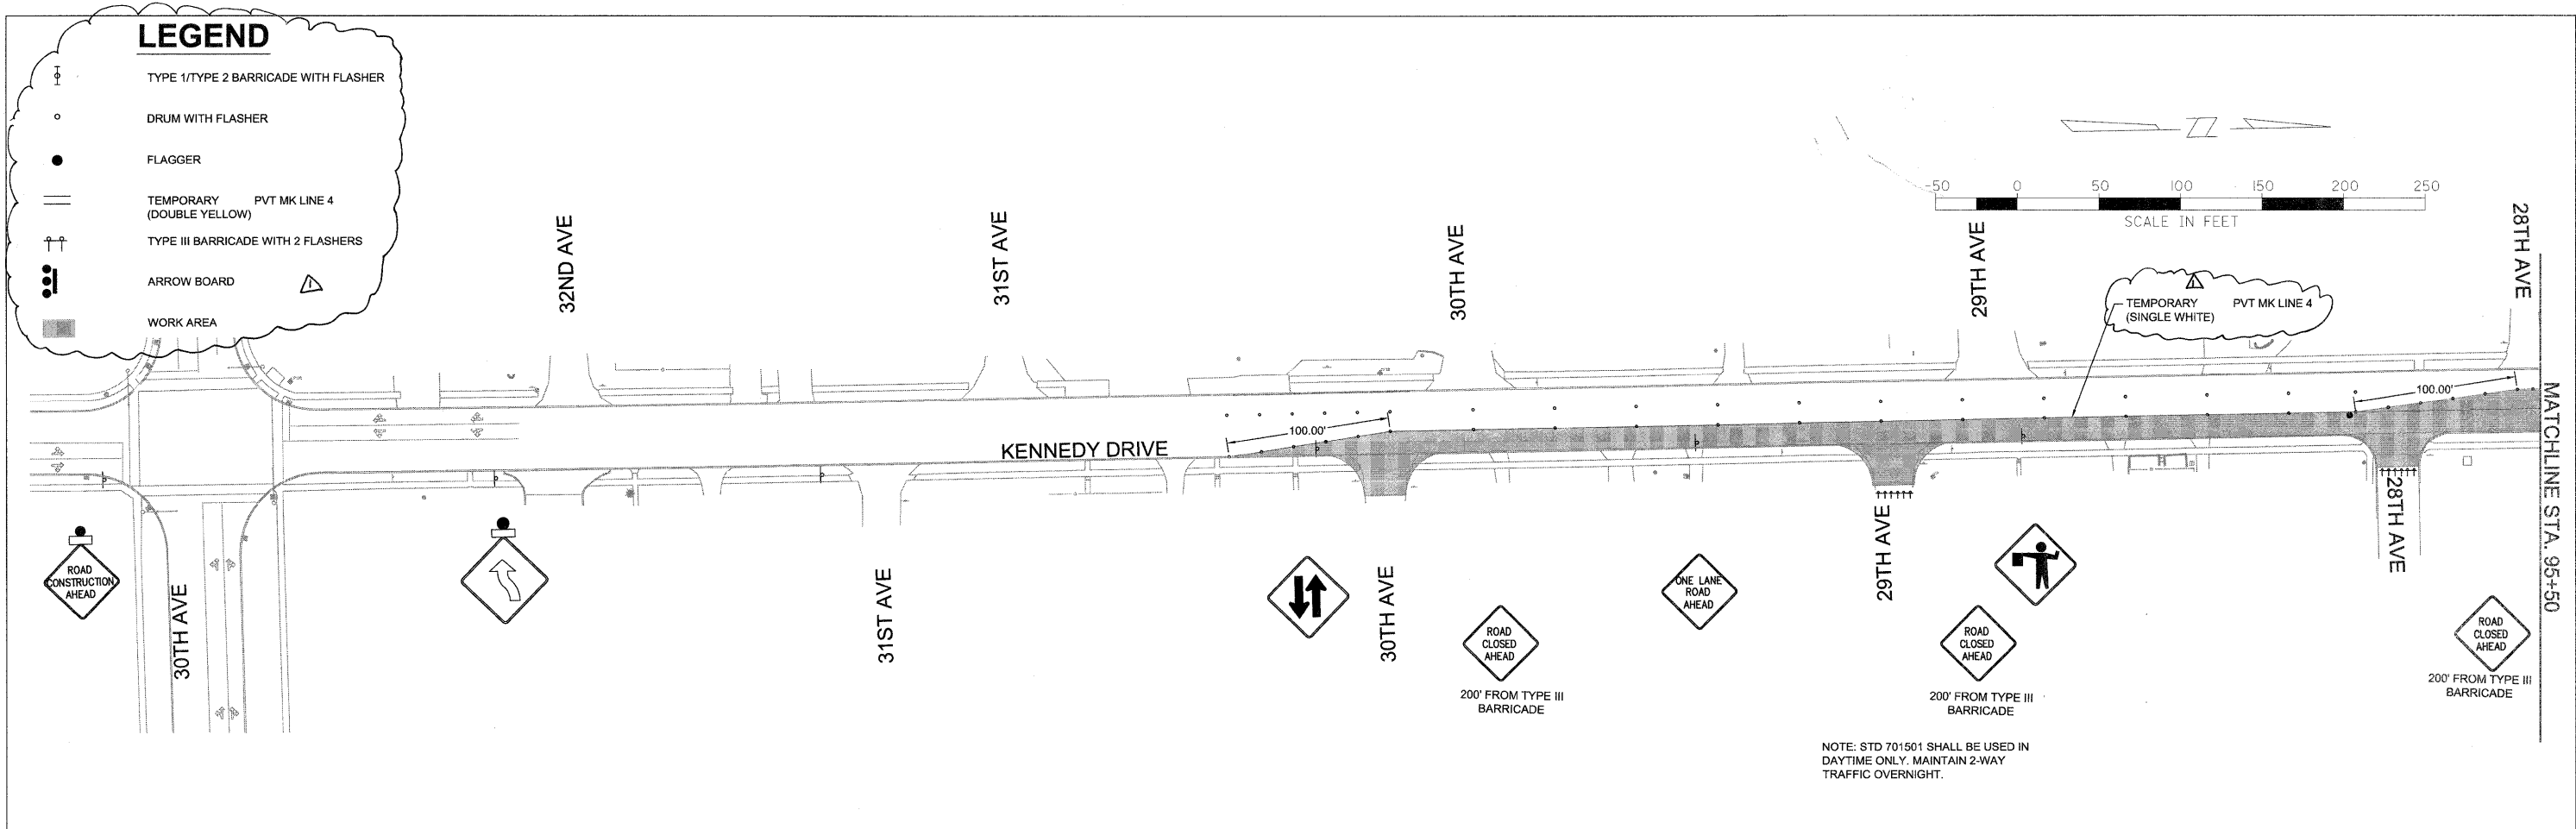

NOTE: STD 701501 SHALL BE USED IN DAYTIME ONLY. MAINTAIN 2-WAY TRAFFIC OVERNIGHT.

LEGEND

- TYPE I/TYPE 2 BARRICADE WITH FLASHER
- DRUM WITH FLASHER
- FLAGGER
- TEMPORARY PVT MK LINE 4 (DOUBLE YELLOW)
- TYPE III BARRICADE WITH 2 FLASHERS
- ARROW BOARD
- WORK AREA

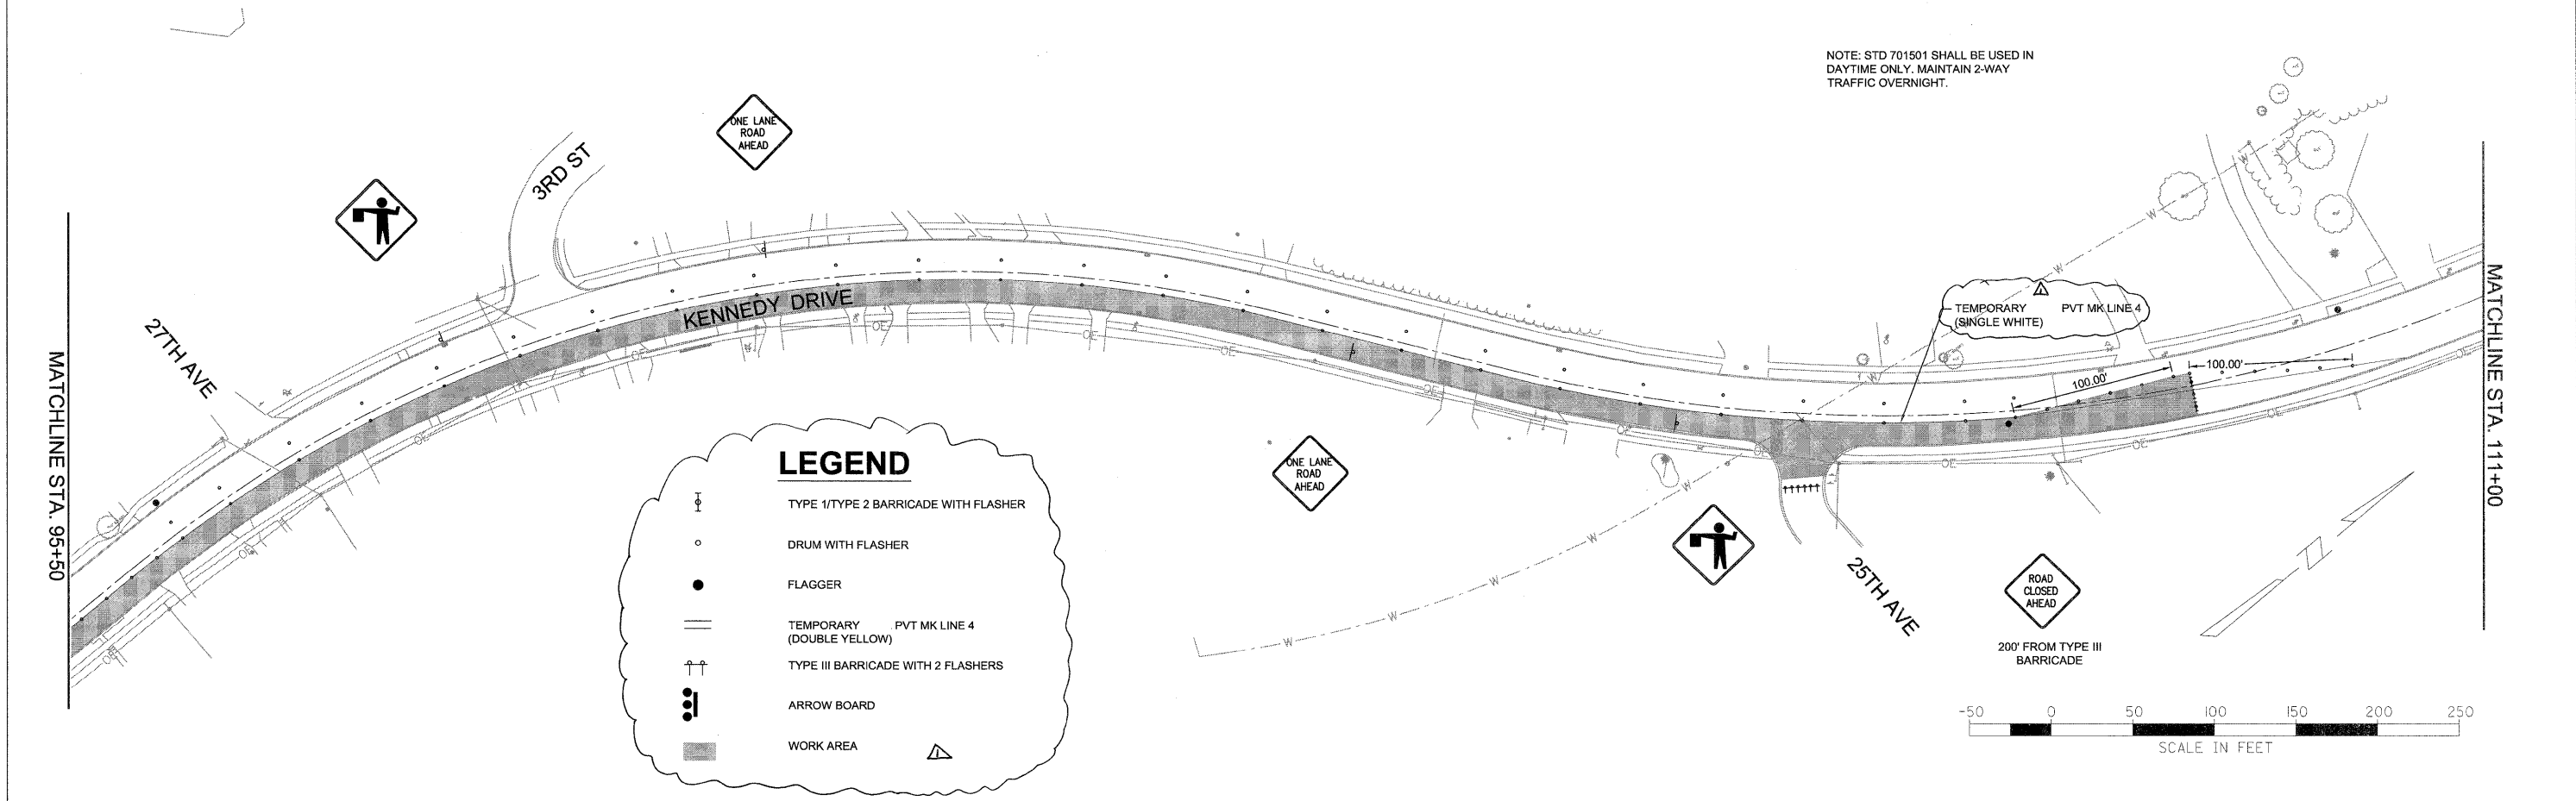

NOTE: STD 701501 SHALL BE USED IN DAYTIME ONLY. MAINTAIN 2-WAY TRAFFIC OVERNIGHT.

FILE NAME = F:\Projeets\M01\3113710\N.dwg	USER NAME =	DESIGNED - PRL	REVISED - 6-5-12	STATE OF ILLINOIS DEPARTMENT OF TRANSPORTATION	TRAFFIC CONTROL STAGE 1A		F.A.U. RTE. 5849	SECTION II-0015I-00-RS	COUNTY ROCK ISLAND	TOTAL SHEETS 75	SHEET NO. 31	
PLOT SCALE =	CHECKED - PRL	REVISIED -	REVISIED -		SCALE:	SHEET 1 OF 23 SHEETS	STA. TO STA.	CONTRACT NO. 85558				
PLOT DATE =	DATE - 17APR2012	REVISIED -	REVISIED -		ILLINOIS FED. AID PROJECT							