




LEGEND

- TYPE 1/TYPE 2 BARRICADE WITH FLASHER
- DRUM WITH FLASHER
- FLAGGER
- TEMPORARY PVT MK LINE 4 (DOUBLE YELLOW)
- TYPE III BARRICADE WITH 2 FLASHERS
- ARROW BOARD
- WORK AREA

NOTE: USE STANDARD 701501 WHEN WORKING ON SIDE ROADS. MAINTAIN 2-WAY TRAFFIC OVERNIGHT.

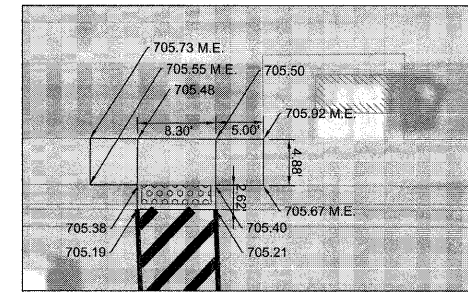

RAMP DETAIL

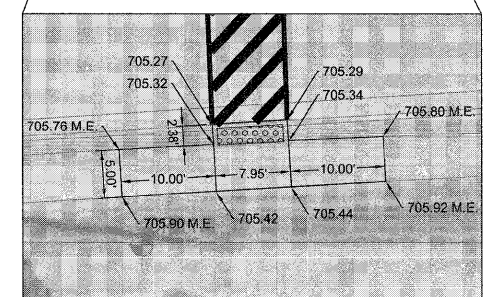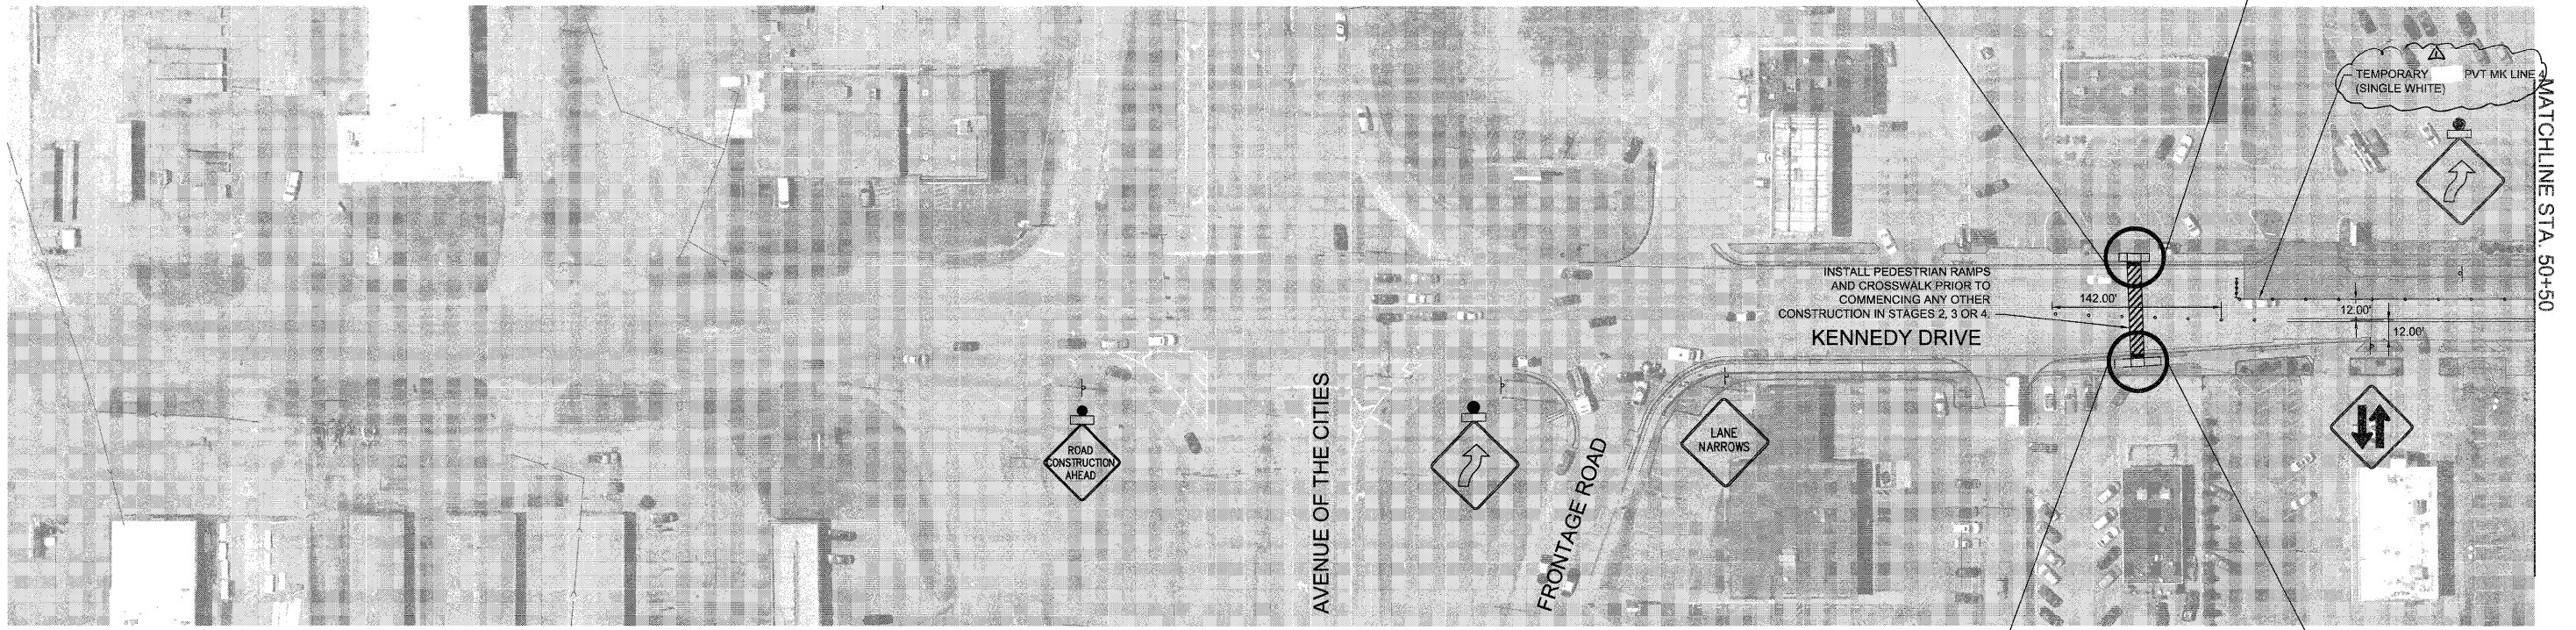

RAMP DETAIL

FILE NAME = P:\Projects\M0\3113718\N.dwg	USER NAME =	DESIGNED — PRL	REVISED — 6-5-12
		DRAWN — PRL	REVISED —
	PLOT SCALE =	CHECKED — PRL	REVISED —
	PLOT DATE =	DATE — 17APR2012	REVISED —

STATE OF ILLINOIS
DEPARTMENT OF TRANSPORTATION

TRAFFIC CONTROL
STAGE 2

SCALE: SHEET 5 OF 23 SHEETS STA. TO STA.

F.A.U. RTE. 5849	SECTION II-0015I-00-RS	COUNTY ROCK ISLAND	TOTAL SHEETS 75	SHEET NO. 35
CONTRACT NO. 85558				ILLINOIS FED. AID PROJECT