


LEGEND

- TYPE 1/TYPE 2 BARRICADE WITH FLASHER
- DRUM WITH FLASHER
- FLAGGER
- TEMPORARY PVT MK LINE 4 (DOUBLE YELLOW)
- TYPE III BARRICADE WITH 2 FLASHERS
- ARROW BOARD
- WORK AREA

NOTE: USE STANDARD 701501 WHEN WORKING ON SIDE ROADS. MAINTAIN 2-WAY TRAFFIC OVERNIGHT.

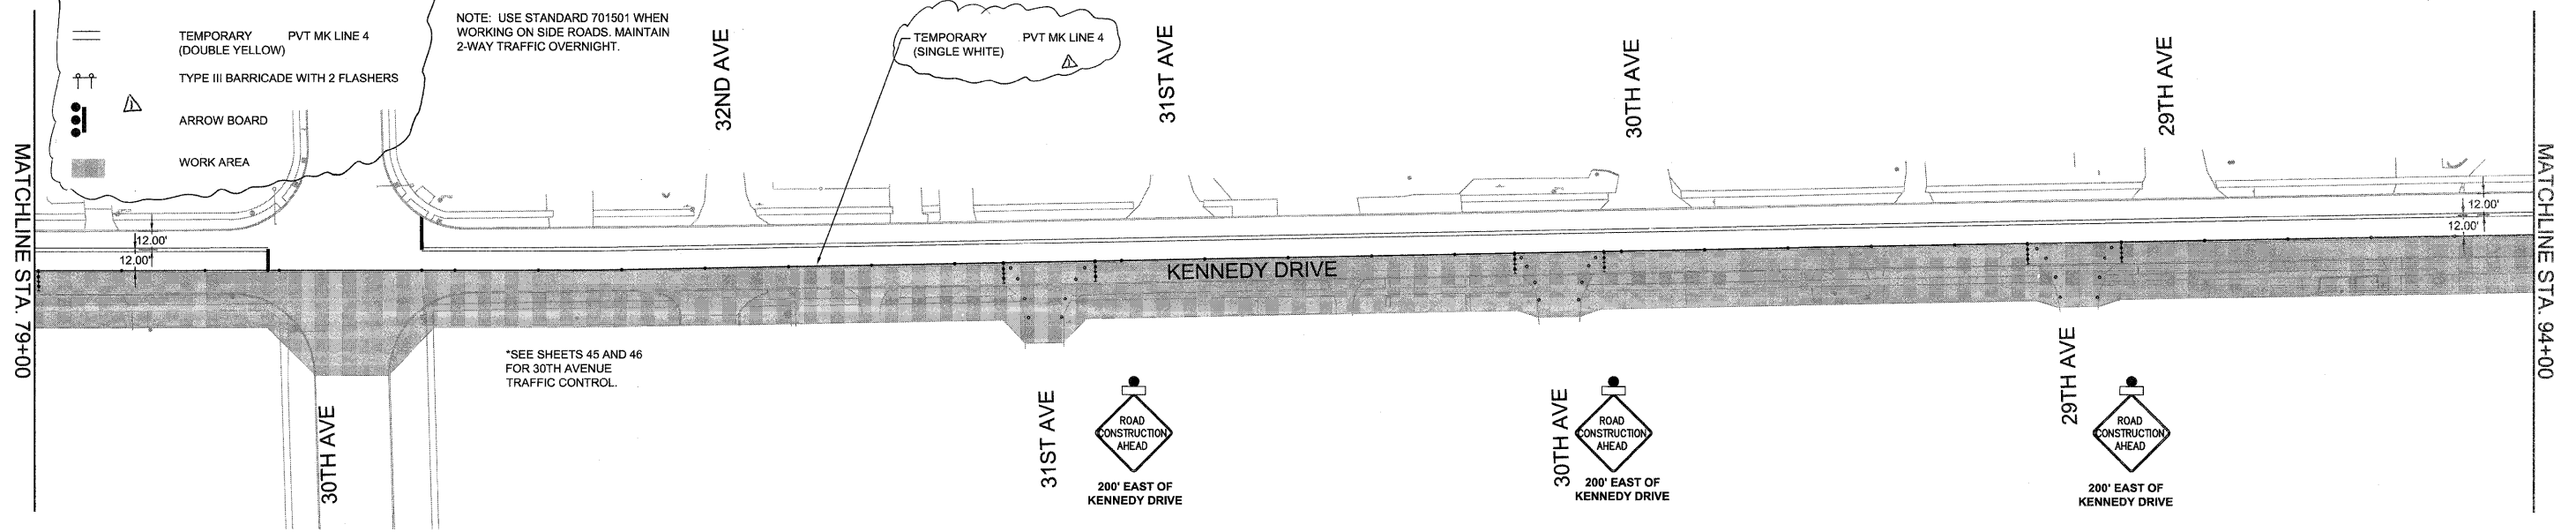


*SEE SHEETS 45 AND 46 FOR 30TH AVENUE TRAFFIC CONTROL.



LEGEND

- TYPE 1/TYPE 2 BARRICADE WITH FLASHER
- DRUM WITH FLASHER
- FLAGGER
- TEMPORARY PVT MK LINE 4 (DOUBLE YELLOW)
- TYPE III BARRICADE WITH 2 FLASHERS
- ARROW BOARD
- WORK AREA

NOTE: USE STANDARD 701501 WHEN WORKING ON SIDE ROADS. MAINTAIN 2-WAY TRAFFIC OVERNIGHT.

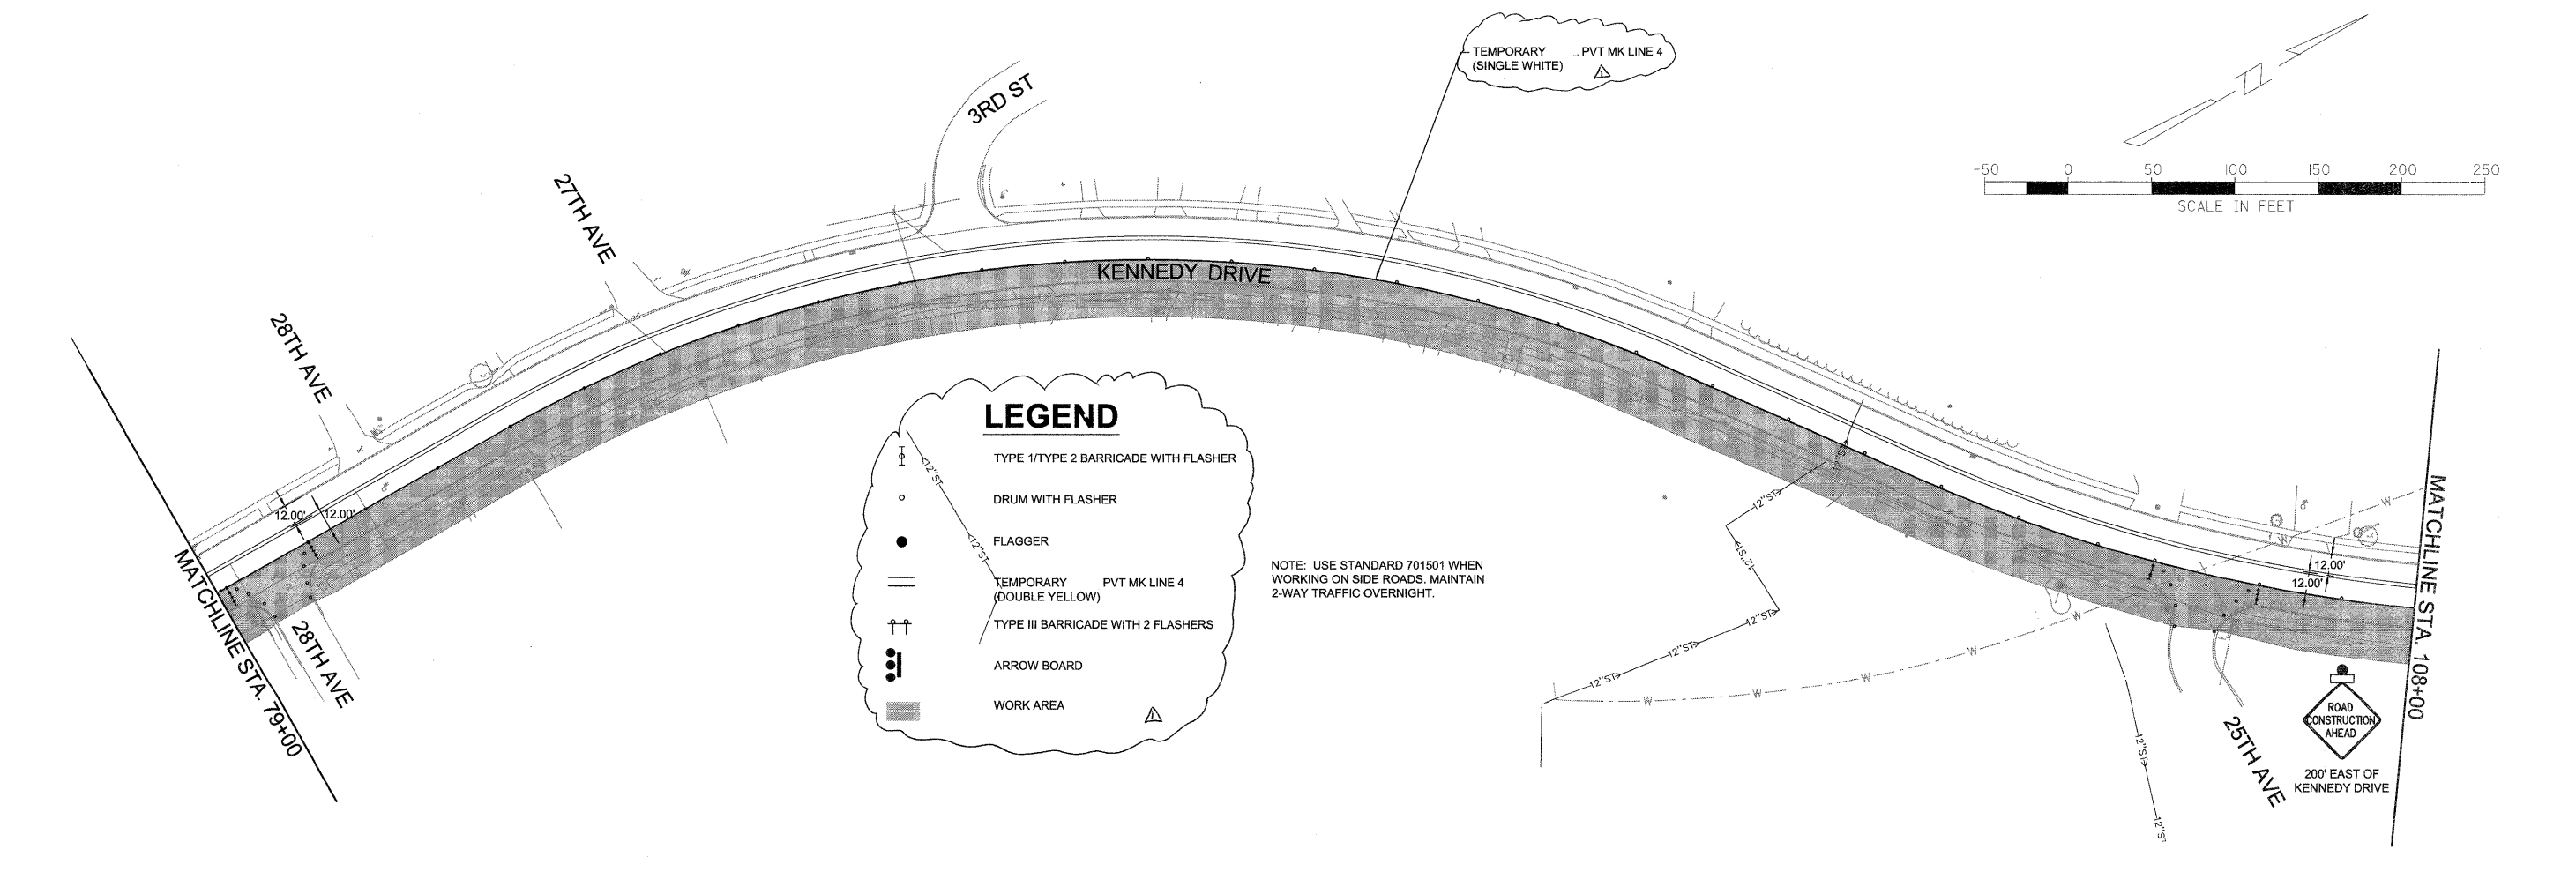

FILE NAME = P:\Projects\MO\3113710\DWG

USER NAME = LJJ

DESIGNED -- PRL

REVISED -- Δ 6-5-12

STATE OF ILLINOIS
DEPARTMENT OF TRANSPORTATION

TRAFFIC CONTROL
STAGE 3

F.A.U. RTE.	SECTION	COUNTY	TOTAL SHEETS	SHEET NO.
5849	II-00151-00-RS	ROCK ISLAND	75	43

CONTRACT NO. 85558
ILLINOIS FED. AID PROJECT

PLOT SCALE = 50:1 (1" = 50')

CHECKED -- PRL

DATE -- 17APR2012

SCALE: SHEET 13 OF 23 SHEETS STA. TO STA.