


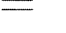
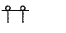






### LEGEND

-  TYPE 1/TYPE 2 BARRICADE WITH FLASHER
-  DRUM WITH FLASHER
-  FLAGGER
-  TEMPORARY PVT MK LINE 4 (DOUBLE YELLOW)
-  TYPE III BARRICADE WITH 2 FLASHERS
-  ARROW BOARD
-  WORK AREA


NOTE: USE STANDARD 701501 WHEN WORKING ON SIDE ROADS. MAINTAIN 2-WAY TRAFFIC OVERNIGHT.

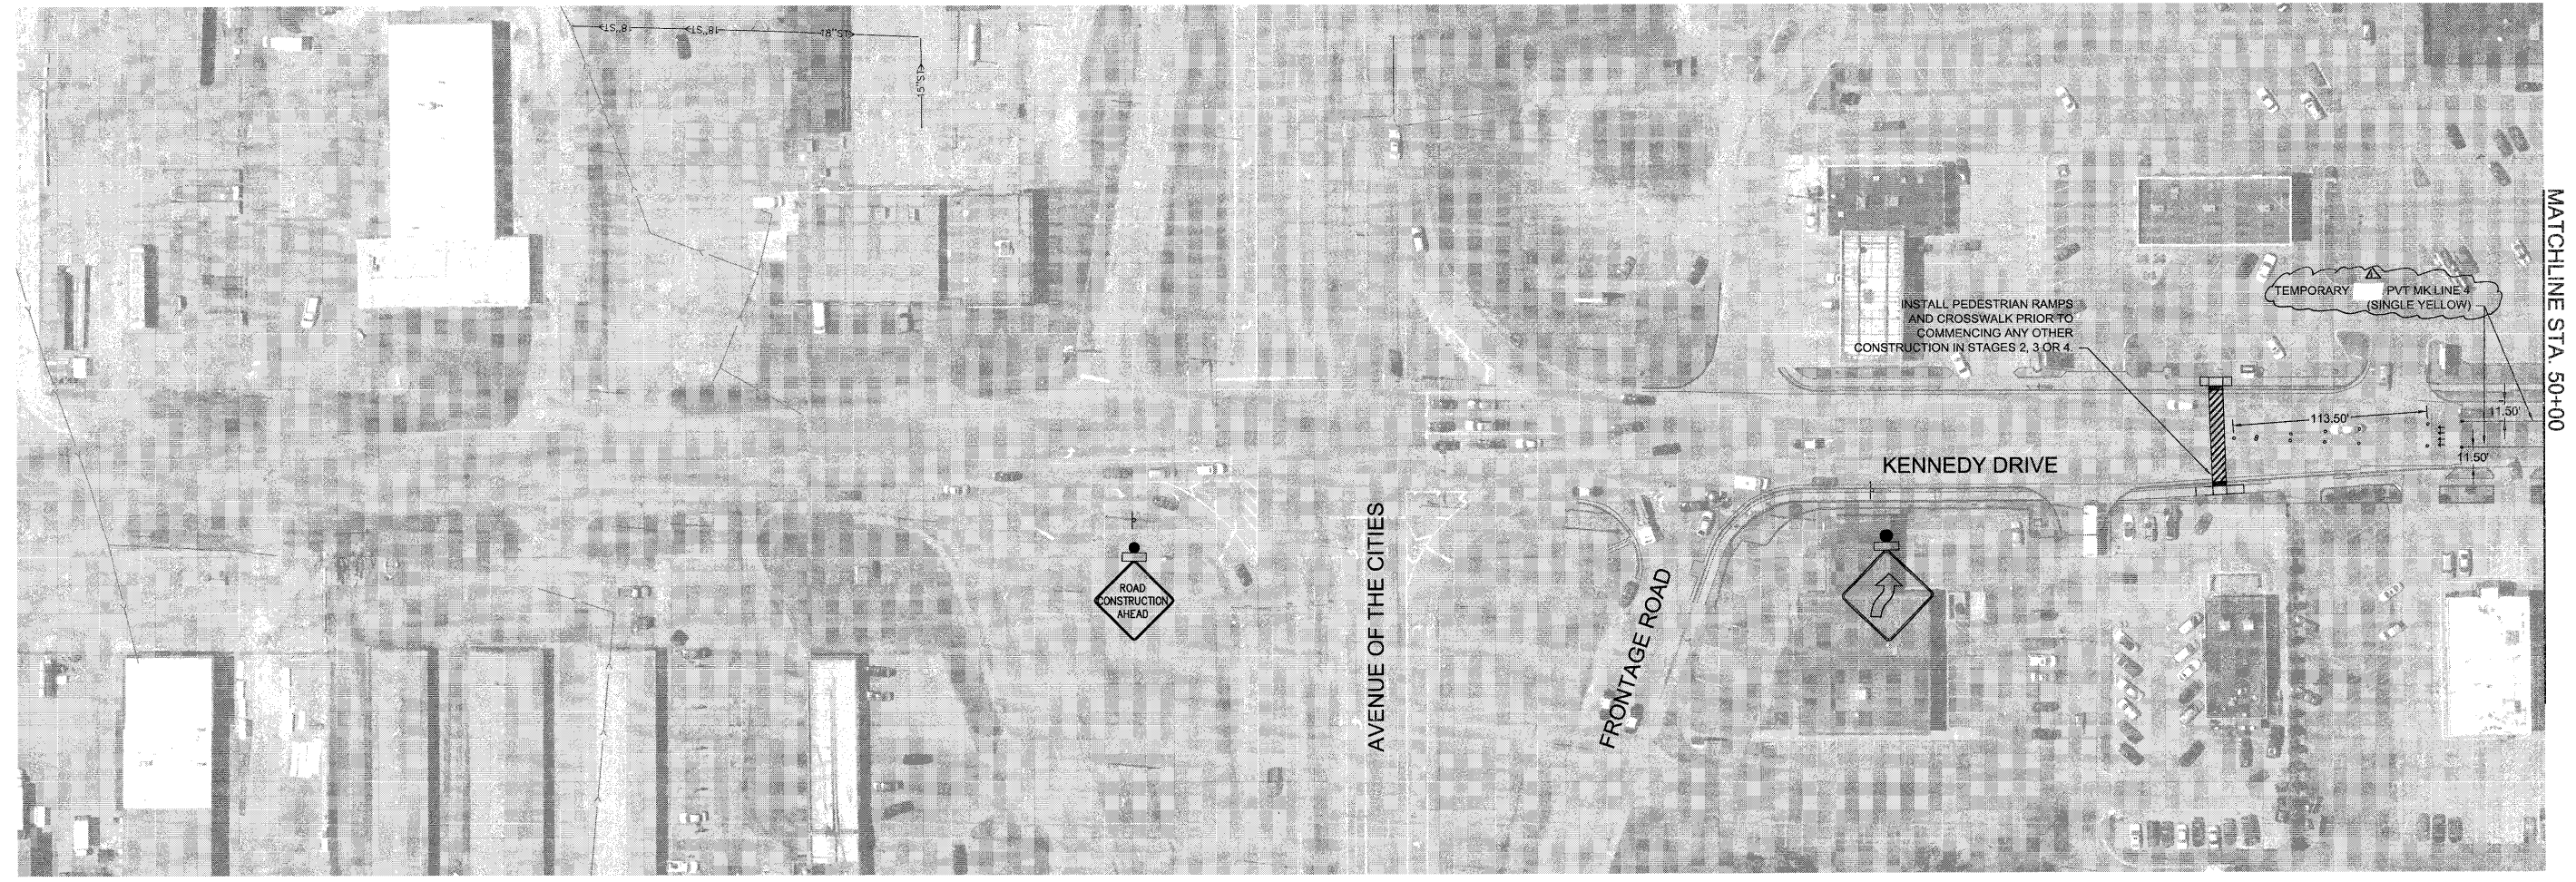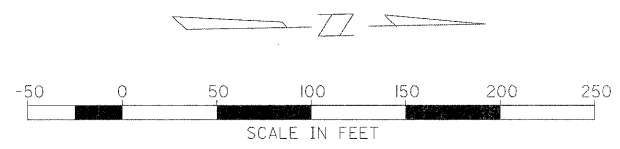

FILE NAME =  
P:\Projects\MD\3113710\DWG

USER NAME = LJJ  
PLOT SCALE = 500.0000' / IN.  
PLOT DATE = 3/19/2012

DESIGNED — PRL  
DRAWN — PRL  
CHECKED — PRL  
DATE — 17APR2012

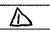REVISED —  6-5-12  
REVISED —  
REVISED —  
REVISED —

STATE OF ILLINOIS  
DEPARTMENT OF TRANSPORTATION

TRAFFIC CONTROL  
STAGE 4

SCALE: SHEET 17 OF 23 SHEETS STA. TO STA.

F.A.U. RTE.	SECTION	COUNTY	TOTAL SHEETS	SHEET NO.
5849	II-00151-00-RS	ROCK ISLAND	75	47
CONTRACT NO. 85558				
ILLINOIS FED. AID PROJECT				