
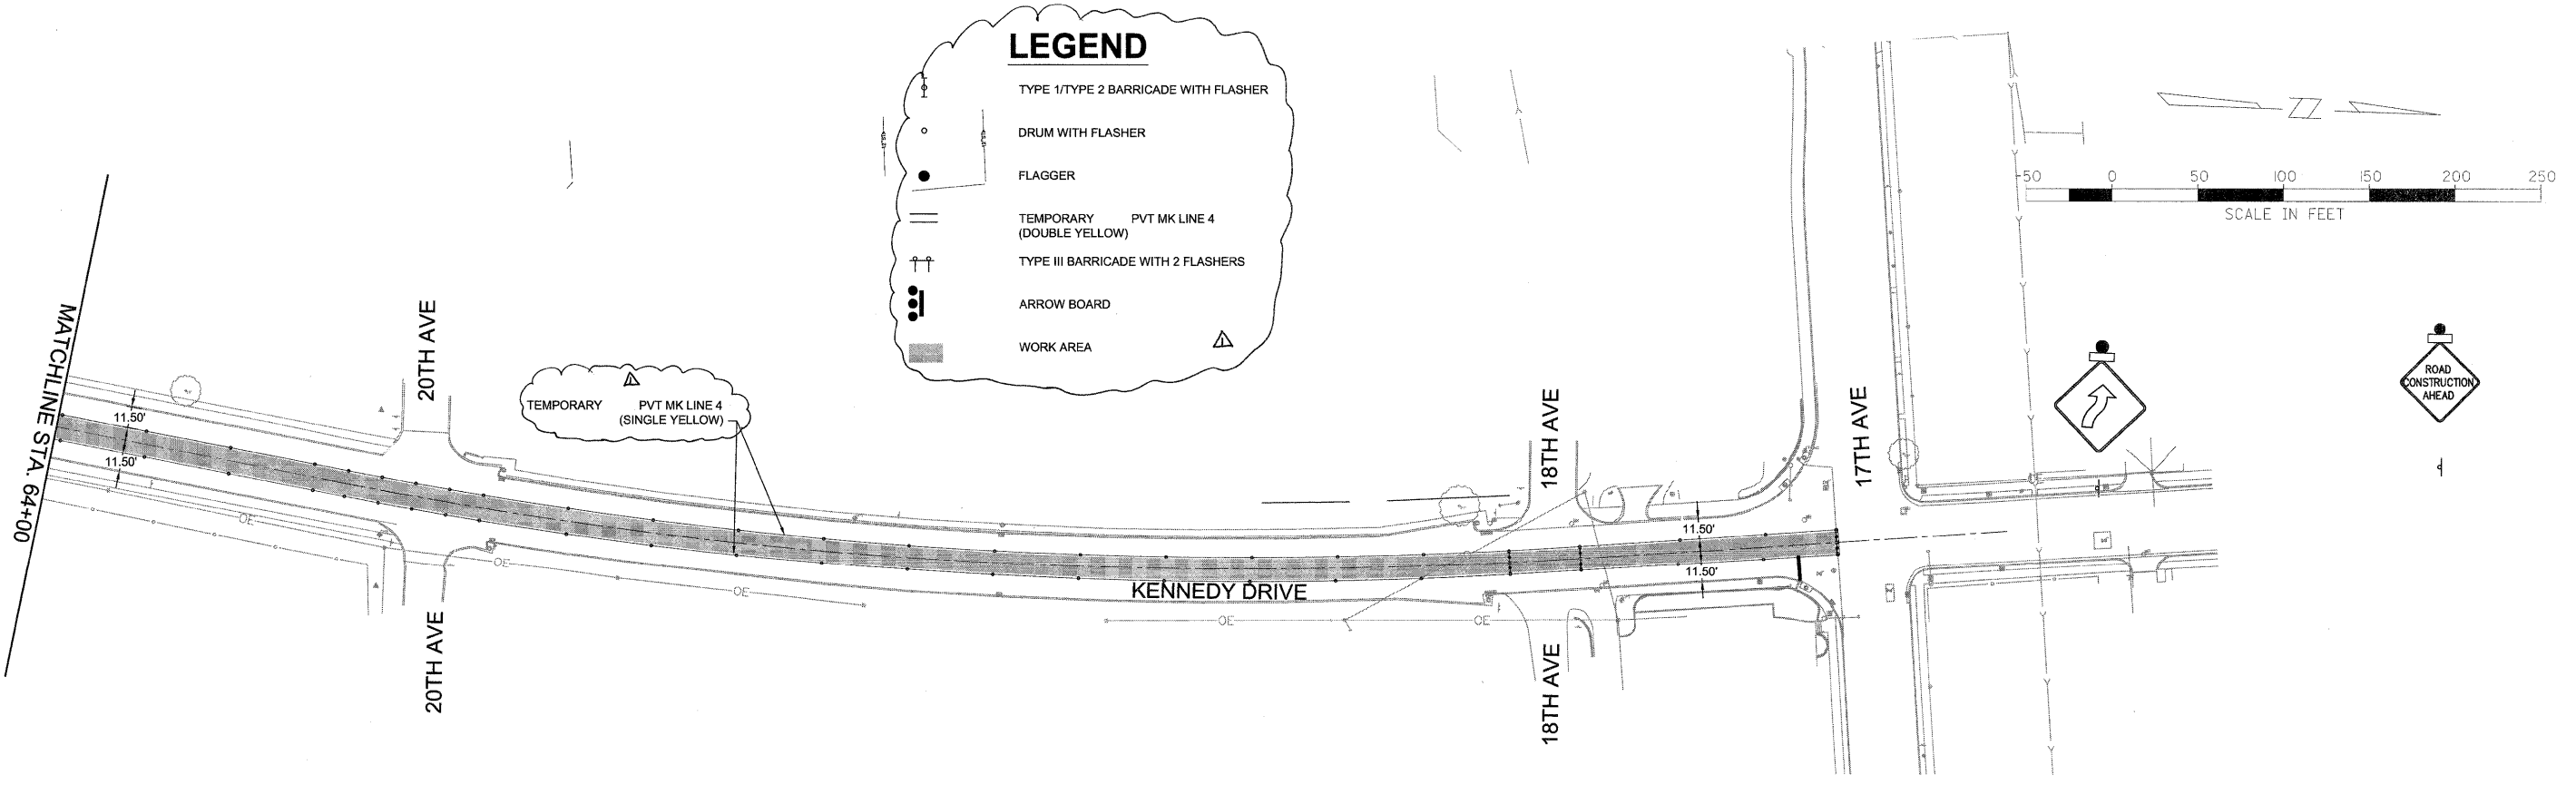


**LEGEND**

- TYPE I/TYPE 2 BARRICADE WITH FLASHER
- DRUM WITH FLASHER
- FLAGGER
- TEMPORARY PVT MK LINE 4 (DOUBLE YELLOW)
- TYPE III BARRICADE WITH 2 FLASHERS
- ARROW BOARD
- WORK AREA

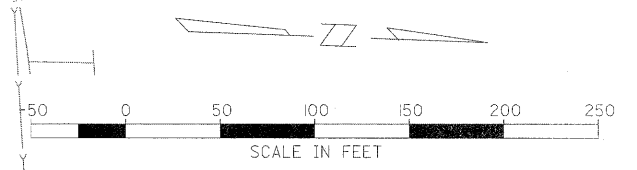

**LEGEND**

- TYPE I/TYPE 2 BARRICADE WITH FLASHER
- DRUM WITH FLASHER
- FLAGGER
- TEMPORARY PVT MK LINE 4 (DOUBLE YELLOW)
- TYPE III BARRICADE WITH 2 FLASHERS
- ARROW BOARD
- WORK AREA



FILE NAME = P:\Projects\MD\311371\DWG	USER NAME = LJJ	DESIGNED -- PRL	REVISED --  6-5-12	STATE OF ILLINOIS DEPARTMENT OF TRANSPORTATION	TRAFFIC CONTROL STAGE 4		F.A.U. RTE. 5849	SECTION II-0051-00-RS	COUNTY ROCK ISLAND	TOTAL SHEETS 75	SHEET NO. 50	
	PLOT SCALE = 50:1.0000' / IN.	DRAWN -- PRL	REVISED --		SCALE:	SHEET 20 OF 23 SHEETS	STA. TO STA.	CONTRACT NO. 85558				
	PLOT DATE = 3/19/2012	CHECKED -- PRL	REVISED --		ILLINOIS FED. AID PROJECT							
		DATE -- 17APR2012	REVISED --									