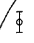
 


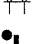


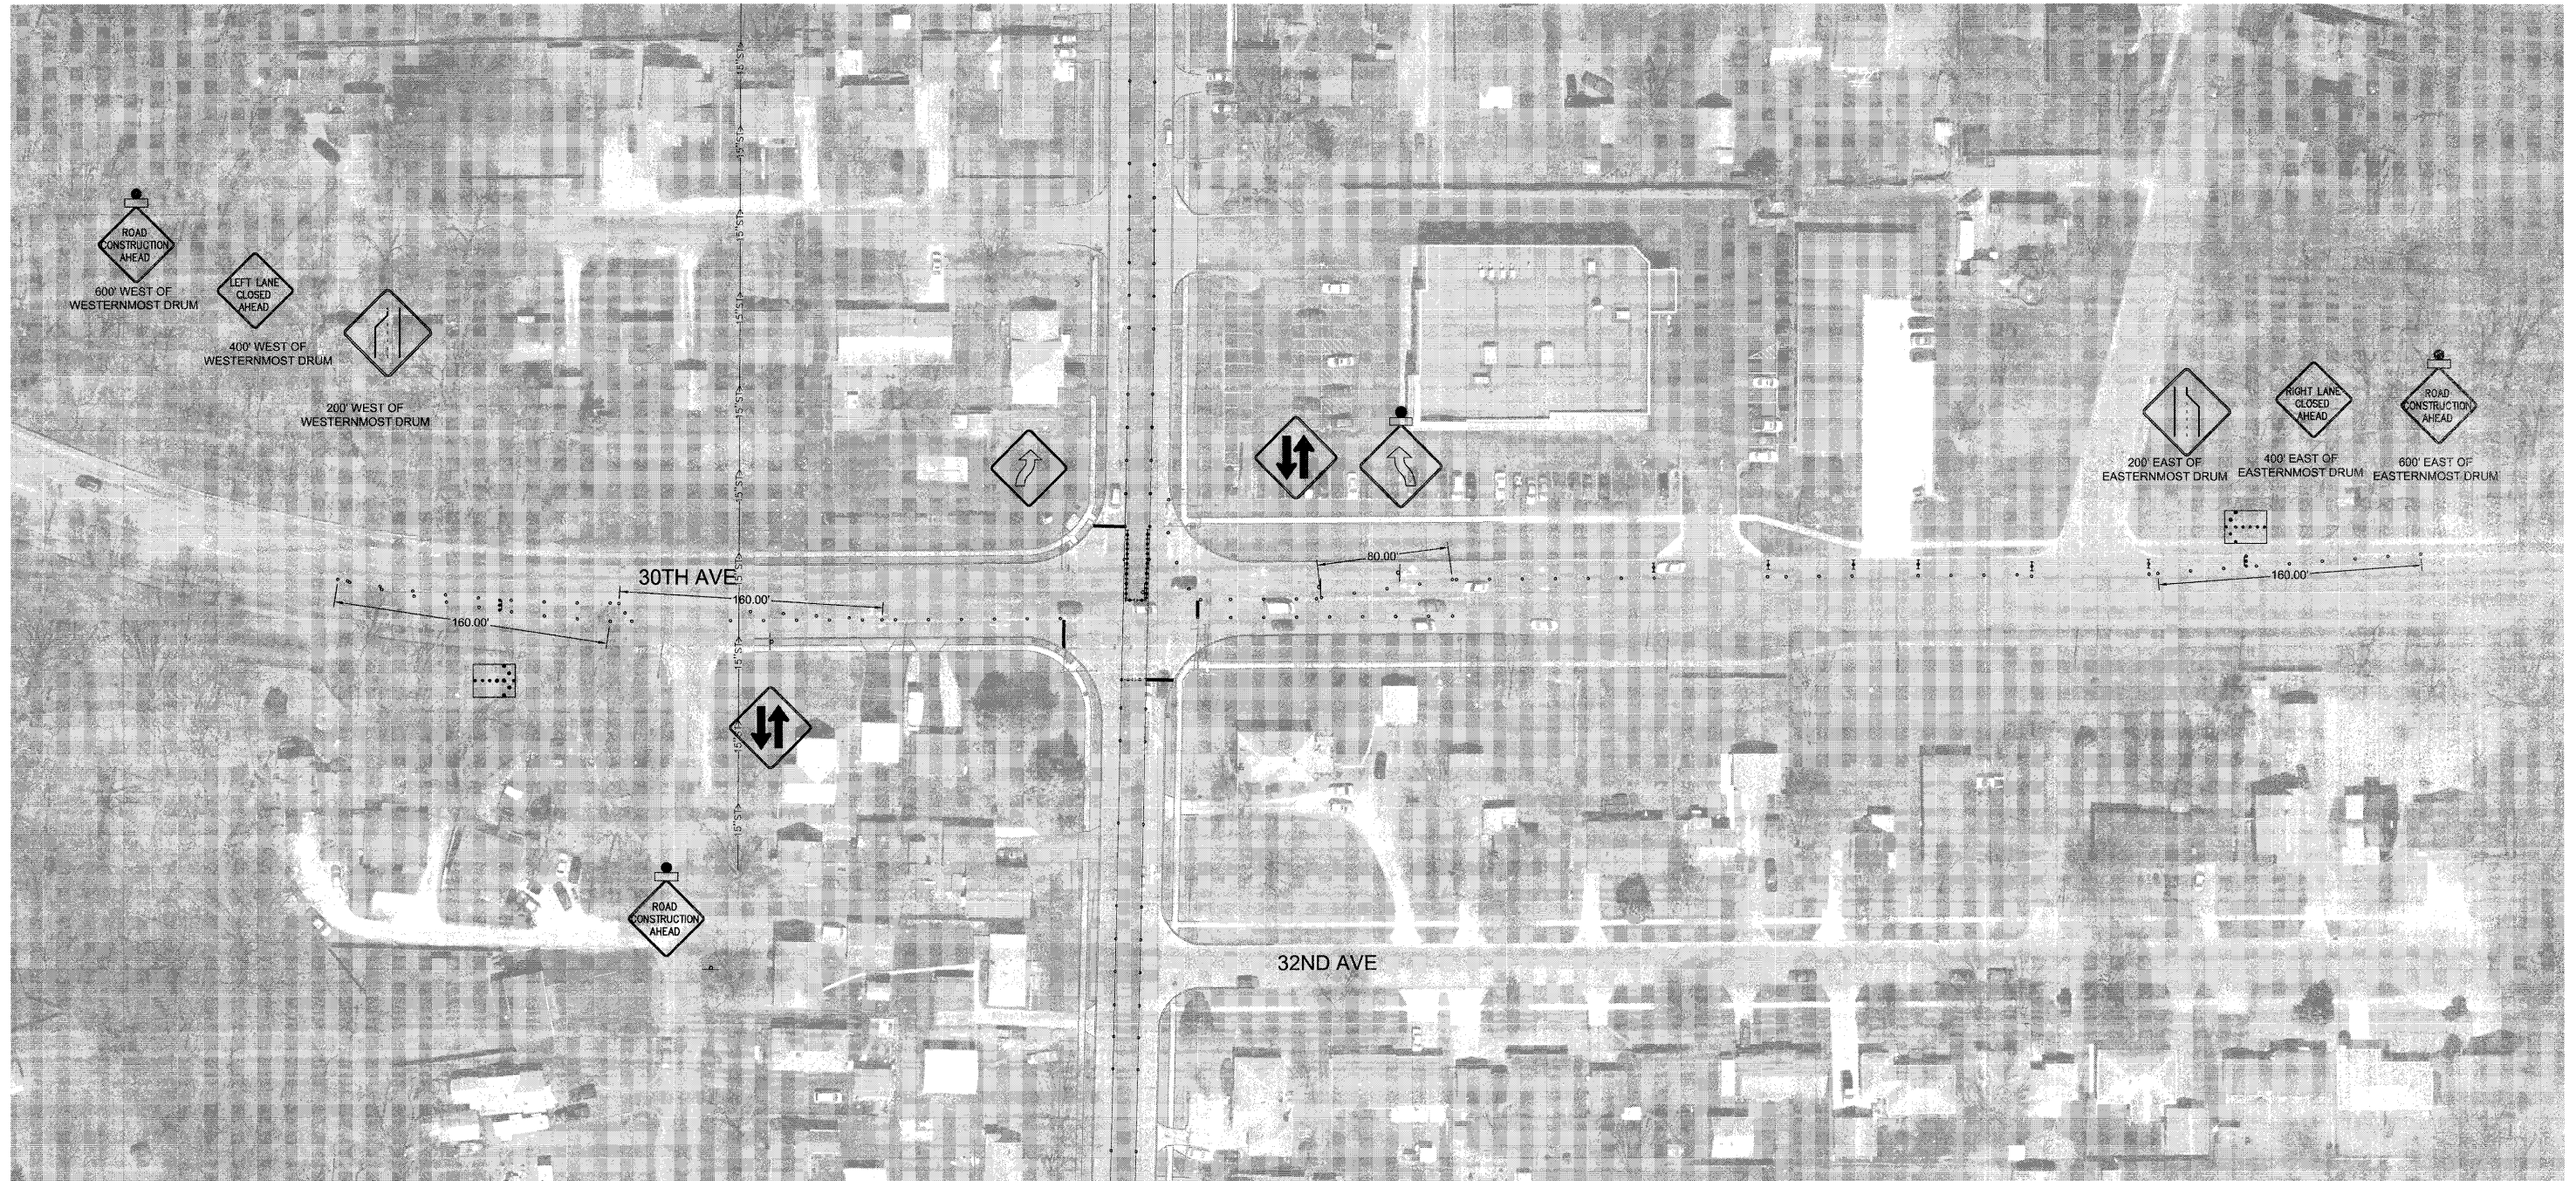
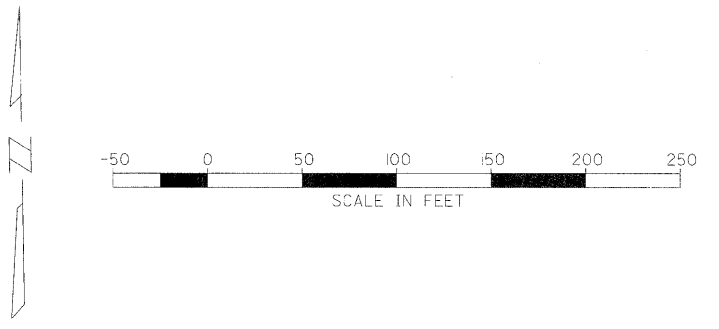


LEGEND

-  TYPE 1/TYPE 2 BARRICADE WITH FLASHER
-  DRUM WITH FLASHER
-  FLAGGER
-  TEMPORARY PVT MK LINE 4 (DOUBLE YELLOW)
-  TYPE III BARRICADE WITH 2 FLASHERS
-  ARROW BOARD
-  WORK AREA



FILE NAME = P:\Projects\MD\3113710\DWG	USER NAME = LJJ	DESIGNED — PRL	REVISED —  6-5-12	STATE OF ILLINOIS DEPARTMENT OF TRANSPORTATION	TRAFFIC CONTROL STAGE 4B	F.A.U. RTE. 5849	SECTION II-0015-00-RS	COUNTY ROCK ISLAND	TOTAL SHEETS 75	SHEET NO. 52
PLOT SCALE = 50:1 (1" = 50')				SCALE: SHEET 22 OF 23 SHEETS STA. TO STA.		CONTRACT NO. 85558 ILLINOIS FED. AID PROJECT				
PLOT DATE = 3/19/2012										
DATE = 17APR2012										