
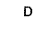

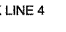



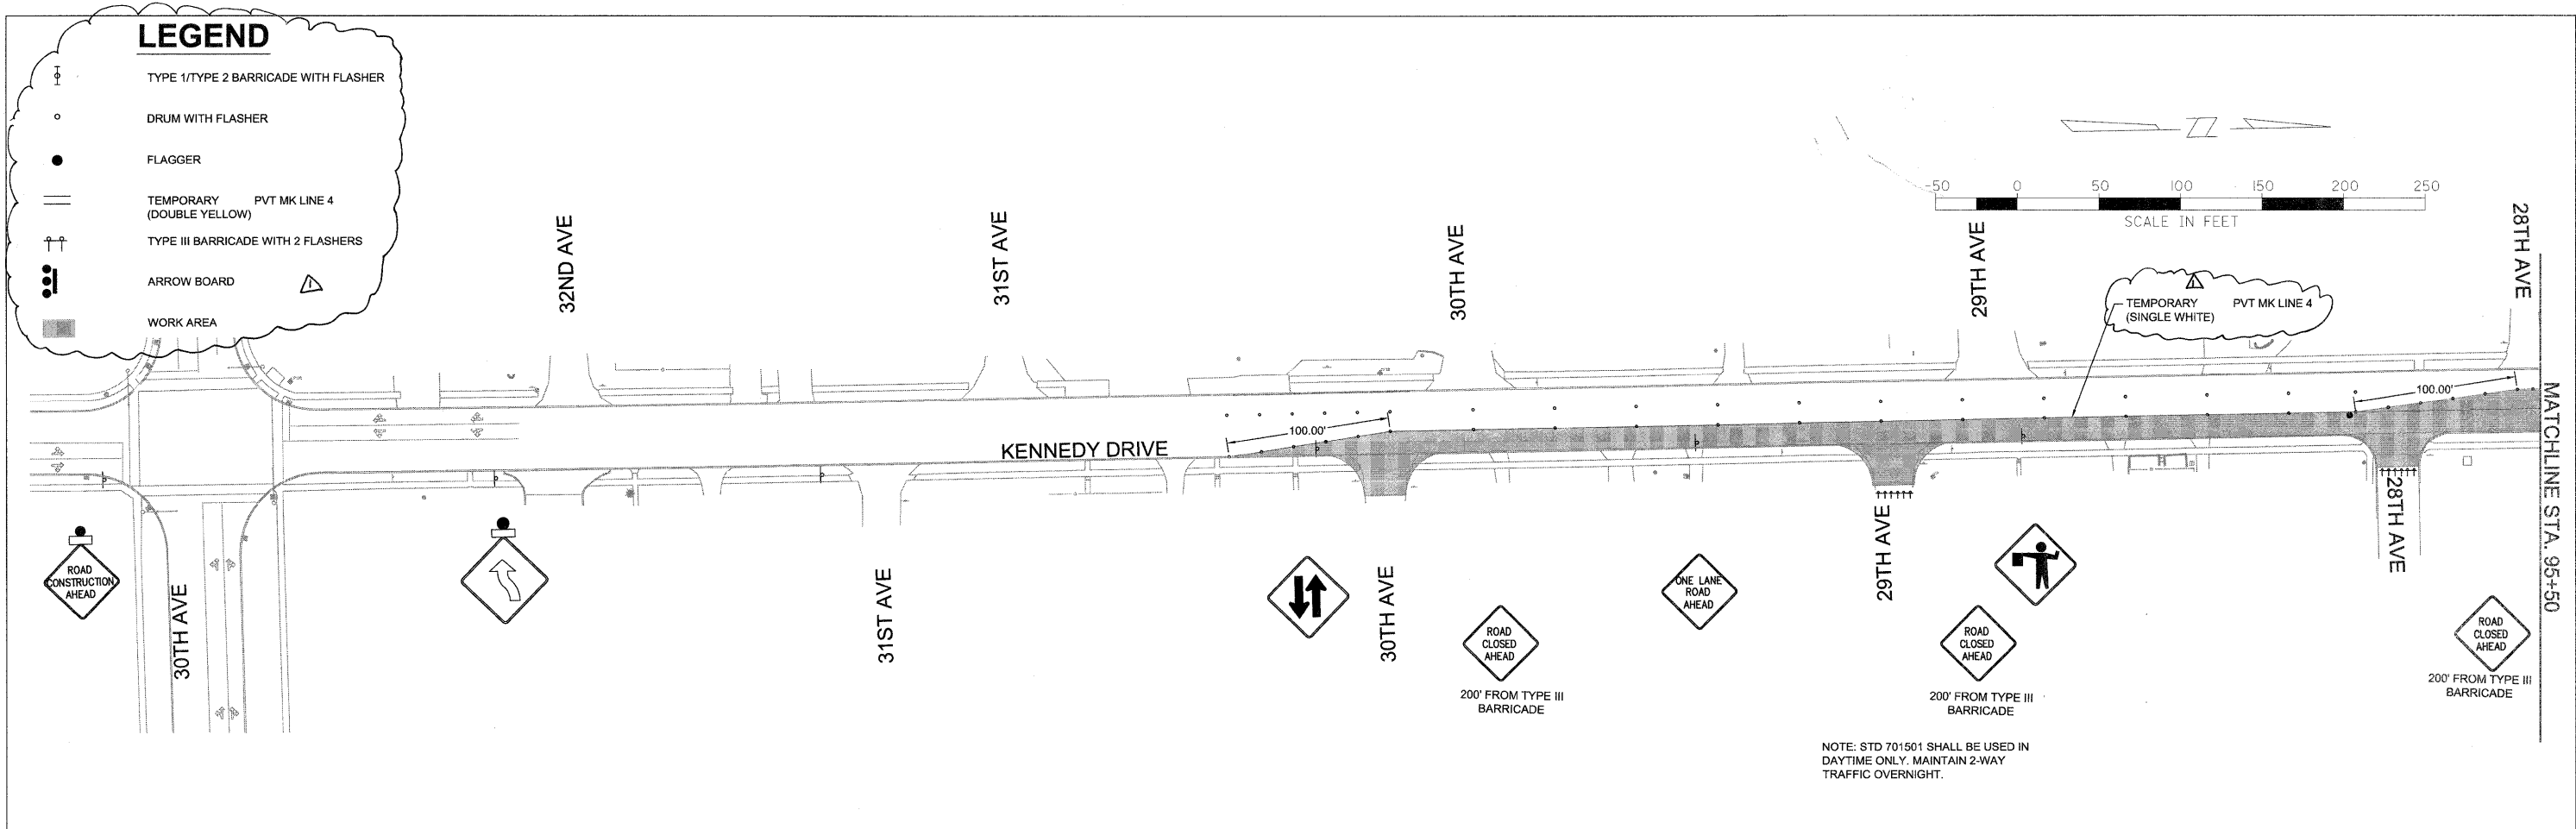



 

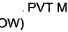
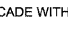


**LEGEND**


-  TYPE 1/TYPE 2 BARRICADE WITH FLASHER
-  DRUM WITH FLASHER
-  FLAGGER
-  TEMPORARY PVT MK LINE 4 (DOUBLE YELLOW)
-  TYPE III BARRICADE WITH 2 FLASHERS
-  ARROW BOARD
-  WORK AREA




NOTE: STD 701501 SHALL BE USED IN DAYTIME ONLY. MAINTAIN 2-WAY TRAFFIC OVERNIGHT.

**LEGEND**


-  TYPE 1/TYPE 2 BARRICADE WITH FLASHER
-  DRUM WITH FLASHER
-  FLAGGER
-  TEMPORARY PVT MK LINE 4 (DOUBLE YELLOW)
-  TYPE III BARRICADE WITH 2 FLASHERS
-  ARROW BOARD
-  WORK AREA

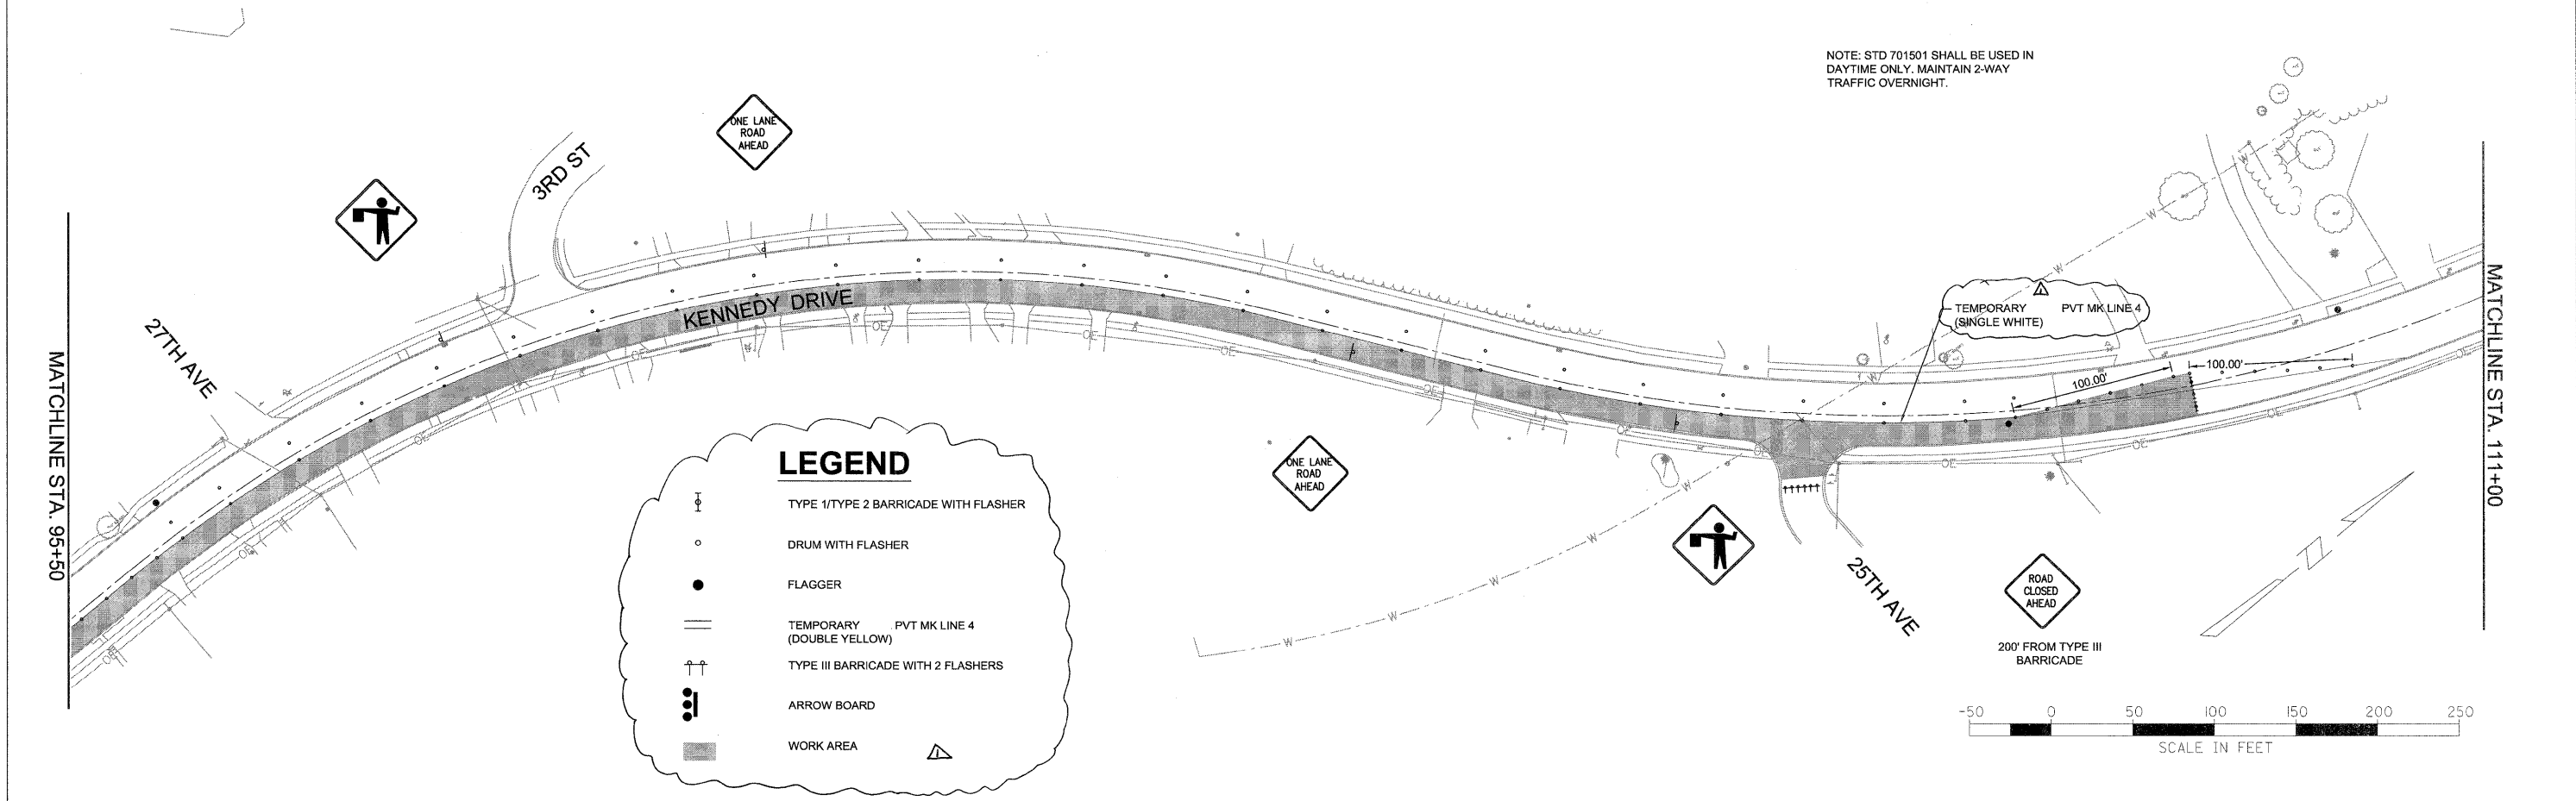

NOTE: STD 701501 SHALL BE USED IN DAYTIME ONLY. MAINTAIN 2-WAY TRAFFIC OVERNIGHT.

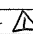FILE NAME = F:\Projeets\M01\3113710\N.dwg	USER NAME =	DESIGNED - PRL	REVISED -  6-5-12	STATE OF ILLINOIS DEPARTMENT OF TRANSPORTATION	TRAFFIC CONTROL STAGE 1A	F.A.U. RTE. 5849	SECTION II-0015I-00-RS	COUNTY ROCK ISLAND	TOTAL SHEETS 75	SHEET NO. 31	
PLOT SCALE =	CHECKED - PRL	DATE - 17APR2012	REVISED -		SCALE: SHEET 1 OF 23 SHEETS STA. TO STA.	CONTRACT NO. 85558					
PLOT DATE =	DATE - 17APR2012	REVISED -	REVISED -		ILLINOIS FED. AID PROJECT						




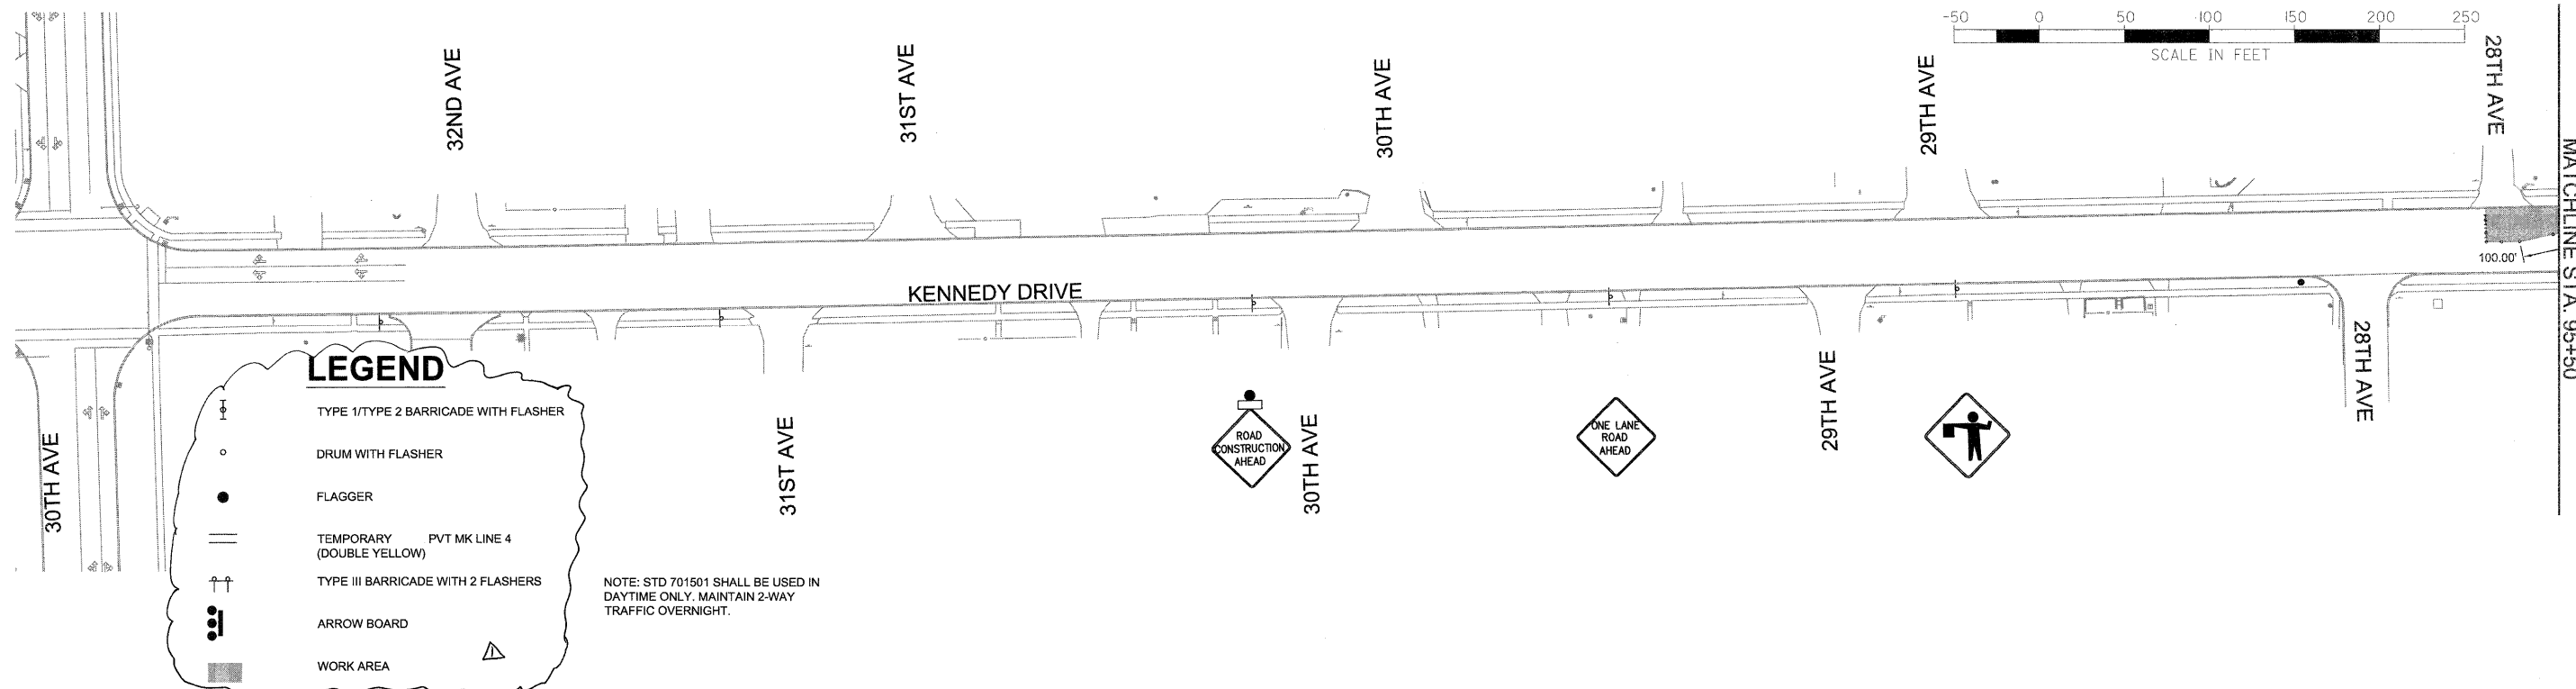

**LEGEND**

- TYPE 1/TYPE 2 BARRICADE WITH FLASHER
- DRUM WITH FLASHER
- FLAGGER
- TEMPORARY PVT MK LINE 4 (DOUBLE YELLOW)
- TYPE III BARRICADE WITH 2 FLASHERS
- ARROW BOARD
- WORK AREA

NOTE: STD 701501 SHALL BE USED IN DAYTIME ONLY. MAINTAIN 2-WAY TRAFFIC OVERNIGHT.

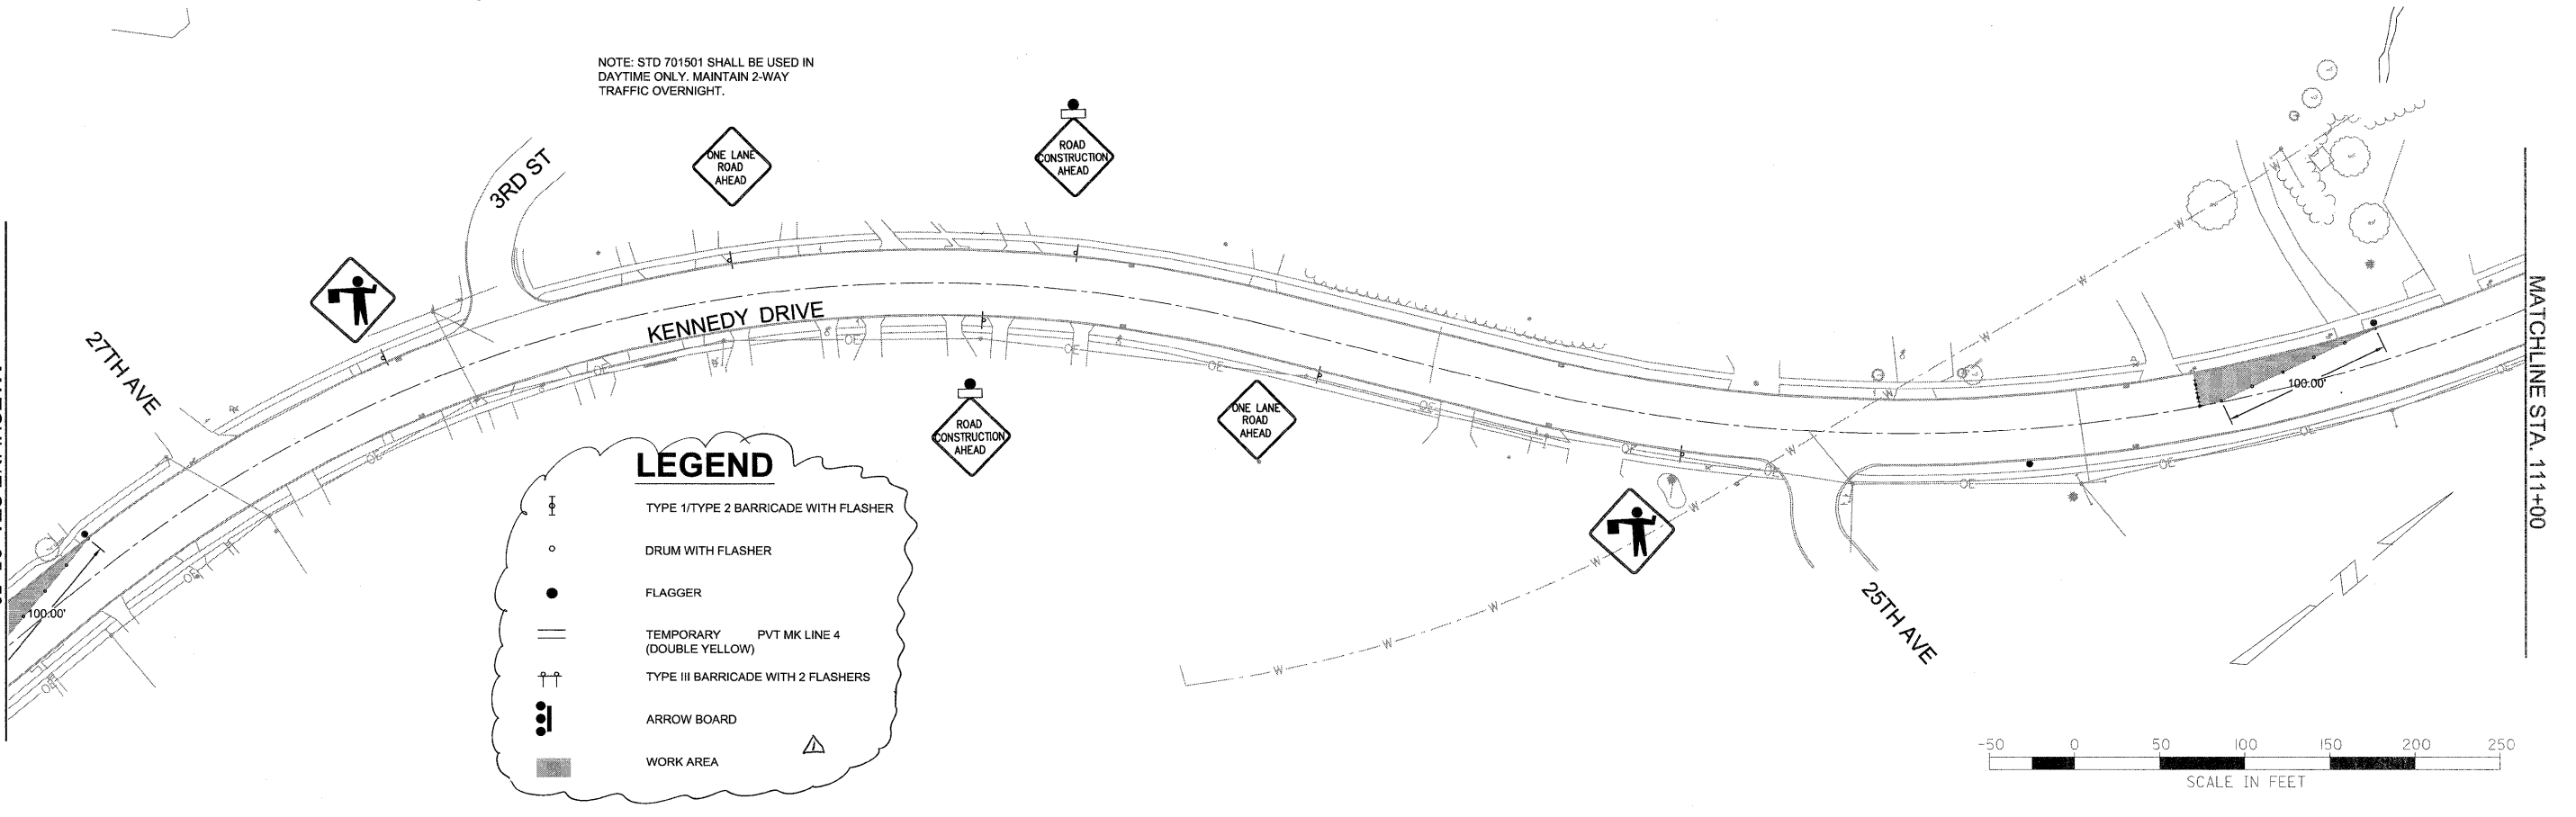

**LEGEND**

- TYPE 1/TYPE 2 BARRICADE WITH FLASHER
- DRUM WITH FLASHER
- FLAGGER
- TEMPORARY PVT MK LINE 4 (DOUBLE YELLOW)
- TYPE III BARRICADE WITH 2 FLASHERS
- ARROW BOARD
- WORK AREA

NOTE: STD 701501 SHALL BE USED IN DAYTIME ONLY. MAINTAIN 2-WAY TRAFFIC OVERNIGHT.

FILE NAME = P:\Projects\M01\3113718\VDwg	USER NAME =	DESIGNED -- PRL	REVISED --  6-5-12
		DRAWN -- PRL	REVISED --
	PLOT SCALE =	CHECKED -- PRL	REVISED --
	PLOT DATE =	DATE -- 17APR2012	REVISED --


STATE OF ILLINOIS  
DEPARTMENT OF TRANSPORTATION

TRAFFIC CONTROL  
STAGE 1B

SCALE: SHEET 3 OF 23 SHEETS STA. TO STA.

F.A.U. RTE. 5849	SECTION II-00151-00-RS	COUNTY ROCK ISLAND	TOTAL SHEETS 75	SHEET NO. 33
				CONTRACT NO. 85558
ILLINOIS FED. AID PROJECT				




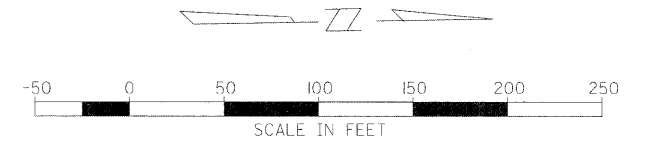



**LEGEND**

- TYPE 1/TYPE 2 BARRICADE WITH FLASHER
- DRUM WITH FLASHER
- FLAGGER
- TEMPORARY PVT MK LINE 4 (DOUBLE YELLOW)
- TYPE III BARRICADE WITH 2 FLASHERS
- ARROW BOARD
- WORK AREA

NOTE: USE STANDARD 701501 WHEN WORKING ON SIDE ROADS. MAINTAIN 2-WAY TRAFFIC OVERNIGHT.

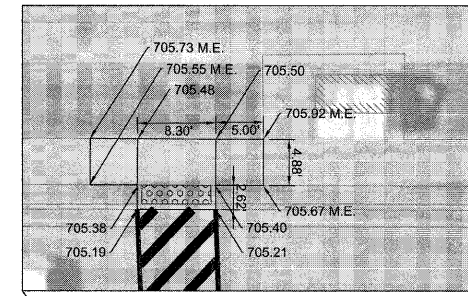

RAMP DETAIL

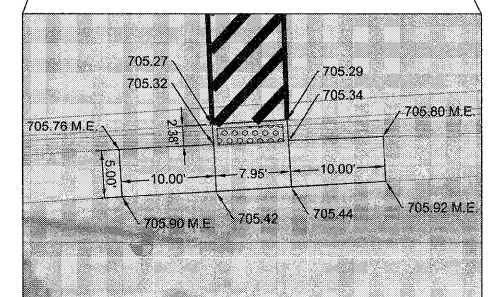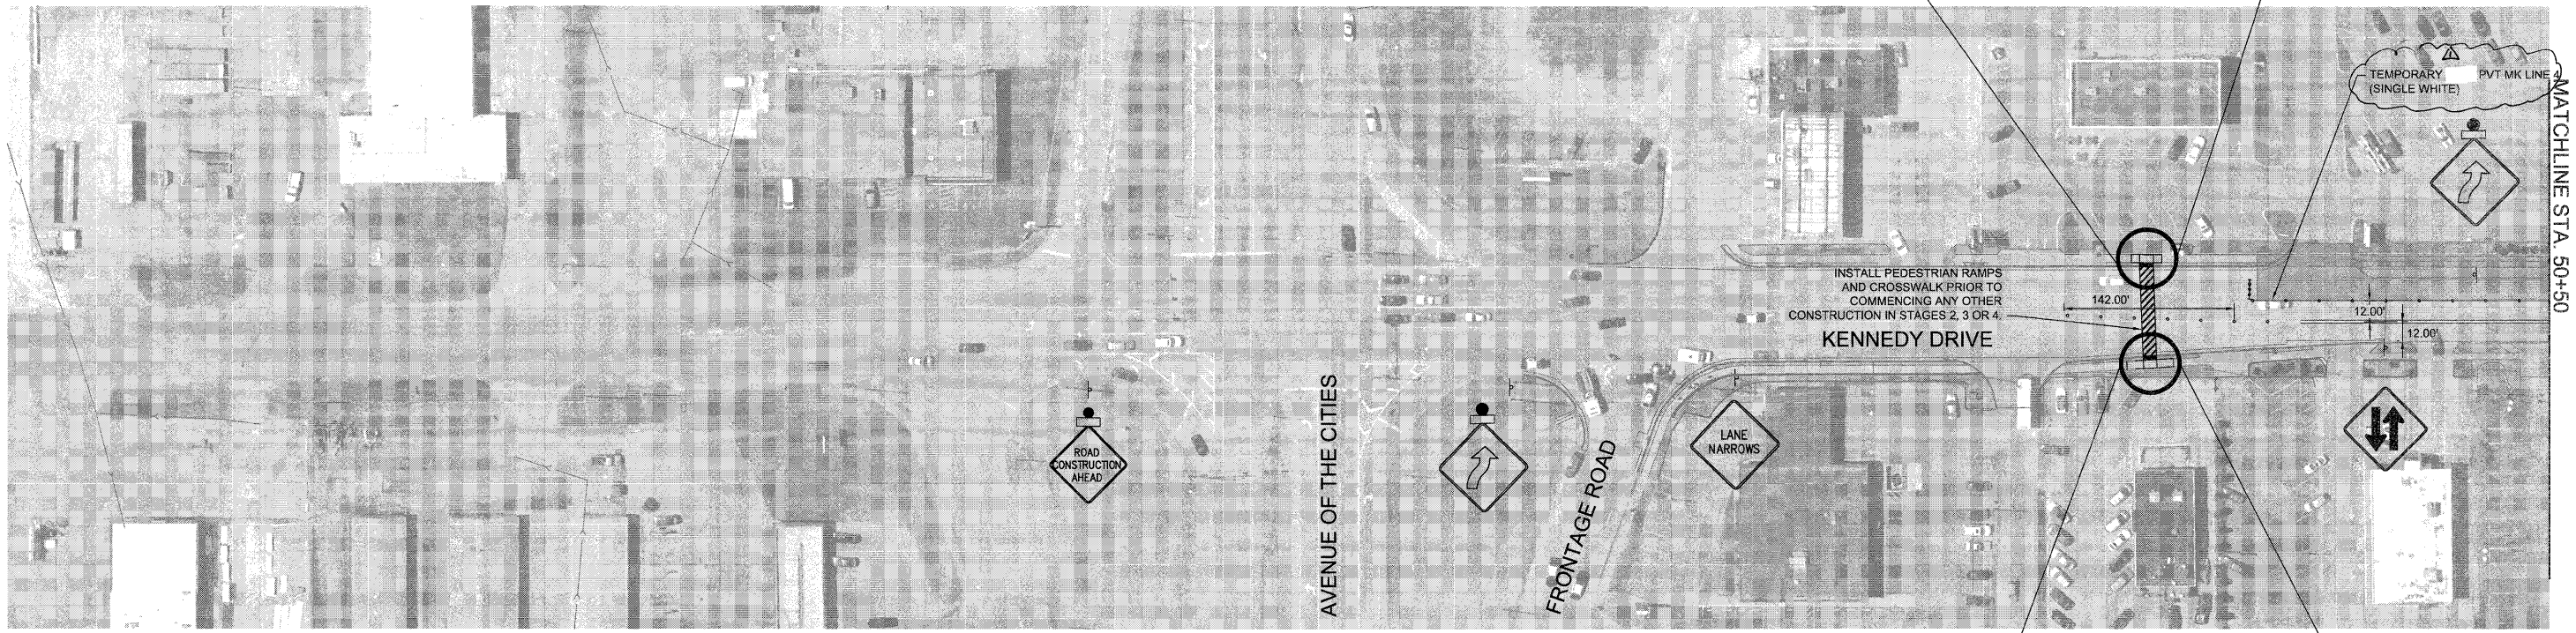

RAMP DETAIL





FILE NAME = P:\Projects\M0\3113718\N.dwg	USER NAME =	DESIGNED — PRL	REVISED —  6-5-12
		DRAWN — PRL	REVISED —
	PLOT SCALE =	CHECKED — PRL	REVISED —
	PLOT DATE =	DATE — 17APR2012	REVISED —

STATE OF ILLINOIS  
DEPARTMENT OF TRANSPORTATION

TRAFFIC CONTROL  
STAGE 2



SCALE: SHEET 5 OF 23 SHEETS STA. TO STA.

F.A.U. RTE. 5849	SECTION II-00151-00-RS	COUNTY ROCK ISLAND	TOTAL SHEETS 75	SHEET NO. 35
CONTRACT NO. 85558				ILLINOIS FED. AID PROJECT

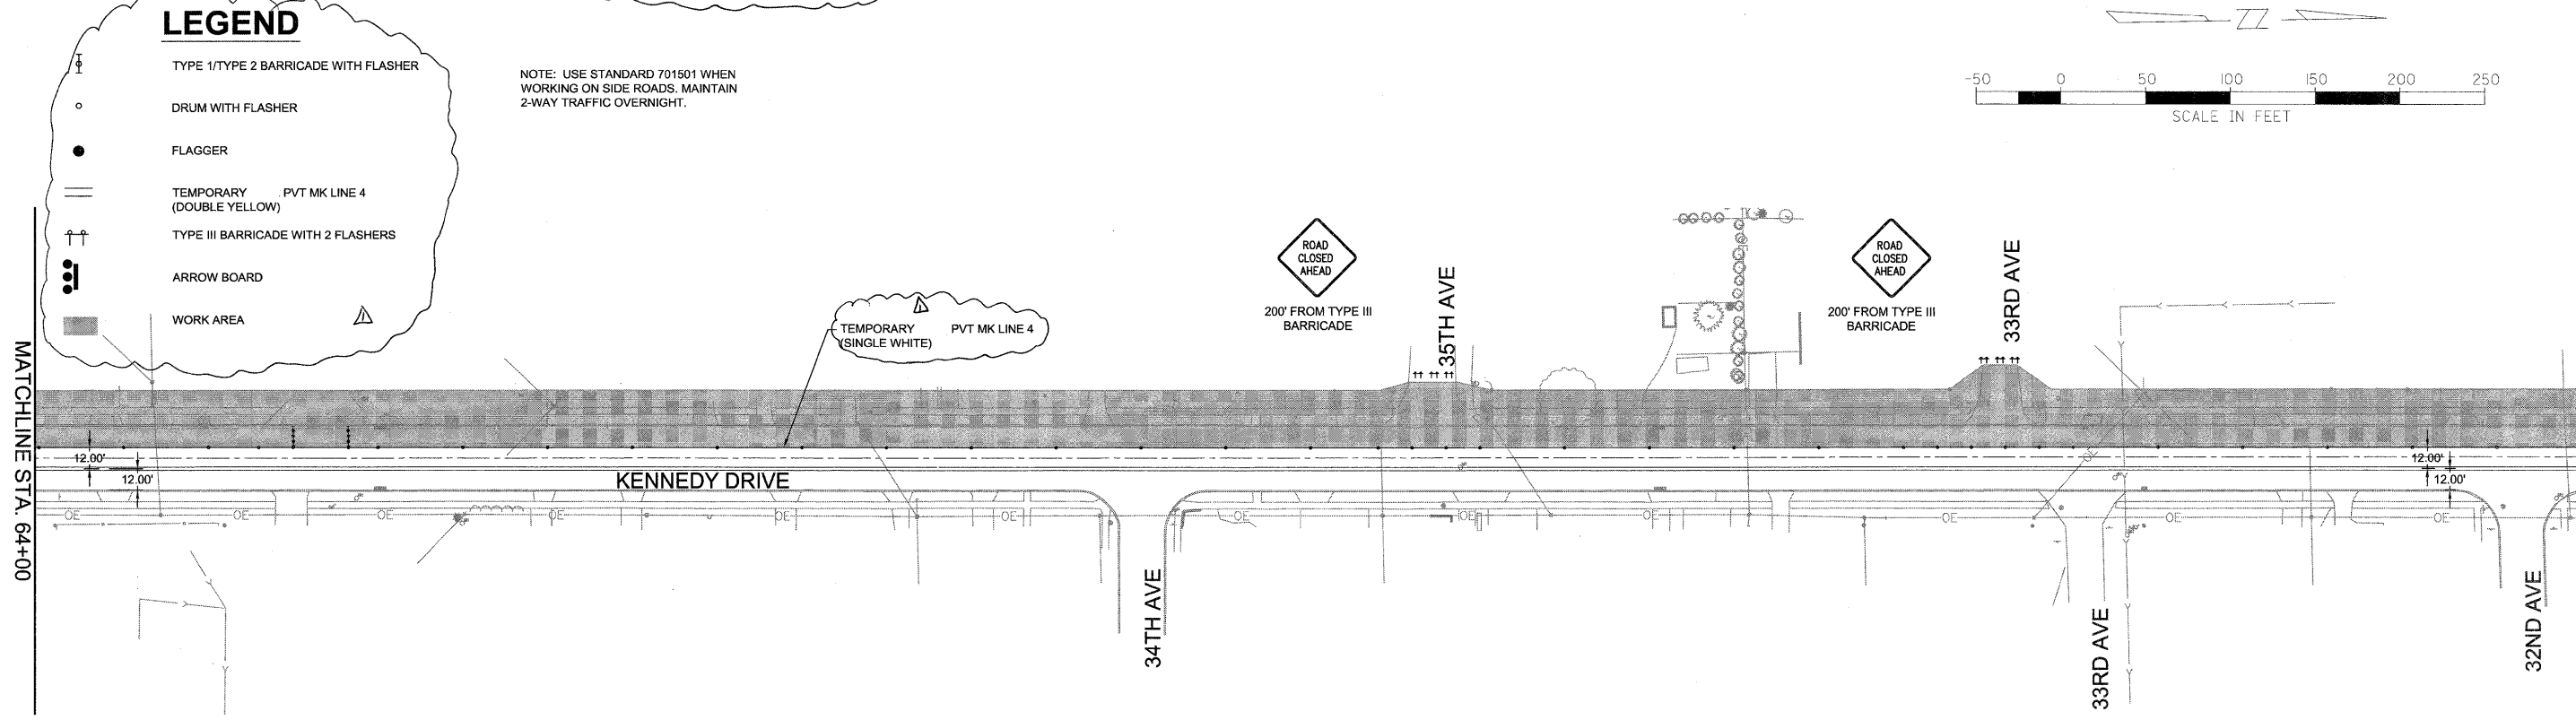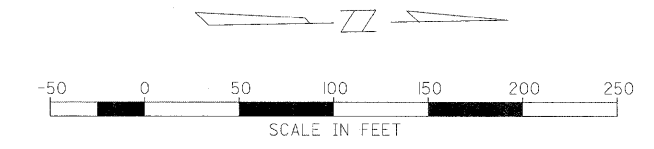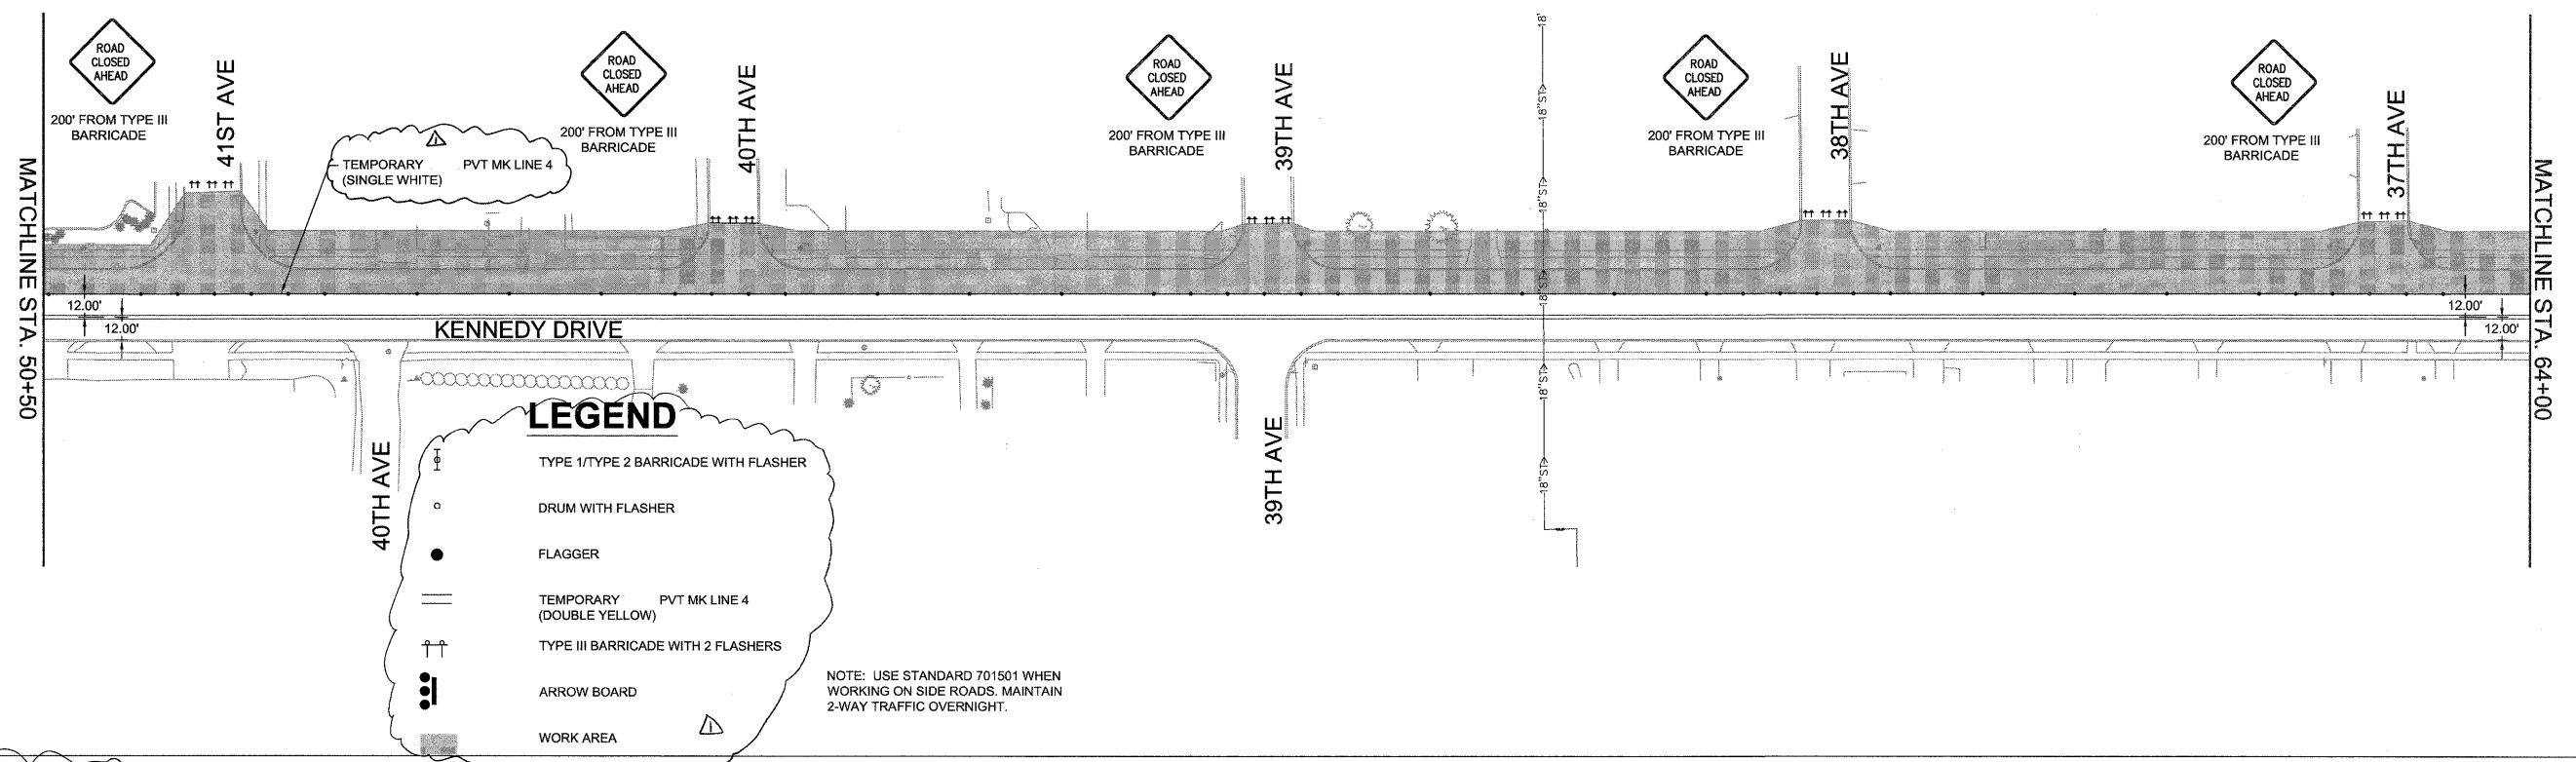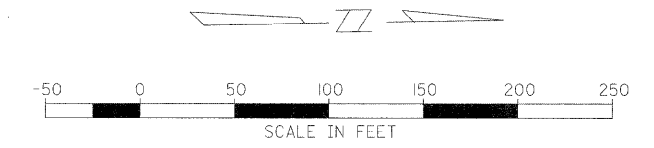

FILE NAME = P:\Projects\MOV\311371\NDwg	USER NAME =	DESIGNED -- PRL	REVISED -- $\Delta$ 6-5-12	STATE OF ILLINOIS DEPARTMENT OF TRANSPORTATION	TRAFFIC CONTROL STAGE 2		F.A.U. RTE. 5849	SECTION II-00151-00-RS	COUNTY ROCK ISLAND	TOTAL SHEETS 75	SHEET NO. 36	
PLOT SCALE =	CHECKED -- PRL	REVISED --	REVISED --		SCALE:	SHEET 6 OF 23 SHEETS	STA. TO STA.	CONTRACT NO. 85558				
PLOT DATE =	DATE -- 17APR2012	REVISED --	REVISED --		ILLINOIS FED. AID PROJECT							



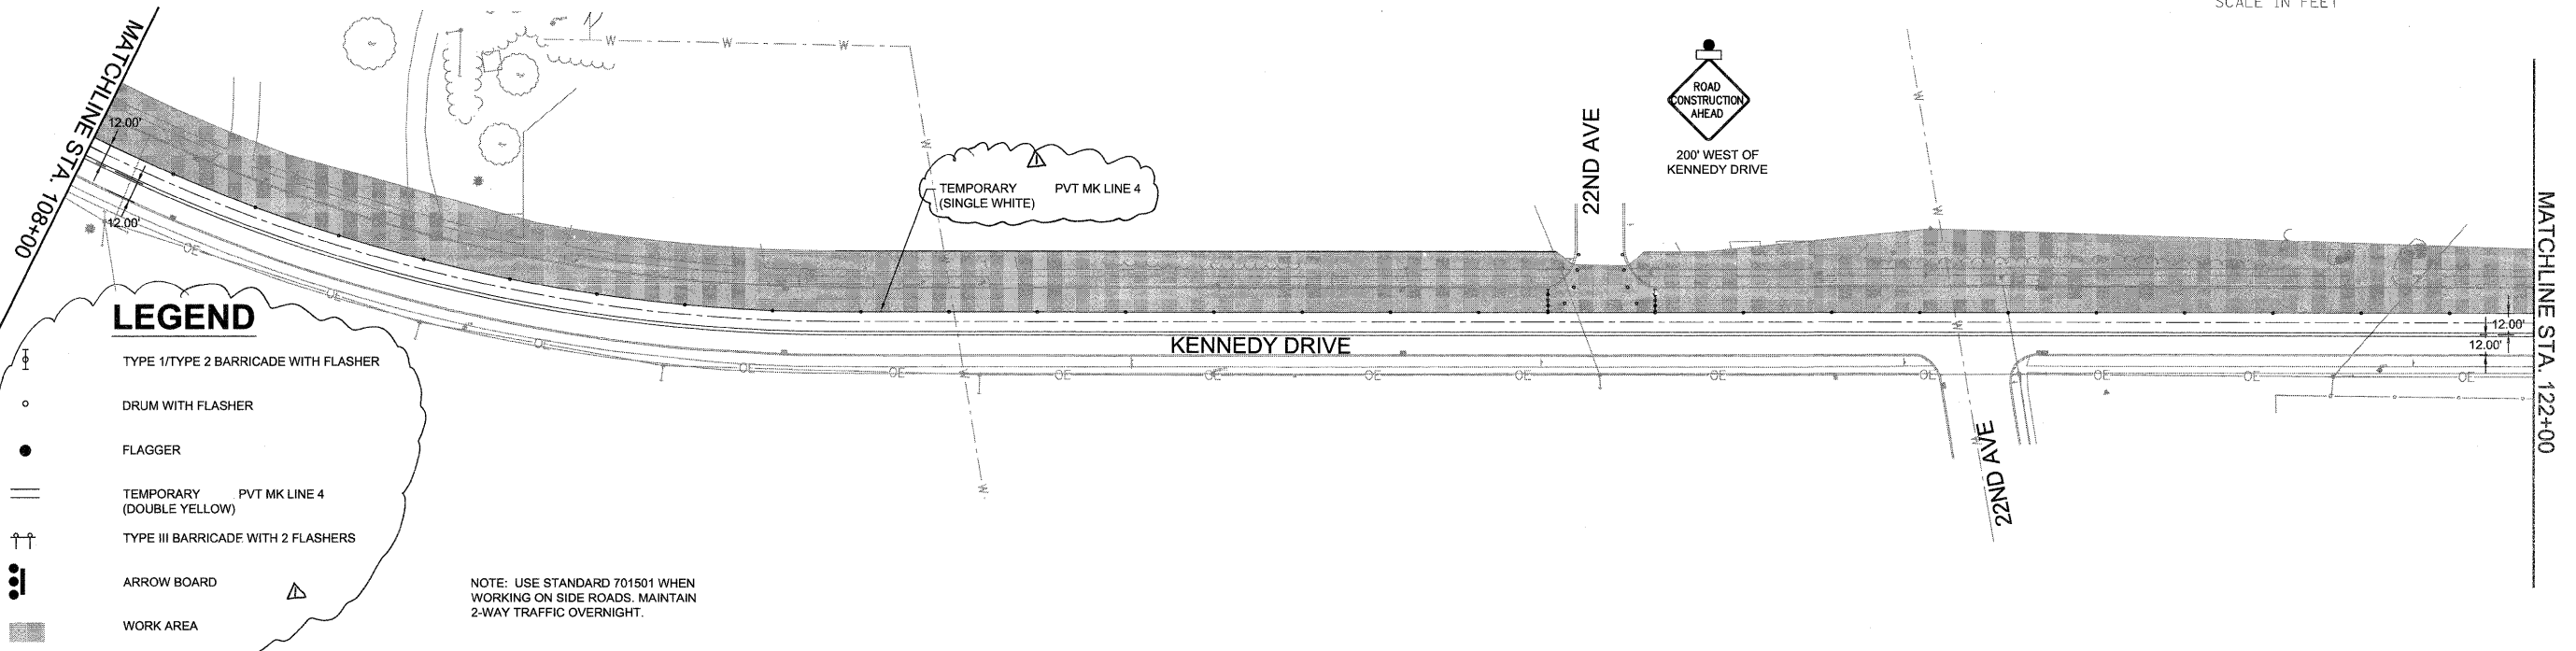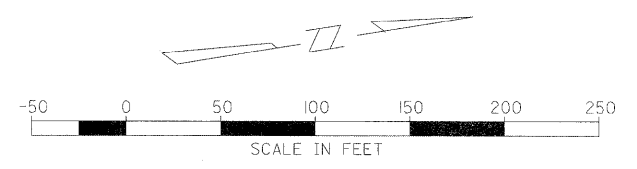


**LEGEND**

- TYPE I/TYPE 2 BARRICADE WITH FLASHER
- DRUM WITH FLASHER
- FLAGGER
- TEMPORARY PVT MK LINE 4 (DOUBLE YELLOW)
- TYPE III BARRICADE WITH 2 FLASHERS
- ARROW BOARD
- WORK AREA

NOTE: USE STANDARD 701501 WHEN WORKING ON SIDE ROADS. MAINTAIN 2-WAY TRAFFIC OVERNIGHT.

NOTE: USE STANDARD 701501 WHEN WORKING ON SIDE ROADS. MAINTAIN 2-WAY TRAFFIC OVERNIGHT.

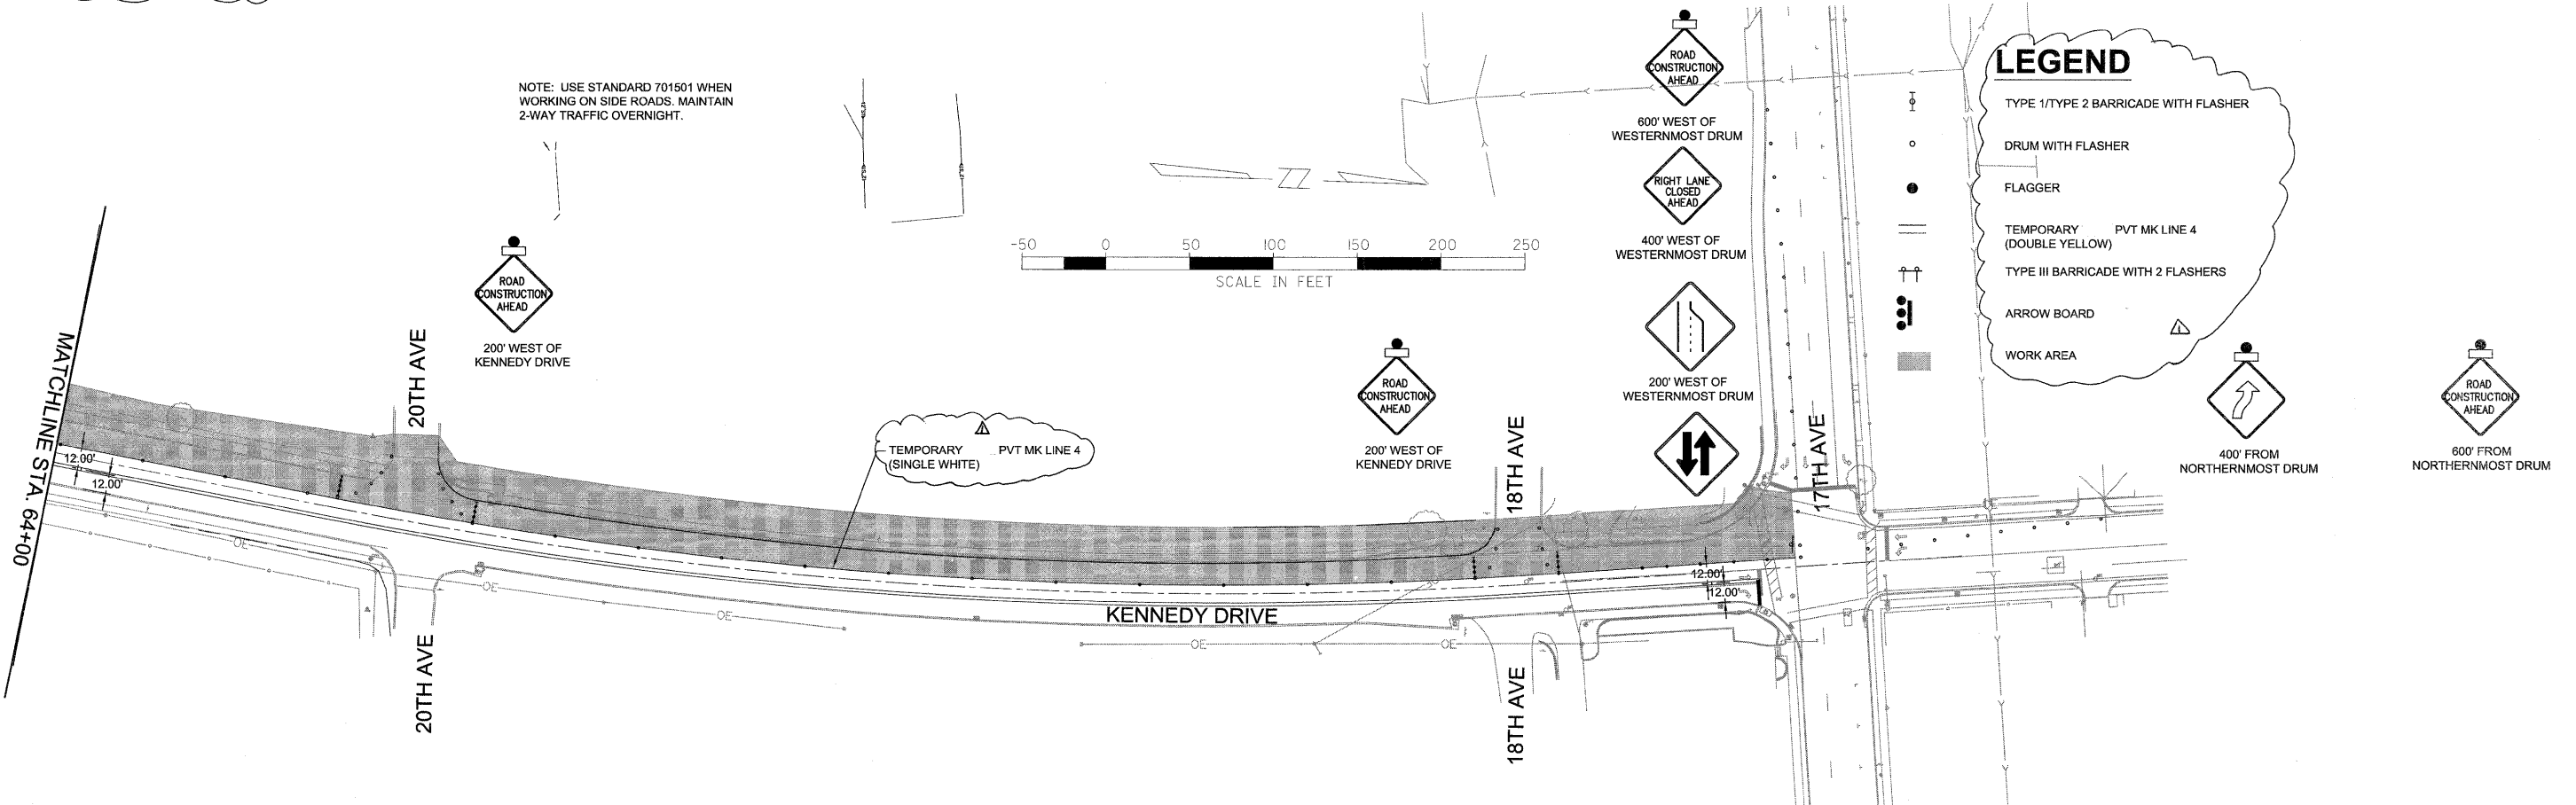

**LEGEND**

- TYPE I/TYPE 2 BARRICADE WITH FLASHER
- DRUM WITH FLASHER
- FLAGGER
- TEMPORARY PVT MK LINE 4 (DOUBLE YELLOW)
- TYPE III BARRICADE WITH 2 FLASHERS
- ARROW BOARD
- WORK AREA

FILE NAME =  
P:\Projects\M0\3113710\DWG

USER NAME = LJJ  
PLOT SCALE = 50:0.0000 ' / IN.  
PLOT DATE = 3/19/2012

DESIGNED - PRL  
DRAWN - PRL  
CHECKED - PRL  
DATE - 17APR2012

REVISED - 6-5-12  
REVISED -  
REVISED -  
REVISED -

STATE OF ILLINOIS  
DEPARTMENT OF TRANSPORTATION








TRAFFIC CONTROL  
STAGE 2


SCALE: SHEET 8 OF 23 SHEETS STA. TO STA.

F.A.U. RTE. 5849	SECTION II-00151-00-RS	COUNTY ROCK ISLAND	TOTAL SHEETS 75	SHEET NO. 38
CONTRACT NO. 85558				
ILLINOIS FED. AID PROJECT				



# LEGEND


-  TYPE 1/TYPE 2 BARRICADE WITH FLASHER
-  DRUM WITH FLASHER
-  FLAGGER
-  TEMPORARY PVT MK LINE 4 (DOUBLE YELLOW)
-  TYPE III BARRICADE WITH 2 FLASHERS
-  ARROW BOARD
-  WORK AREA

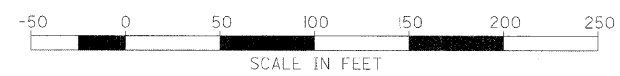

FILE NAME =  
P:\Projects\M0\3113710\DWG

USER NAME = LJJ

DESIGNED — PRL  
DRAWN — PRL

 REVISED —  6-5-12

PLOT SCALE = 50:1.0000 '1' / IN.  
PLOT DATE = 3/19/2012

CHECKED — PRL  
DATE — 17APR2012

REVISED —  
REVISED —

STATE OF ILLINOIS  
DEPARTMENT OF TRANSPORTATION


 

 



TRAFFIC CONTROL  
STAGE 2A


SCALE: SHEET 9 OF 23 SHEETS STA. TO STA.

F.A.U. RTE.	SECTION	COUNTY	TOTAL SHEETS	SHEET NO.
5849	11-00151-00-RS	ROCK ISLAND	75	39
CONTRACT NO. 85558				

ILLINOIS FED. AID PROJECT

# LEGEND


-  TYPE 1/TYPE 2 BARRICADE WITH FLASHER
-  DRUM WITH FLASHER
-  FLAGGER
-  TEMPORARY PVT MK LINE 4 (DOUBLE YELLOW)
-  TYPE III BARRICADE WITH 2 FLASHERS
-  ARROW BOARD
-  WORK AREA

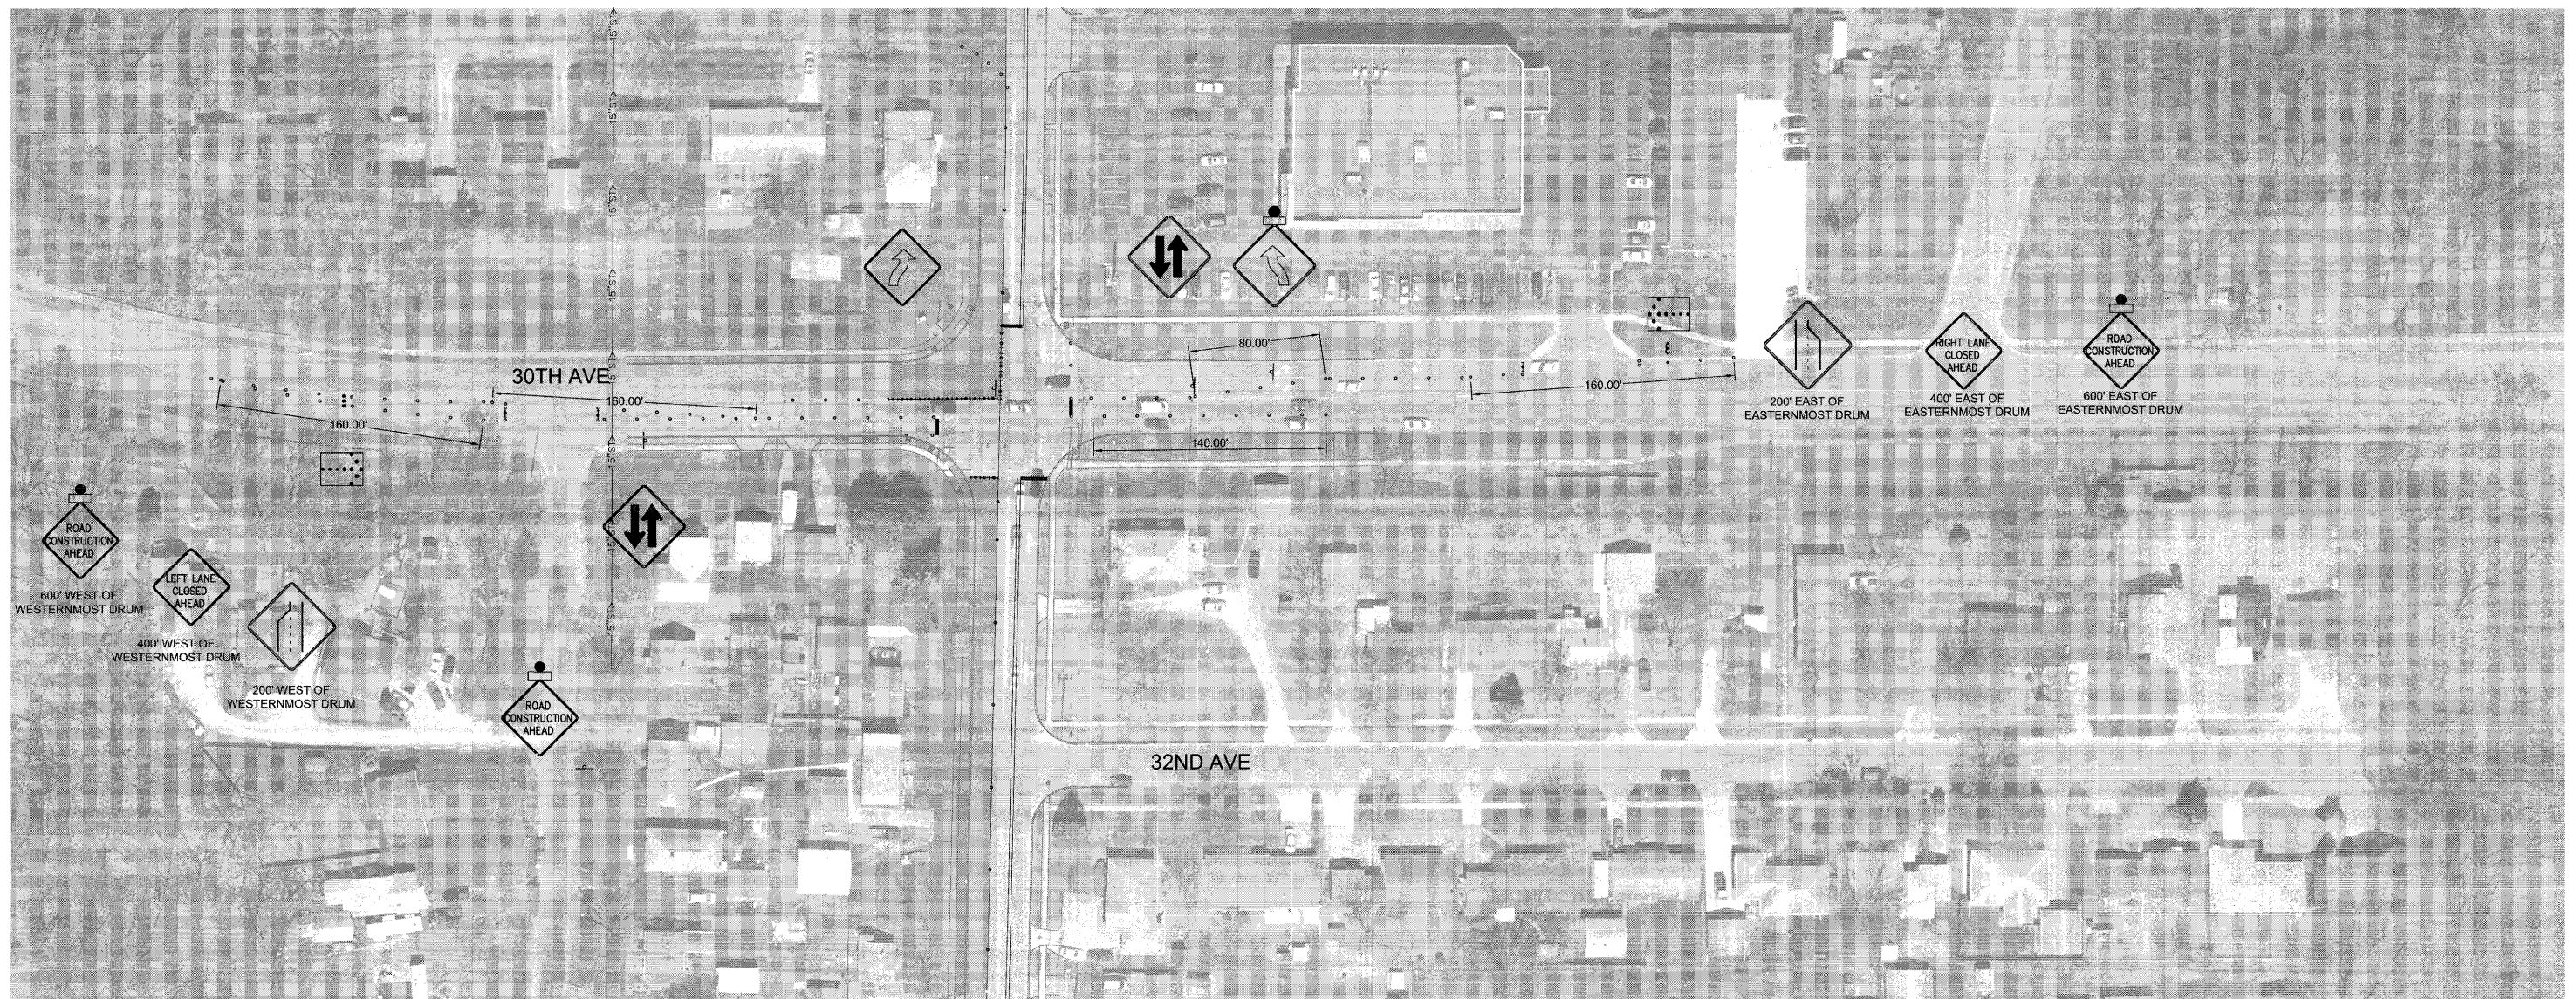

FILE NAME = P:\Projects\M0\3113710\DWG

USER NAME = LJJ  
 PLOT SCALE = 5000.0000' / IN.  
 PLOT DATE = 3/19/2012

DESIGNED -- PRL  
 DRAWN -- PRL  
 CHECKED -- PRL  
 DATE -- 17APR2012

REVISED --  6-5-12  
 REVISED --  
 REVISED --  
 REVISED --

STATE OF ILLINOIS  
 DEPARTMENT OF TRANSPORTATION

TRAFFIC CONTROL  
 STAGE 2B  
 SCALE: SHEET 10 OF 23 SHEETS STA. TO STA.

F.A.U. RTE.	SECTION	COUNTY	TOTAL SHEETS	SHEET NO.
5849	II-00151-00-RS	ROCK ISLAND	75	40
CONTRACT NO. 85558				
ILLINOIS FED. AID PROJECT				







**LEGEND**

- TYPE 1/TYPE 2 BARRICADE WITH FLASHER
- DRUM WITH FLASHER
- FLAGGER
- TEMPORARY PVT MK LINE 4 (DOUBLE YELLOW)
- TYPE III BARRICADE WITH 2 FLASHERS
- ARROW BOARD
- WORK AREA

NOTE: USE STANDARD 701501 WHEN WORKING ON SIDE ROADS. MAINTAIN 2-WAY TRAFFIC OVERNIGHT.

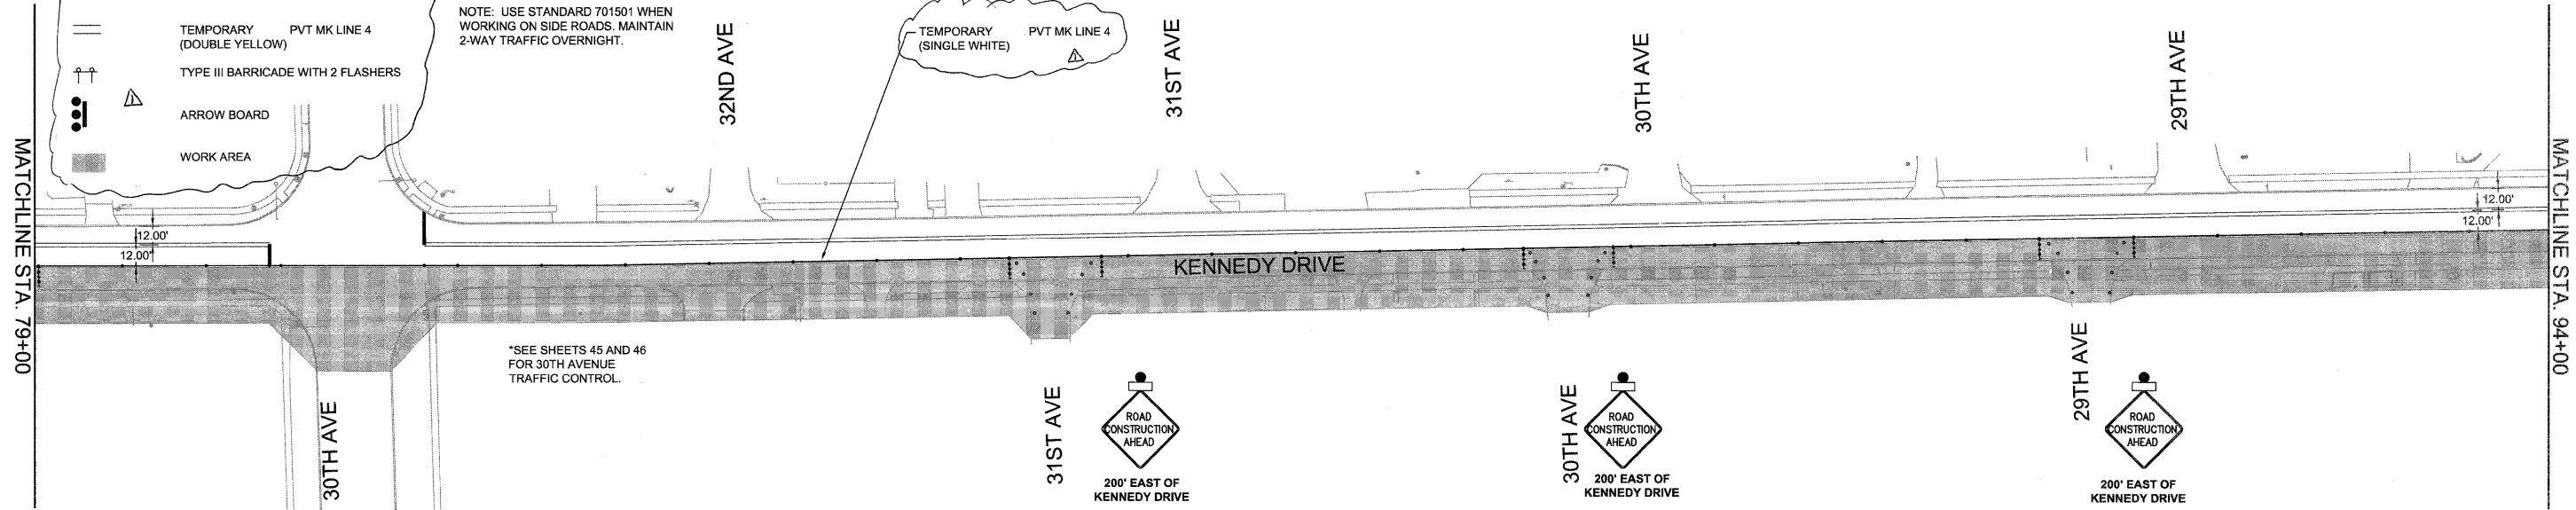
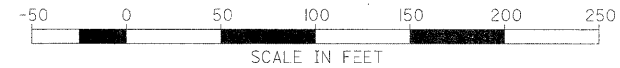


\*SEE SHEETS 45 AND 46 FOR 30TH AVENUE TRAFFIC CONTROL.

**LEGEND**

- TYPE 1/TYPE 2 BARRICADE WITH FLASHER
- DRUM WITH FLASHER
- FLAGGER
- TEMPORARY PVT MK LINE 4 (DOUBLE YELLOW)
- TYPE III BARRICADE WITH 2 FLASHERS
- ARROW BOARD
- WORK AREA

NOTE: USE STANDARD 701501 WHEN WORKING ON SIDE ROADS. MAINTAIN 2-WAY TRAFFIC OVERNIGHT.

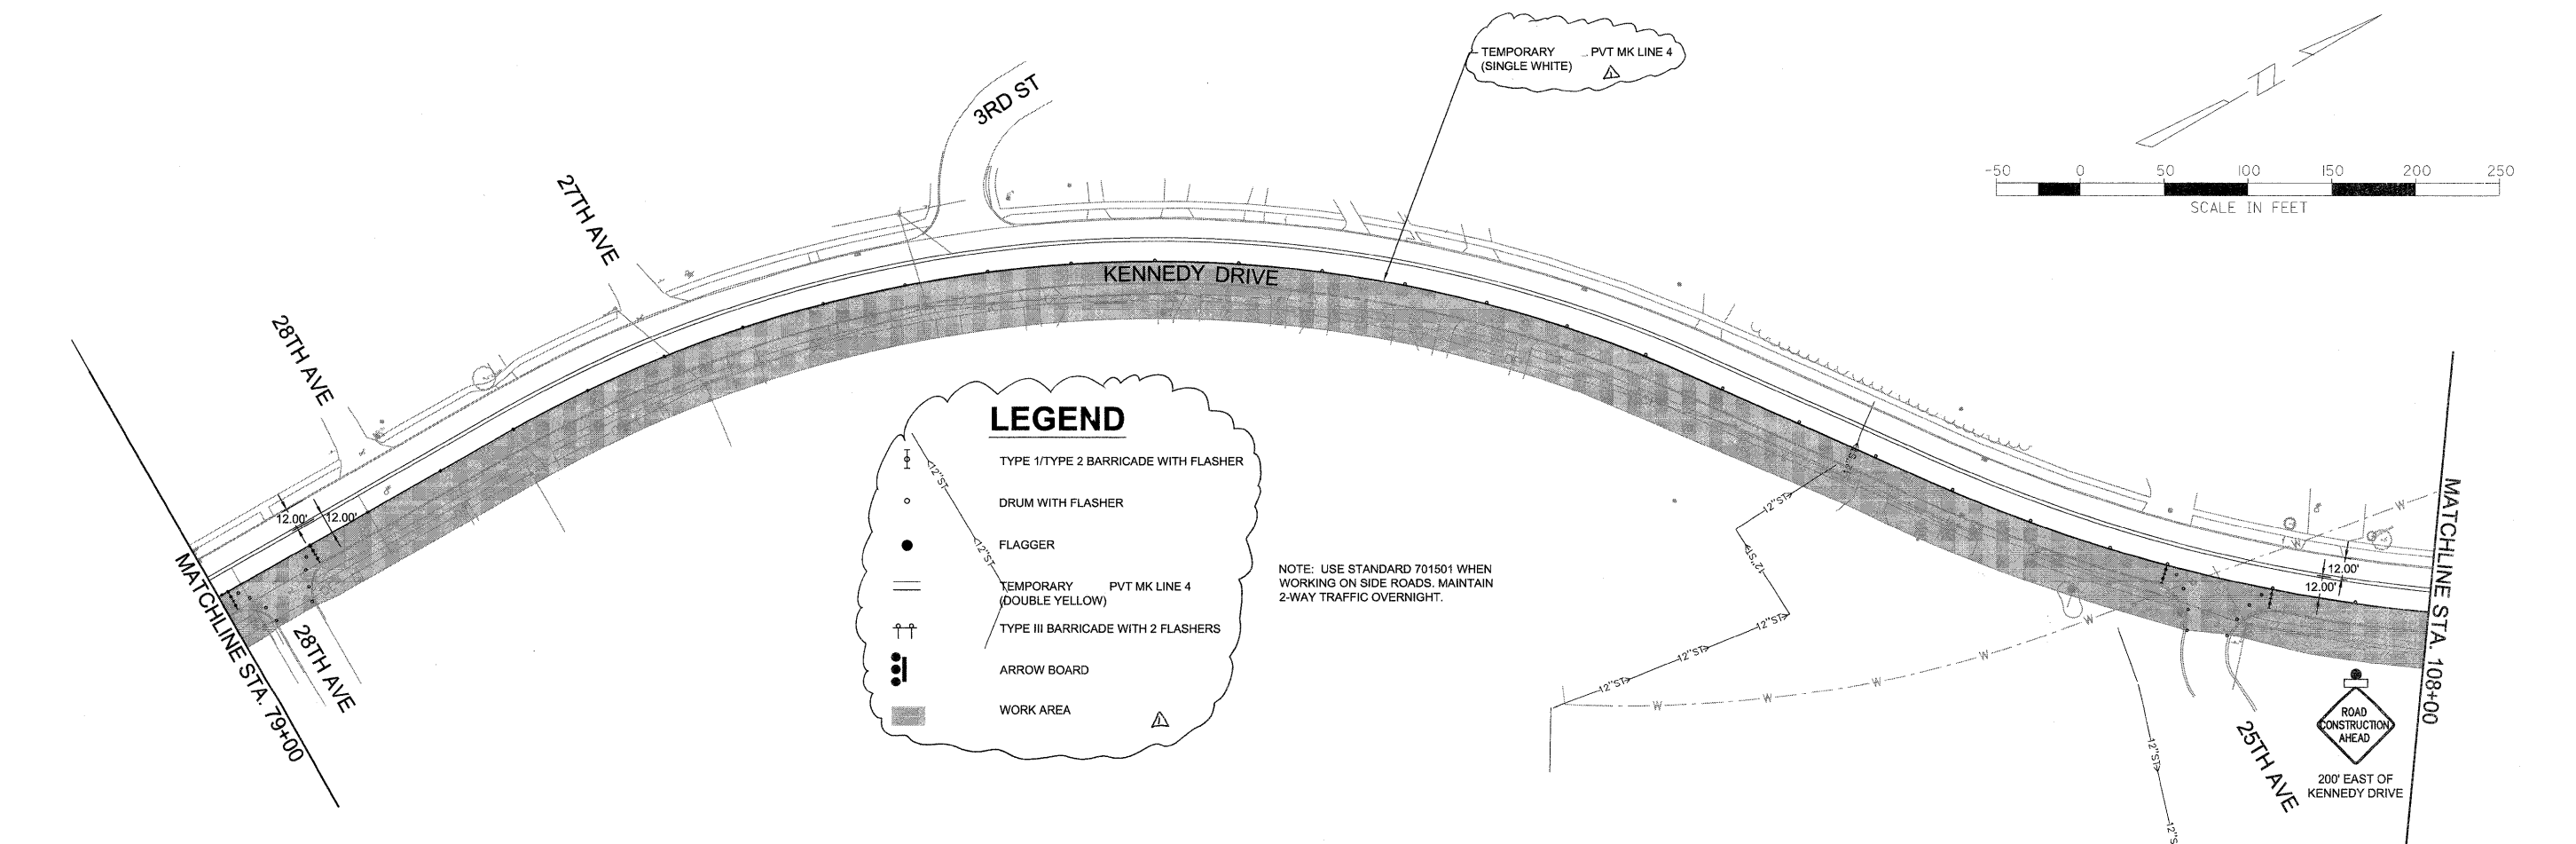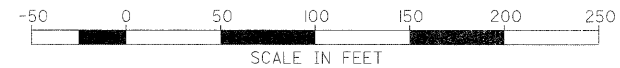

FILE NAME = P:\Projects\MO\3113710\DWG

USER NAME = LJJ

DESIGNED -- PRL

REVISED --  $\Delta$  6-5-12

DRAWN -- PRL

REVISED --

PLOT SCALE = 50:1 (1" = 50')

CHECKED -- PRL

REVISED --

PLOT DATE = 3/19/2012

DATE -- 17APR2012



REVISED --

STATE OF ILLINOIS  
DEPARTMENT OF TRANSPORTATION

TRAFFIC CONTROL  
STAGE 3

SCALE: SHEET 13 OF 23 SHEETS STA. TO STA.


 

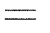
 


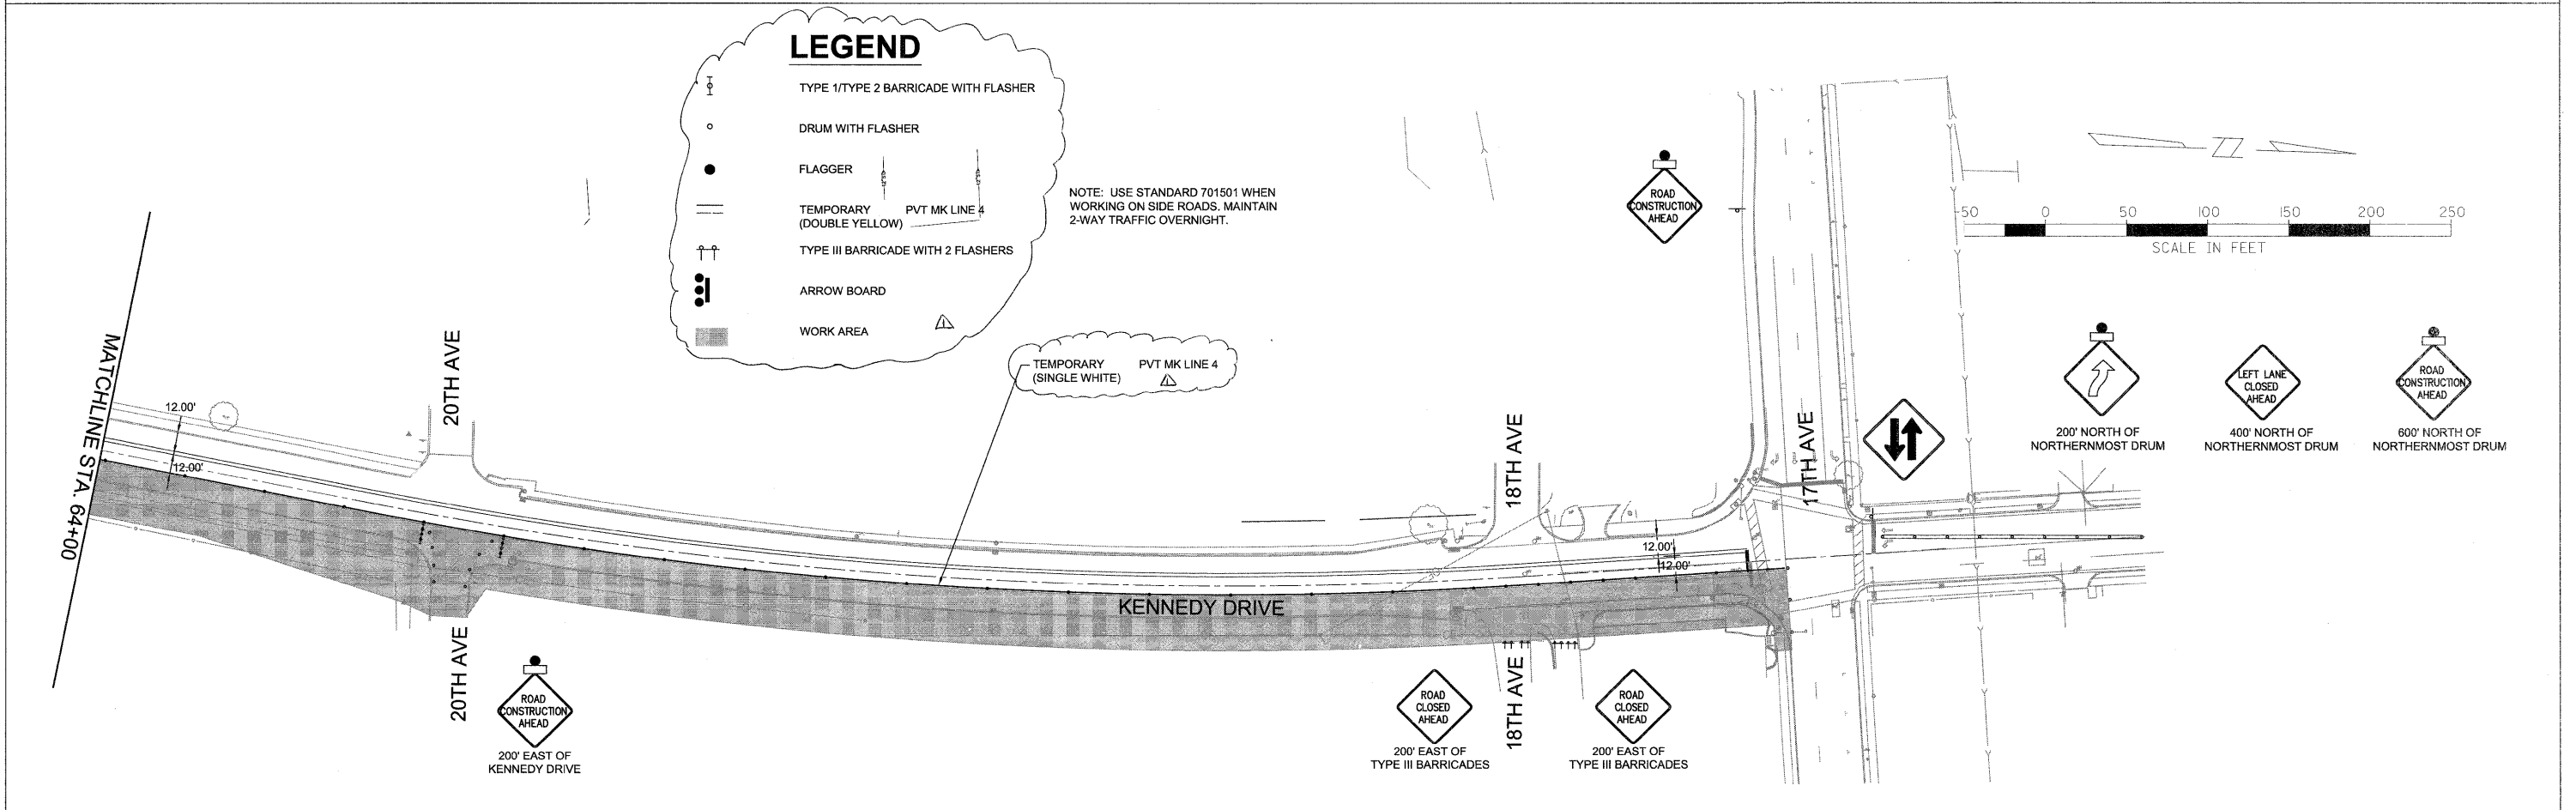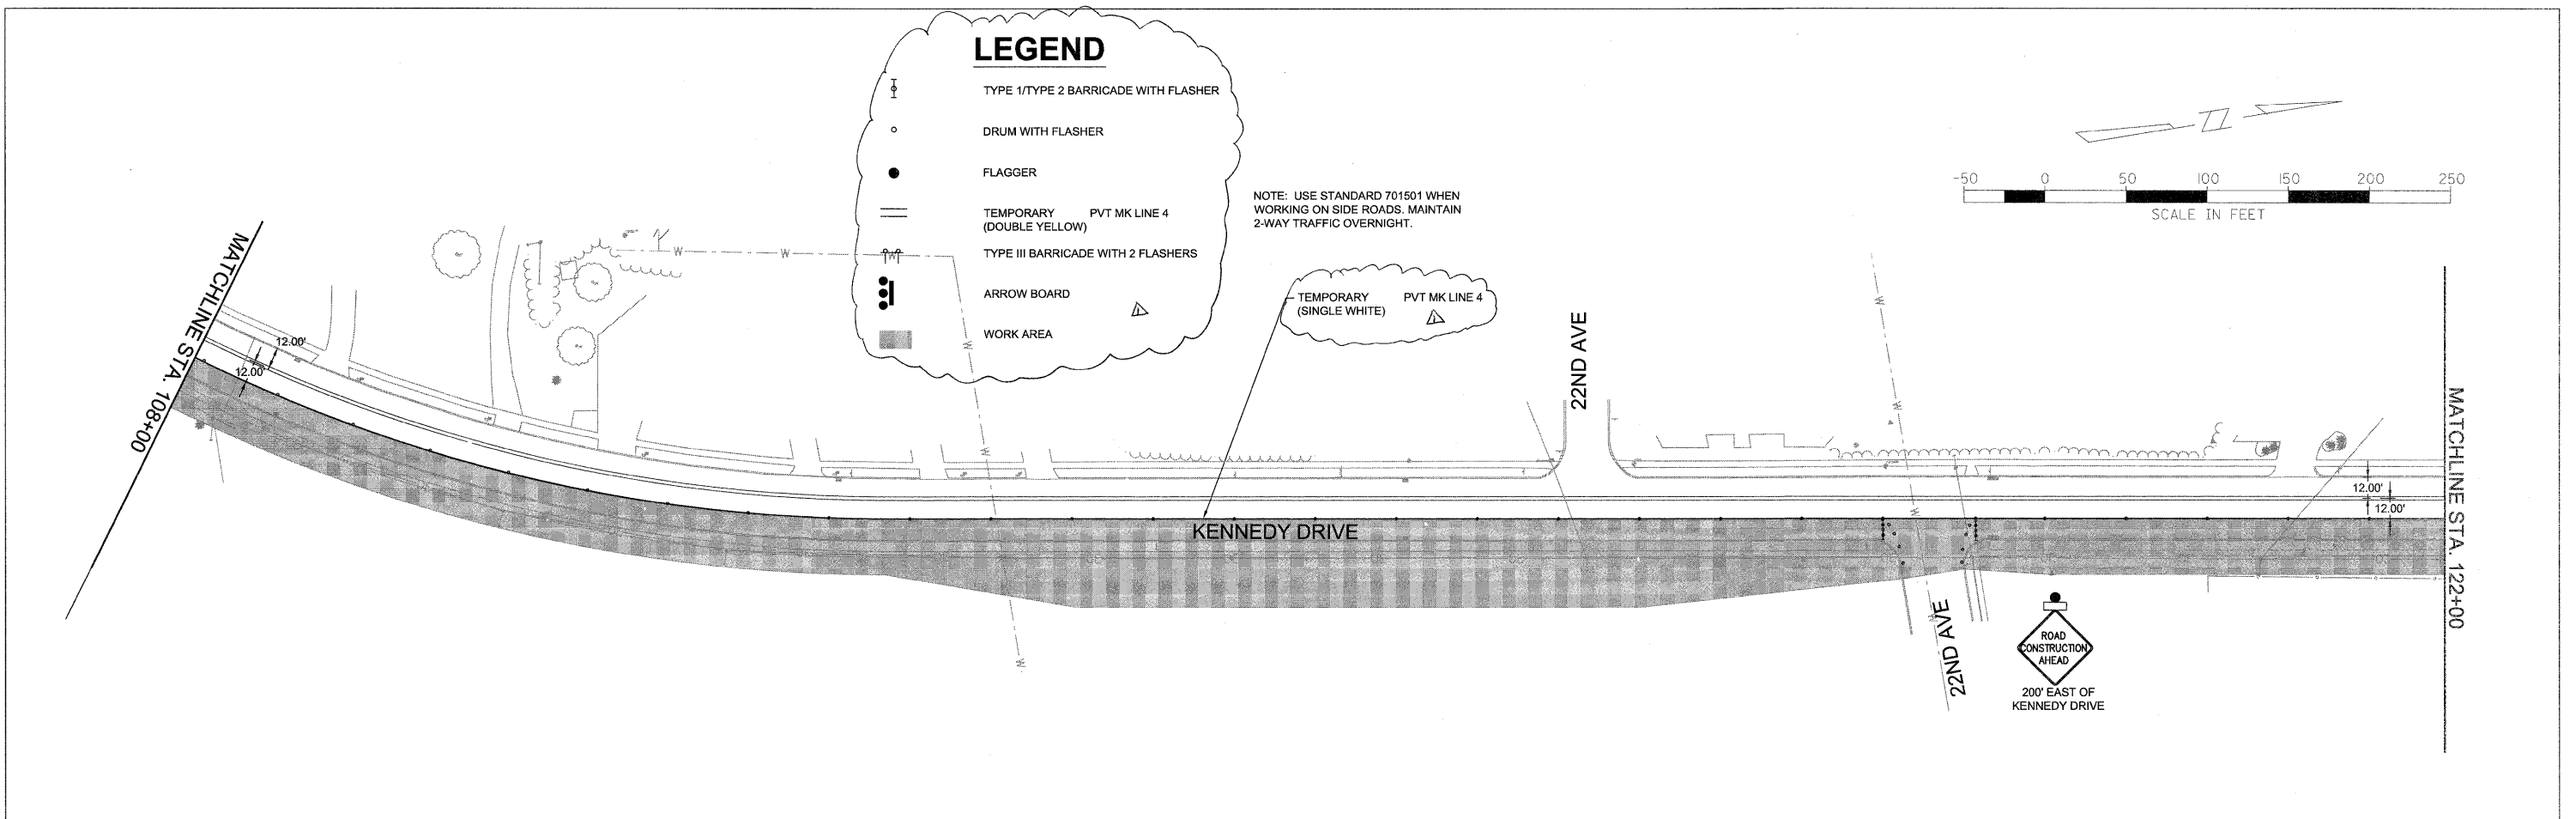F.A.U. RTE.	SECTION	COUNTY	TOTAL SHEETS	SHEET NO.
5849	II-00151-00-RS	ROCK ISLAND	75	43
CONTRACT NO. 85558				
ILLINOIS FED. AID PROJECT				




FILE NAME = P:\Projects\M0\3113710\DWG	USER NAME = LJJ	DESIGNED -- PRL	REVISED -- $\Delta$ 6-5-12	STATE OF ILLINOIS DEPARTMENT OF TRANSPORTATION	TRAFFIC CONTROL STAGE 3			F.A.U. R.T.E. 5849	SECTION II-00151-00-RS	COUNTY ROCK ISLAND	TOTAL SHEETS 75	SHEET NO. 44	
	PLOT SCALE = 500.0000 ' / IN.	CHECKED -- PRL	REVISED --		SCALE: SHEET 14 OF 23 SHEETS STA. TO STA.			CONTRACT NO. 85558					
	PLOT DATE = 3/19/2012	DATE -- 17APR2012	REVISED --		ILLINOIS FED. AID PROJECT								



### LEGEND

-  TYPE 1/TYPE 2 BARRICADE WITH FLASHER
-  DRUM WITH FLASHER
-  FLAGGER
-  TEMPORARY PVT MK LINE 4 (DOUBLE YELLOW)
-  TYPE III BARRICADE WITH 2 FLASHERS
-  ARROW BOARD
-  WORK AREA

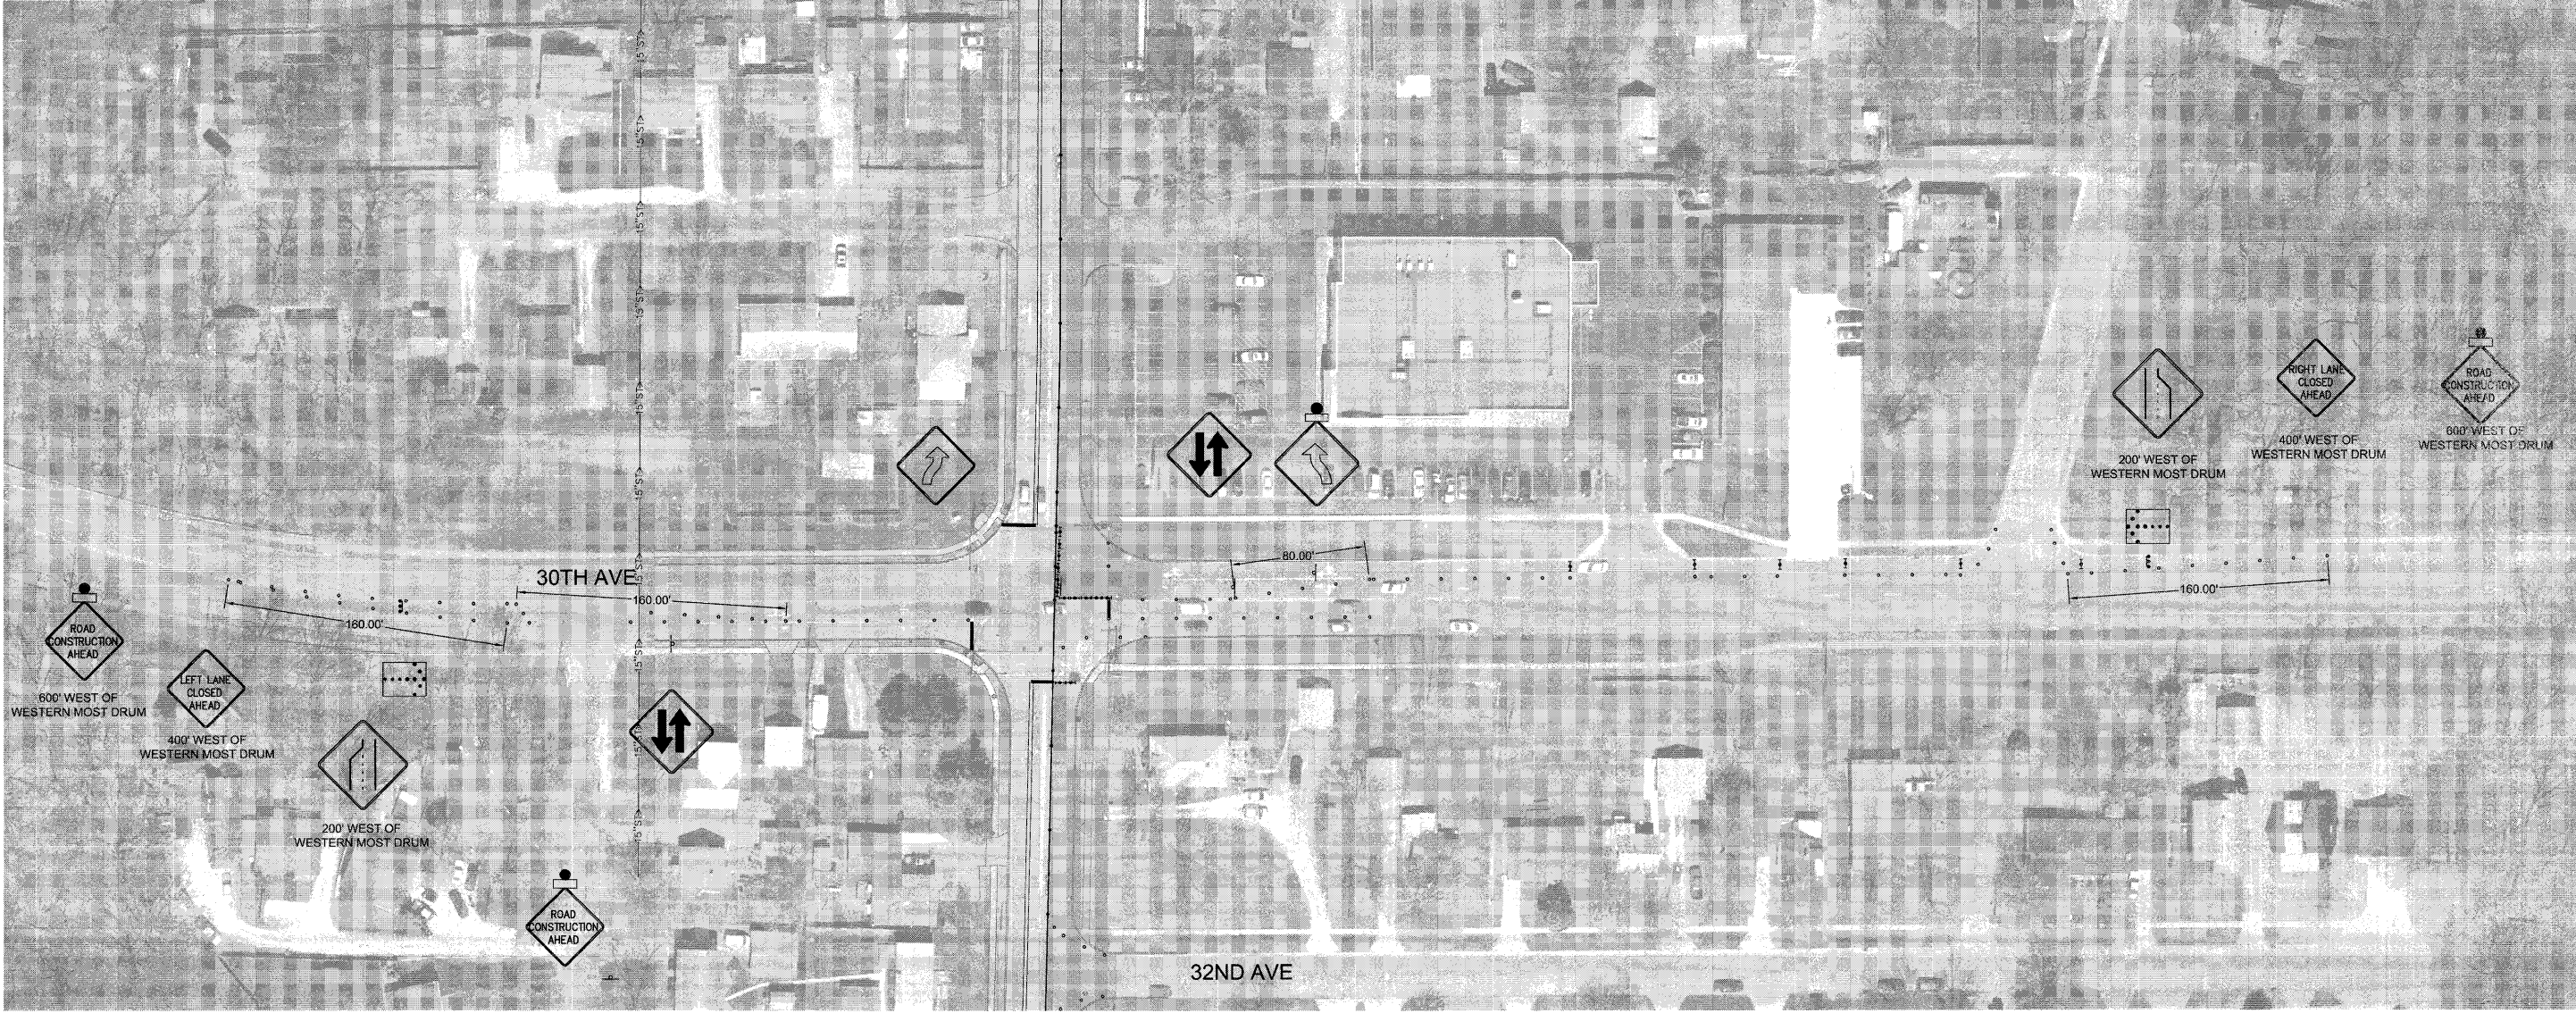


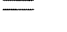
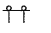


NOTE: USE STANDARD 701501 WHEN WORKING ON SIDE ROADS. MAINTAIN 2-WAY TRAFFIC OVERNIGHT.





FILE NAME = P:\Projects\MD\3113710\DWg	USER NAME = LJJ	DESIGNED -- PRL	REVISED --  6-5-12	STATE OF ILLINOIS DEPARTMENT OF TRANSPORTATION	TRAFFIC CONTROL STAGE 3B			F.A.U. RTE. 5849	SECTION II-00151-00-RS	COUNTY ROCK ISLAND	TOTAL SHEETS 75	SHEET NO. 46	
	PLOT SCALE = 50:1.0000' / IN.	CHECKED -- PRL	REVISED --		SCALE: SHEET 16 OF 23 SHEETS STA. TO STA.			CONTRACT NO. 85558					
	PLOT DATE = 3/19/2012	DATE -- 17APR2012	REVISED --		ILLINOIS FED. AID PROJECT								




### LEGEND

-  TYPE 1/TYPE 2 BARRICADE WITH FLASHER
-  DRUM WITH FLASHER
-  FLAGGER
-  TEMPORARY PVT MK LINE 4 (DOUBLE YELLOW)
-  TYPE III BARRICADE WITH 2 FLASHERS
-  ARROW BOARD
-  WORK AREA

NOTE: USE STANDARD 701501 WHEN WORKING ON SIDE ROADS. MAINTAIN 2-WAY TRAFFIC OVERNIGHT.

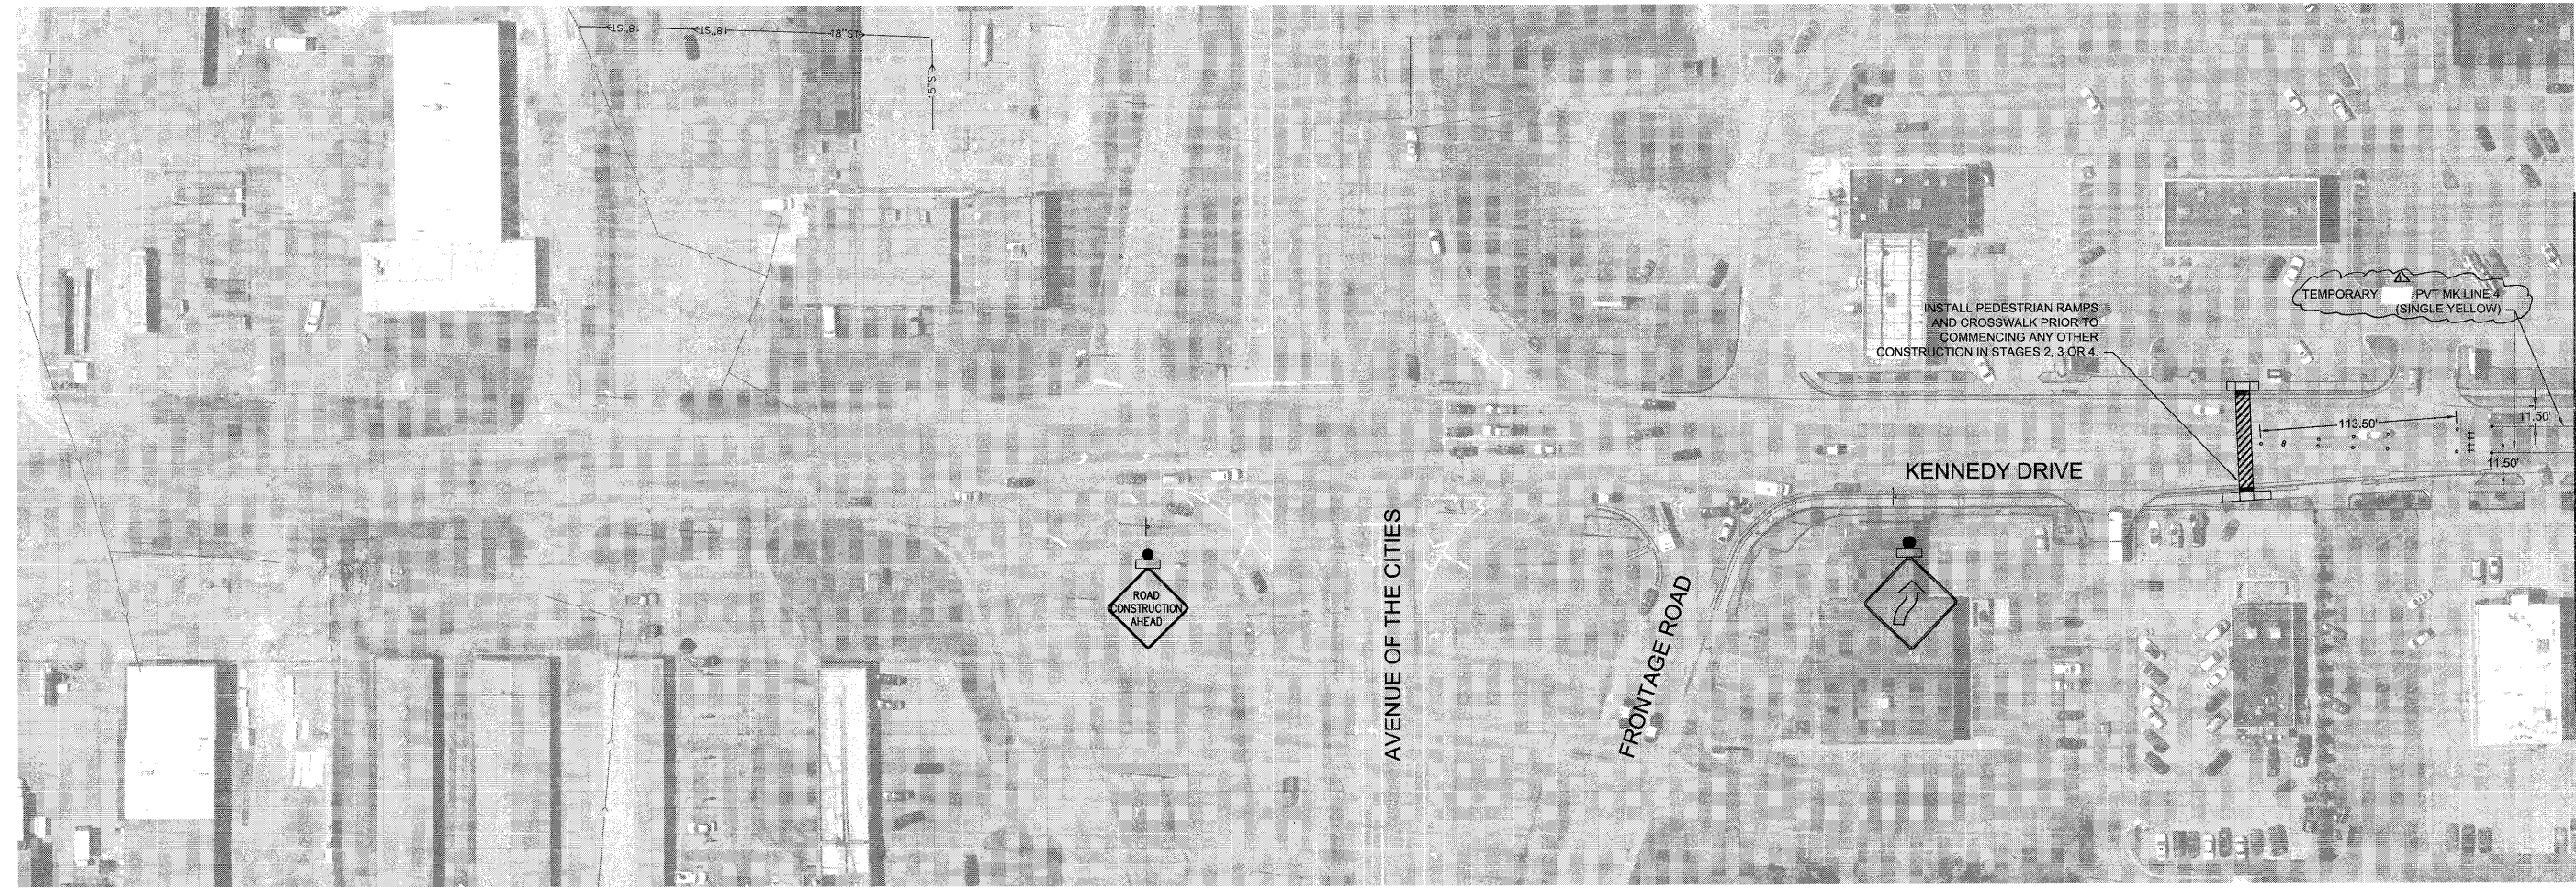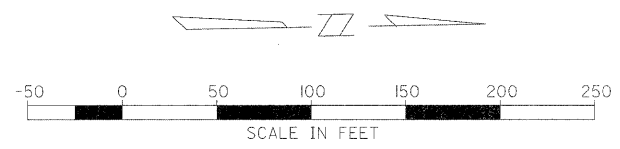






FILE NAME =	USER NAME = LJJ
P:\Projects\MD\3113710\DWG	

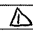DESIGNED — PRL	REVISED —  6-5-12
DRAWN — PRL	REVISED —
CHECKED — PRL	REVISED —
DATE — 17APR2012	REVISED —

STATE OF ILLINOIS  
DEPARTMENT OF TRANSPORTATION

TRAFFIC CONTROL STAGE 4	
SCALE:	SHEET 17 OF 23 SHEETS STA. TO STA.

F.A.U. RTE.	SECTION	COUNTY	TOTAL SHEETS	SHEET NO.
5849	II-00151-00-RS	ROCK ISLAND	75	47
CONTRACT NO. 85558				
ILLINOIS FED. AID PROJECT				

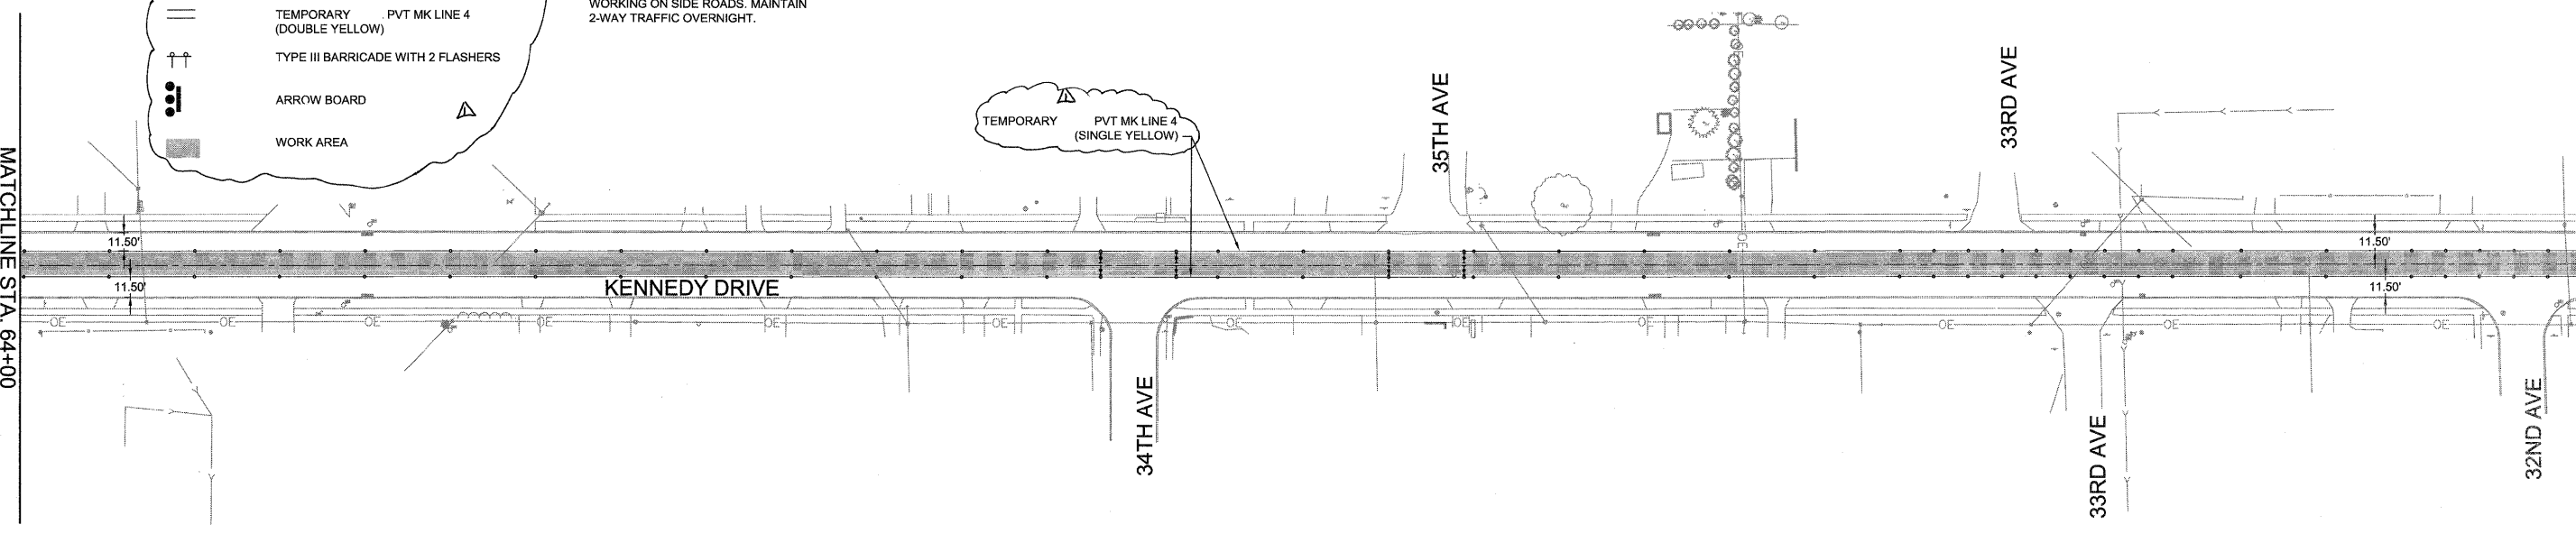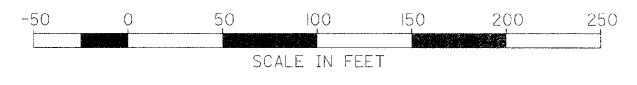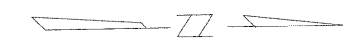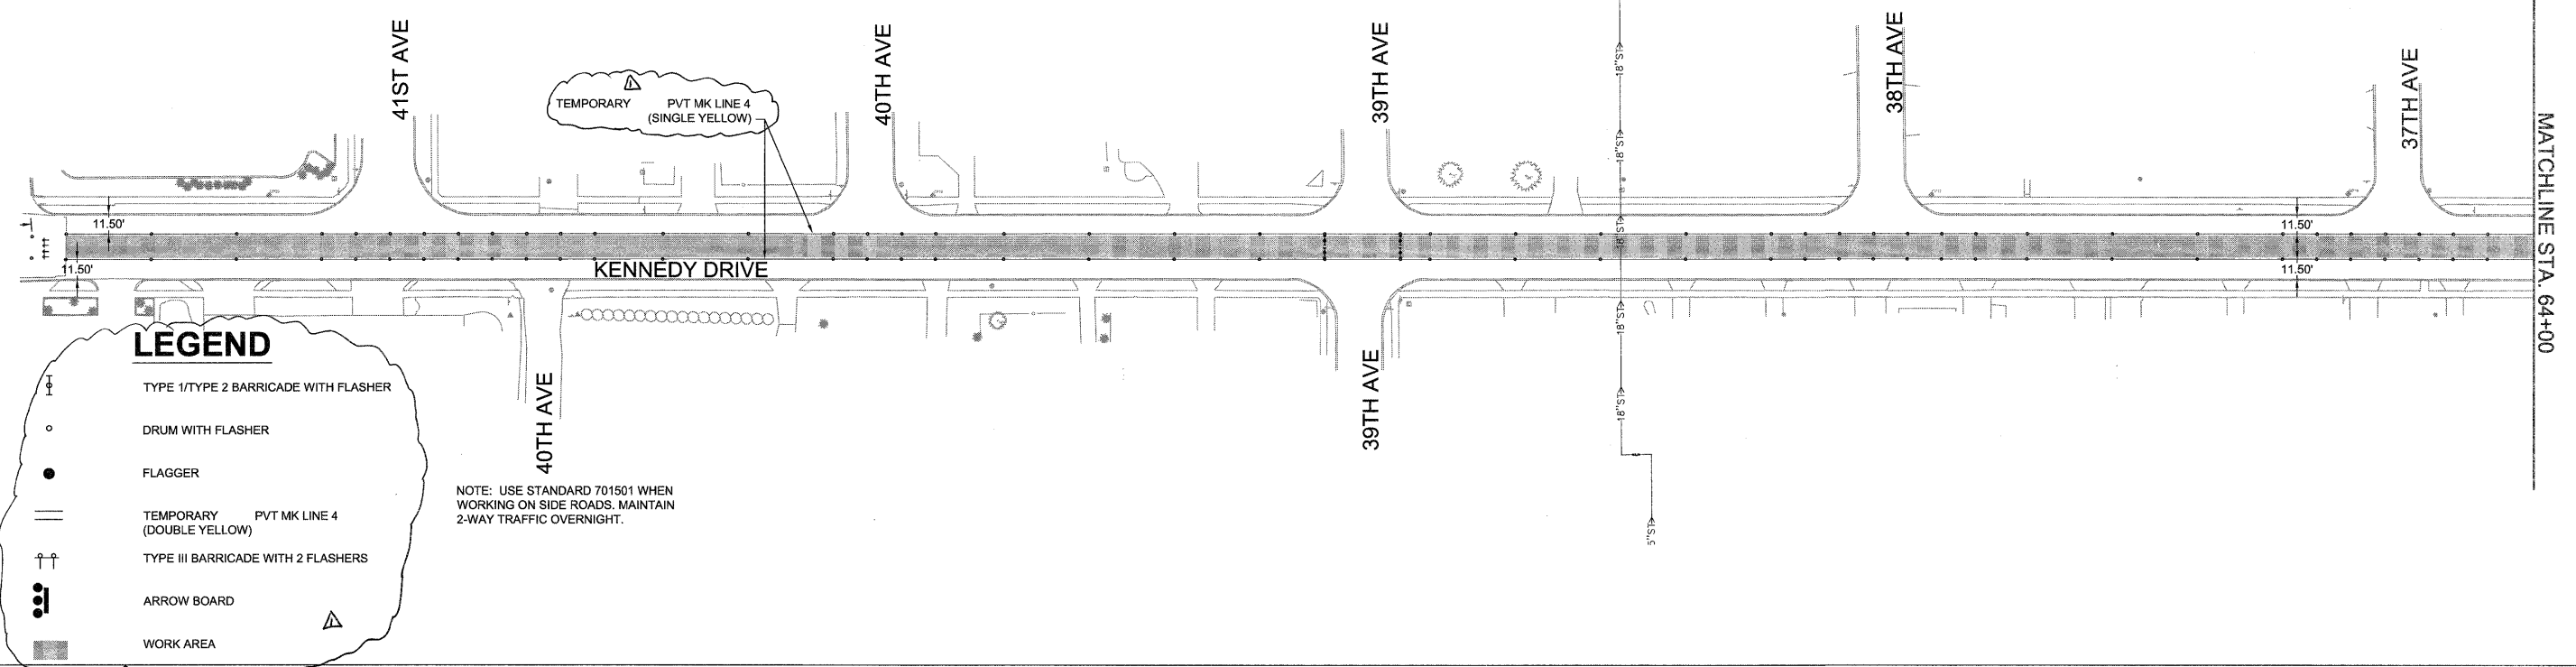
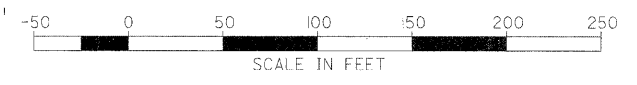


FILE NAME = P:\Projects\M0\3113710\DWG	USER NAME = LJJ	DESIGNED — PRL	REVISED — $\Delta$ 6-5-12	STATE OF ILLINOIS DEPARTMENT OF TRANSPORTATION	TRAFFIC CONTROL STAGE 4		F.A.U. RTE. 5849	SECTION II-00151-00-RS	COUNTY ROCK ISLAND	TOTAL SHEETS 75	SHEET NO. 48
	PLOT SCALE = 50:1 (1" = 50')	CHECKED — PRL	DATE — 17APR2012		SCALE:	SHEET 18 OF 23 SHEETS	STA. TO STA.	CONTRACT NO. 85558 ILLINOIS FED. AID PROJECT			

**LEGEND**

- TYPE I/TYPE 2 BARRICADE WITH FLASHER
- DRUM WITH FLASHER
- FLAGGER
- TEMPORARY PVT MK LINE 4 (DOUBLE YELLOW)
- TYPE III BARRICADE WITH 2 FLASHERS
- ARROW BOARD
- WORK AREA



NOTE: USE STANDARD 701501 WHEN WORKING ON SIDE ROADS. MAINTAIN 2-WAY TRAFFIC OVERNIGHT.

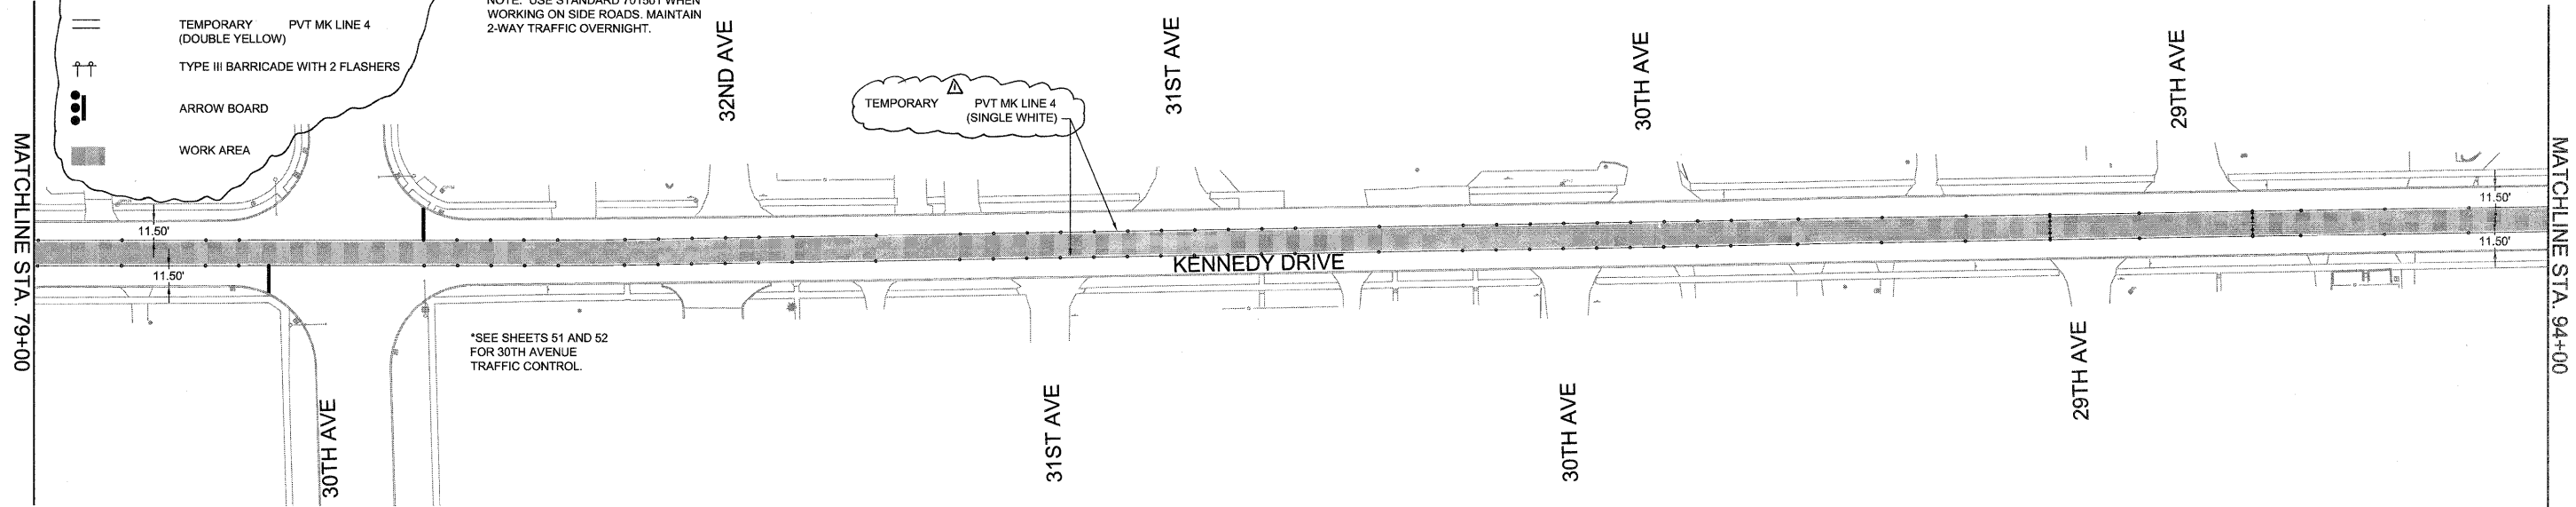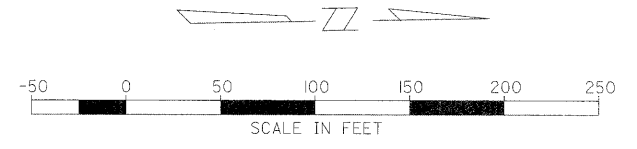





**LEGEND**

- TYPE I/TYPE 2 BARRICADE WITH FLASHER
- DRUM WITH FLASHER
- FLAGGER
- TEMPORARY PVT MK LINE 4 (DOUBLE YELLOW)
- TYPE III BARRICADE WITH 2 FLASHERS
- ARROW BOARD
- WORK AREA

NOTE: USE STANDARD 701501 WHEN WORKING ON SIDE ROADS. MAINTAIN 2-WAY TRAFFIC OVERNIGHT.

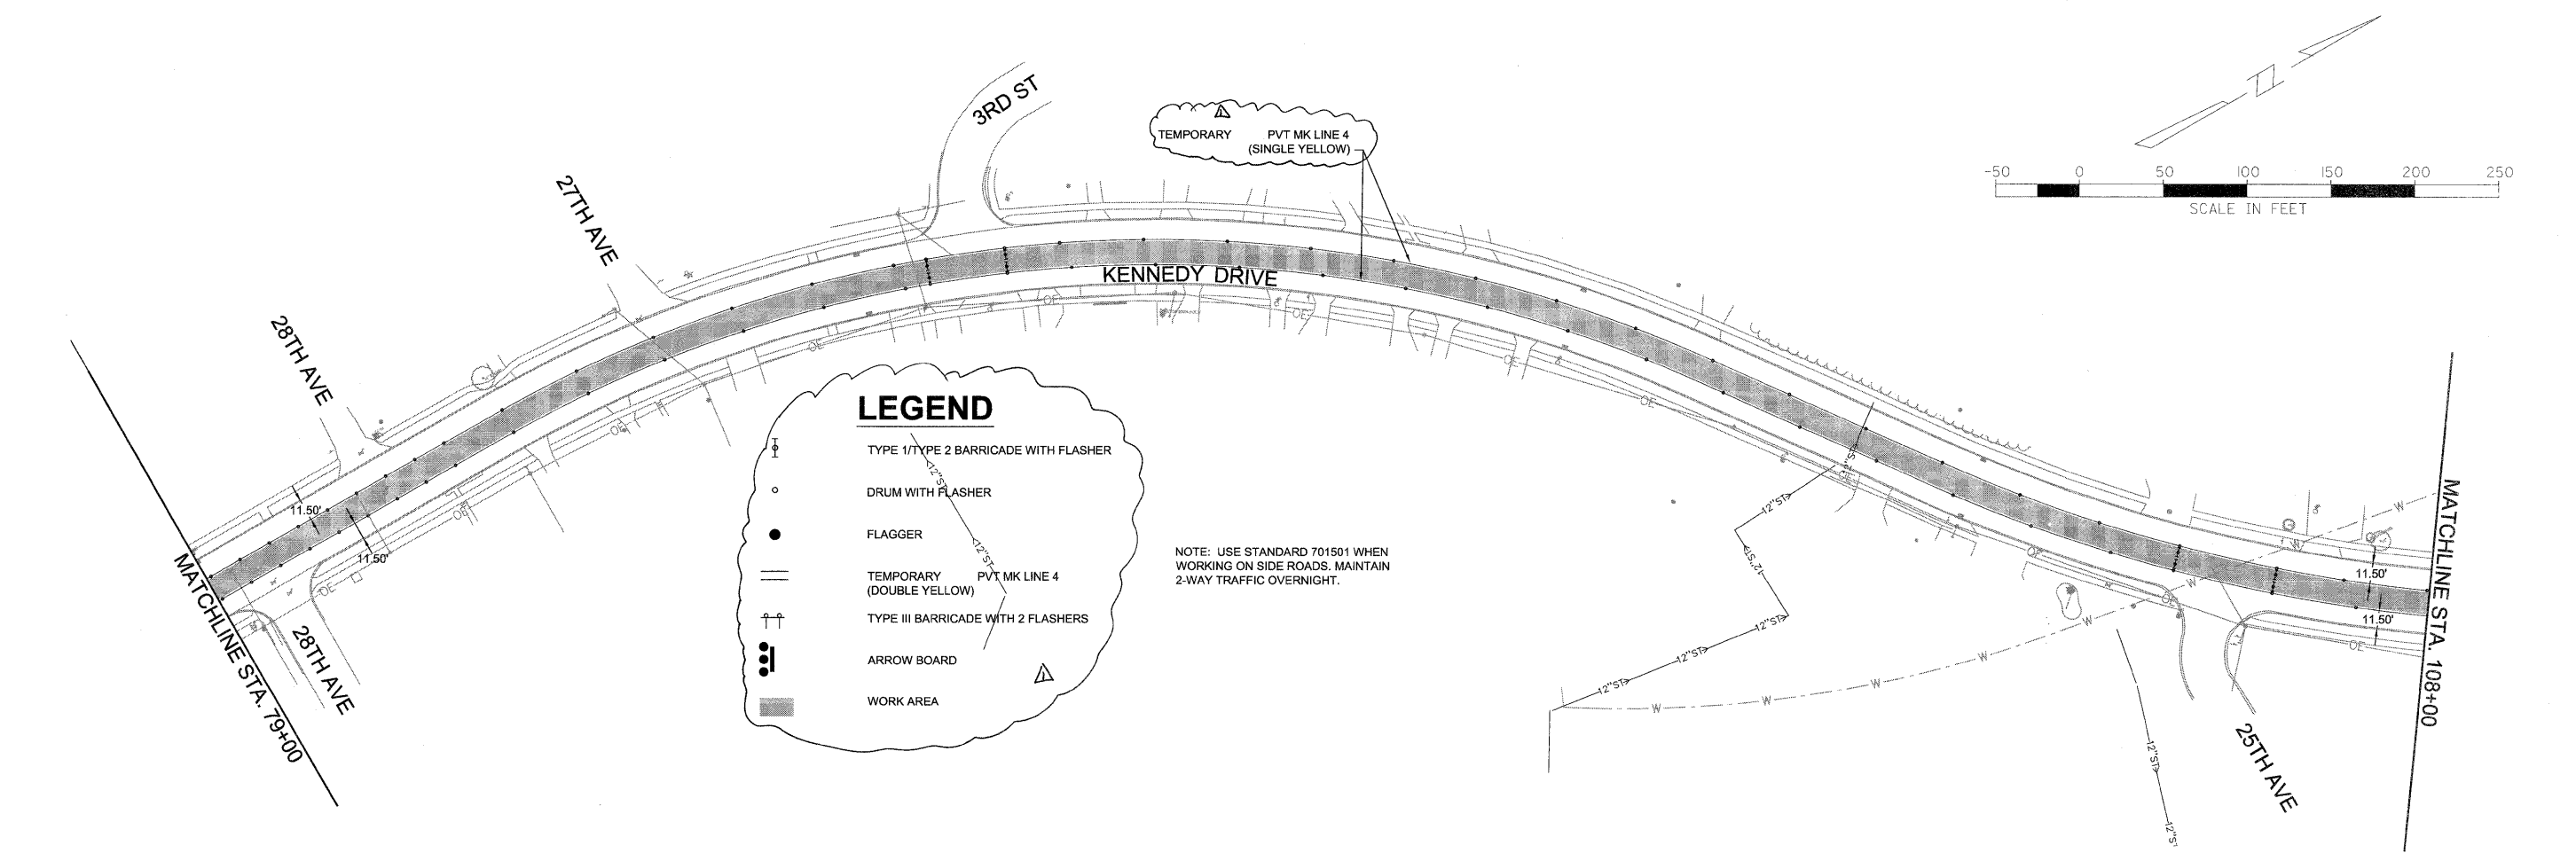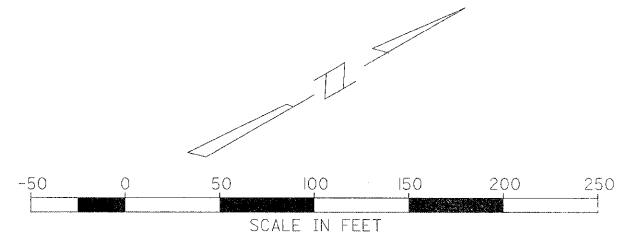


 
 


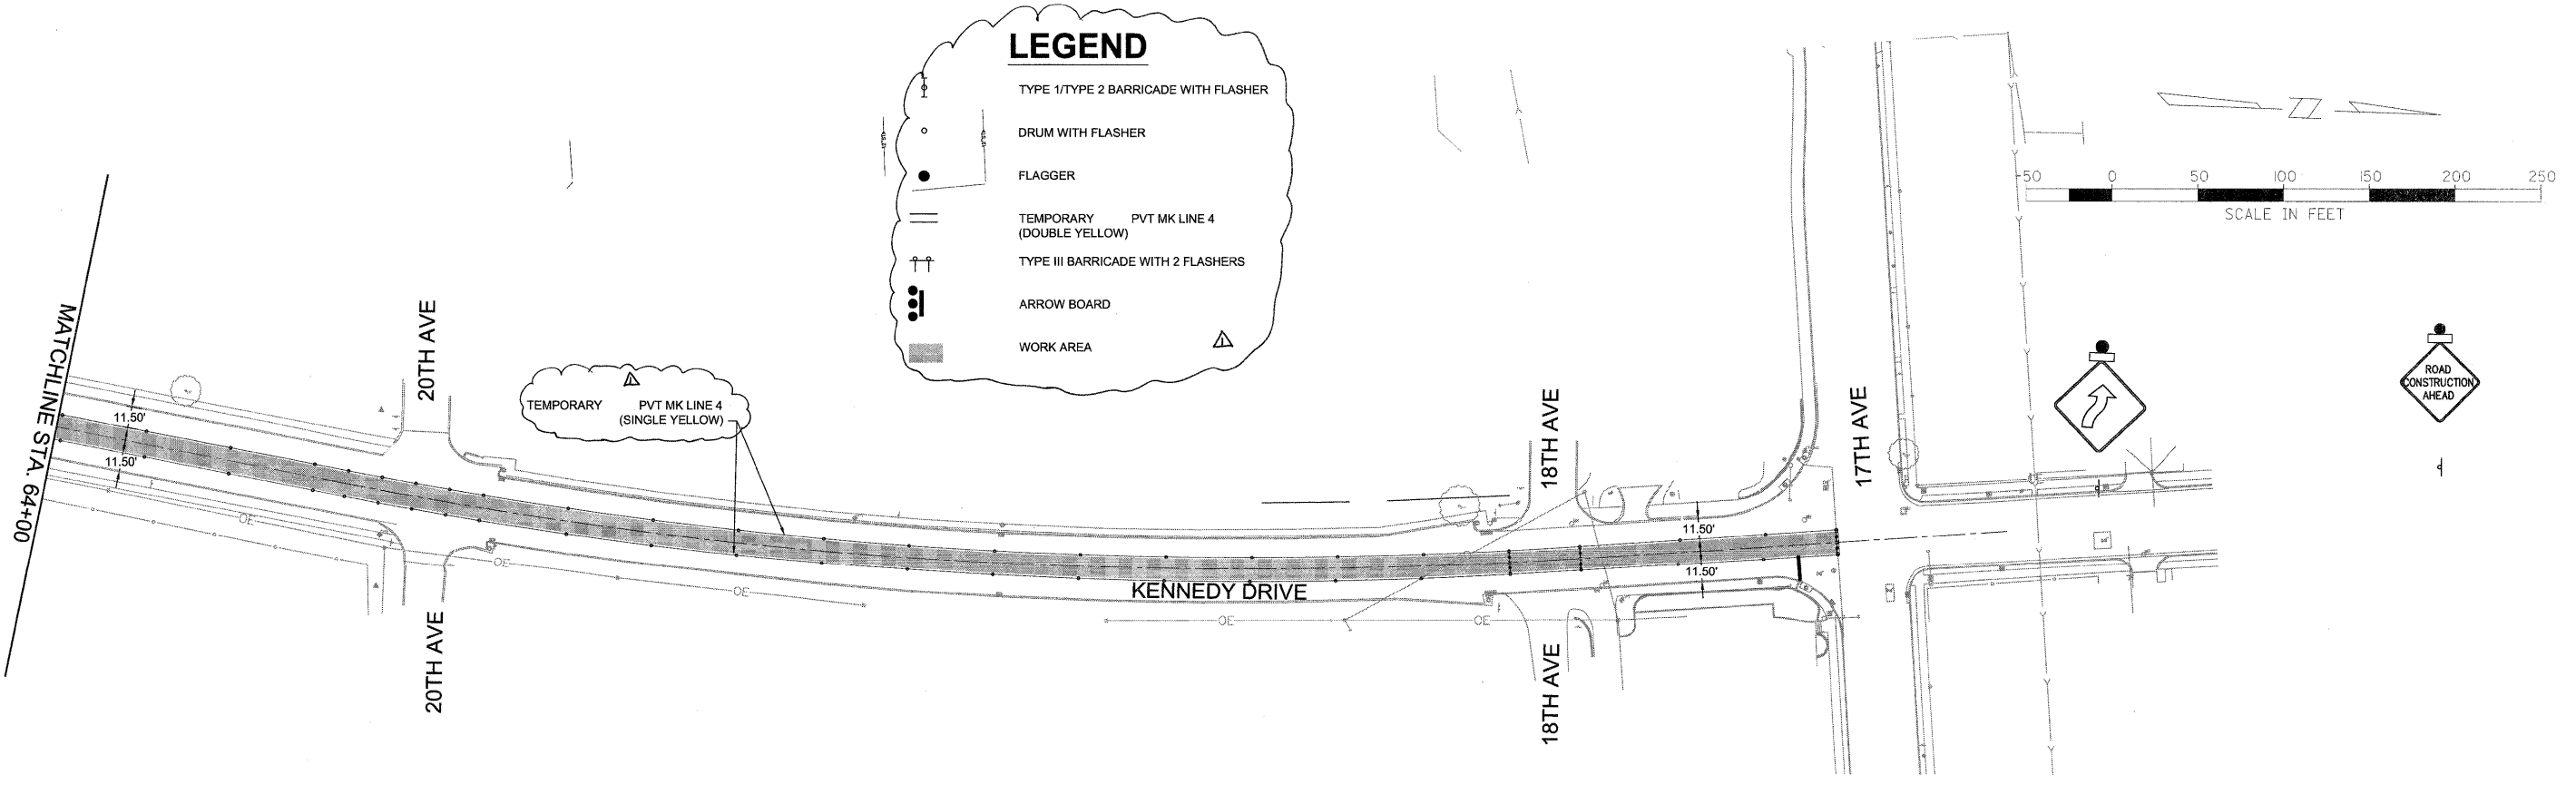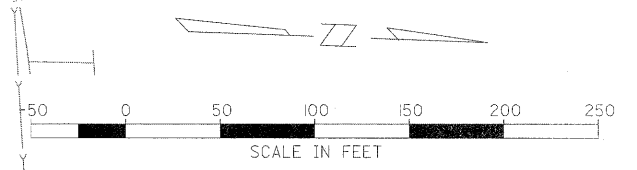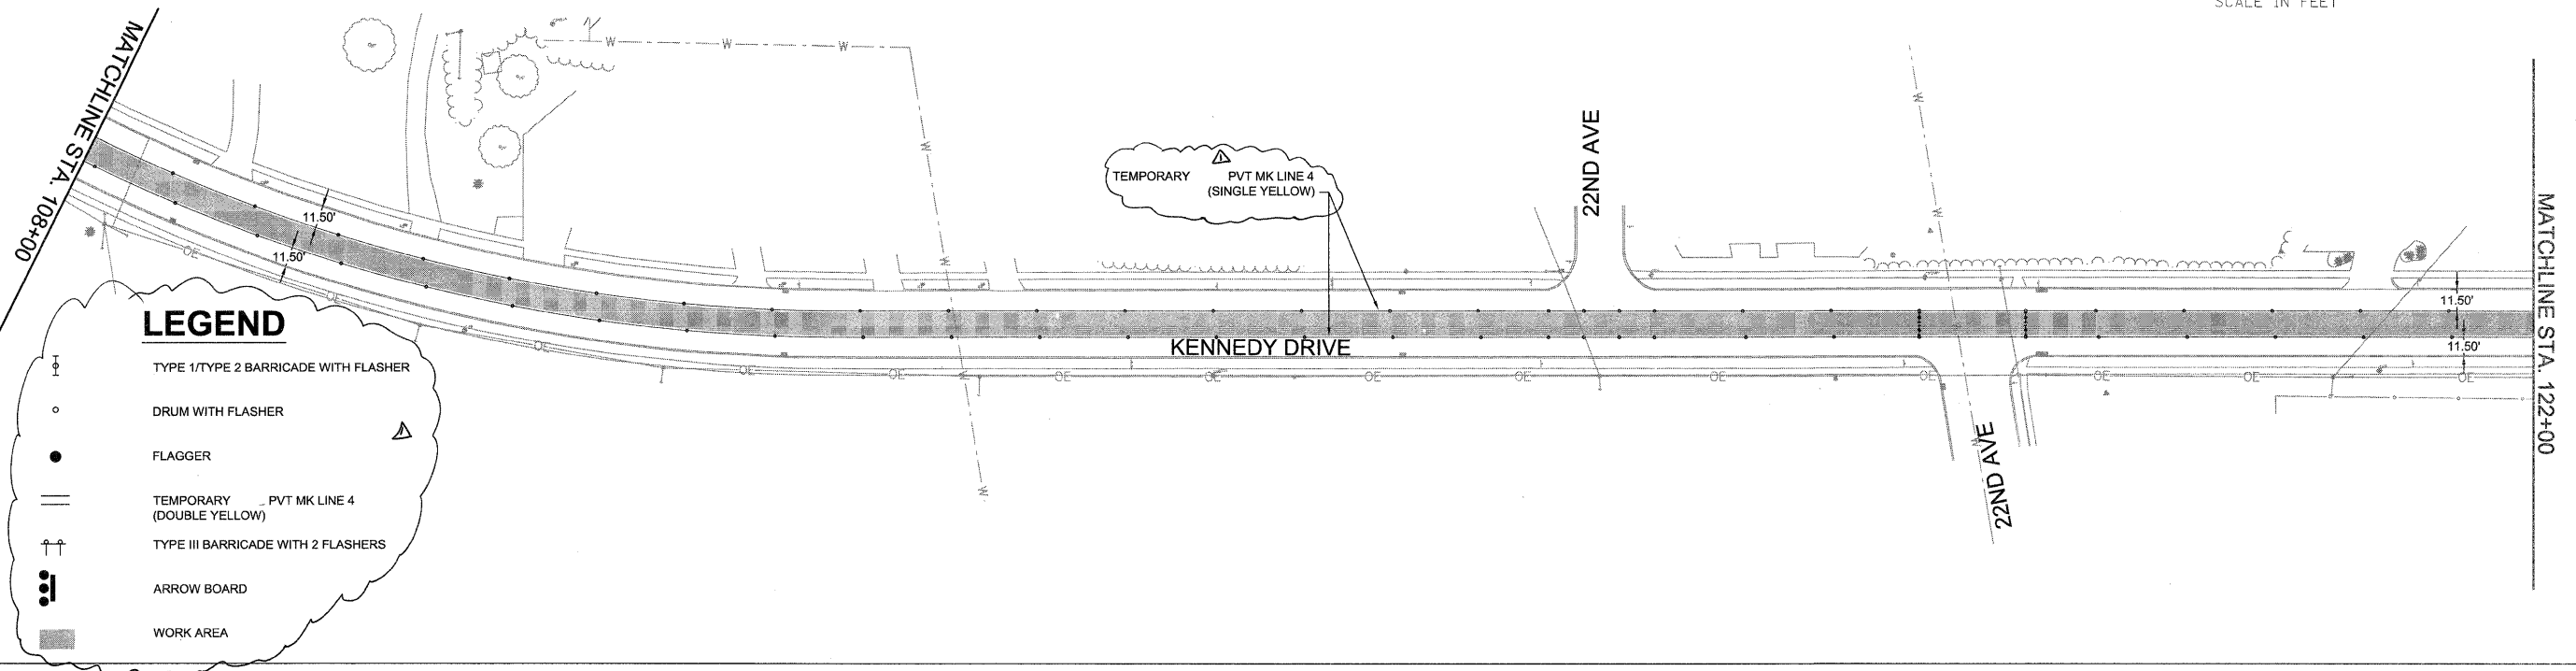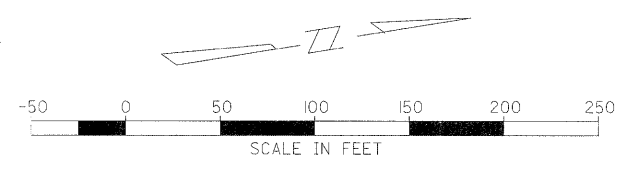

FILE NAME = P:\Projects\MO\3113710\DWG	USER NAME = LJJ	DESIGNED -- PRL	REVISED -- $\Delta$ 6-5-12	STATE OF ILLINOIS DEPARTMENT OF TRANSPORTATION	TRAFFIC CONTROL STAGE 4		F.A.J. RTE. 5849	SECTION II-0051-00-RS	COUNTY ROCK ISLAND	TOTAL SHEETS 75	SHEET NO. 49	
	PLOT SCALE = 50:0.0000 ' = 1" / IN.	CHECKED -- PRL	REVISED --		SCALE:	SHEET 19 OF 23 SHEETS	STA. TO STA.	ILLINOIS FED. AID PROJECT				
	PLOT DATE = 3/19/2012	DATE -- 17APR2012	REVISED --		CONTRACT NO. 85558							






FILE NAME = P:\Projects\MD\311371\DWG	USER NAME = LJJ	DESIGNED -- PRL	REVISED -- $\Delta$ 6-5-12	STATE OF ILLINOIS DEPARTMENT OF TRANSPORTATION	TRAFFIC CONTROL STAGE 4		F.A.U. RTE. 5849	SECTION II-00151-00-RS	COUNTY ROCK ISLAND	TOTAL SHEETS 75	SHEET NO. 50	
	PLOT SCALE = 50:1.0000' / IN.	DRAWN -- PRL	REVISED --		SCALE:	SHEET 20 OF 23 SHEETS	STA. TO STA.	CONTRACT NO. 85558				
	PLOT DATE = 3/19/2012	CHECKED -- PRL	REVISED --		ILLINOIS FED. AID PROJECT							
		DATE -- 17APR2012	REVISED --									

# LEGEND





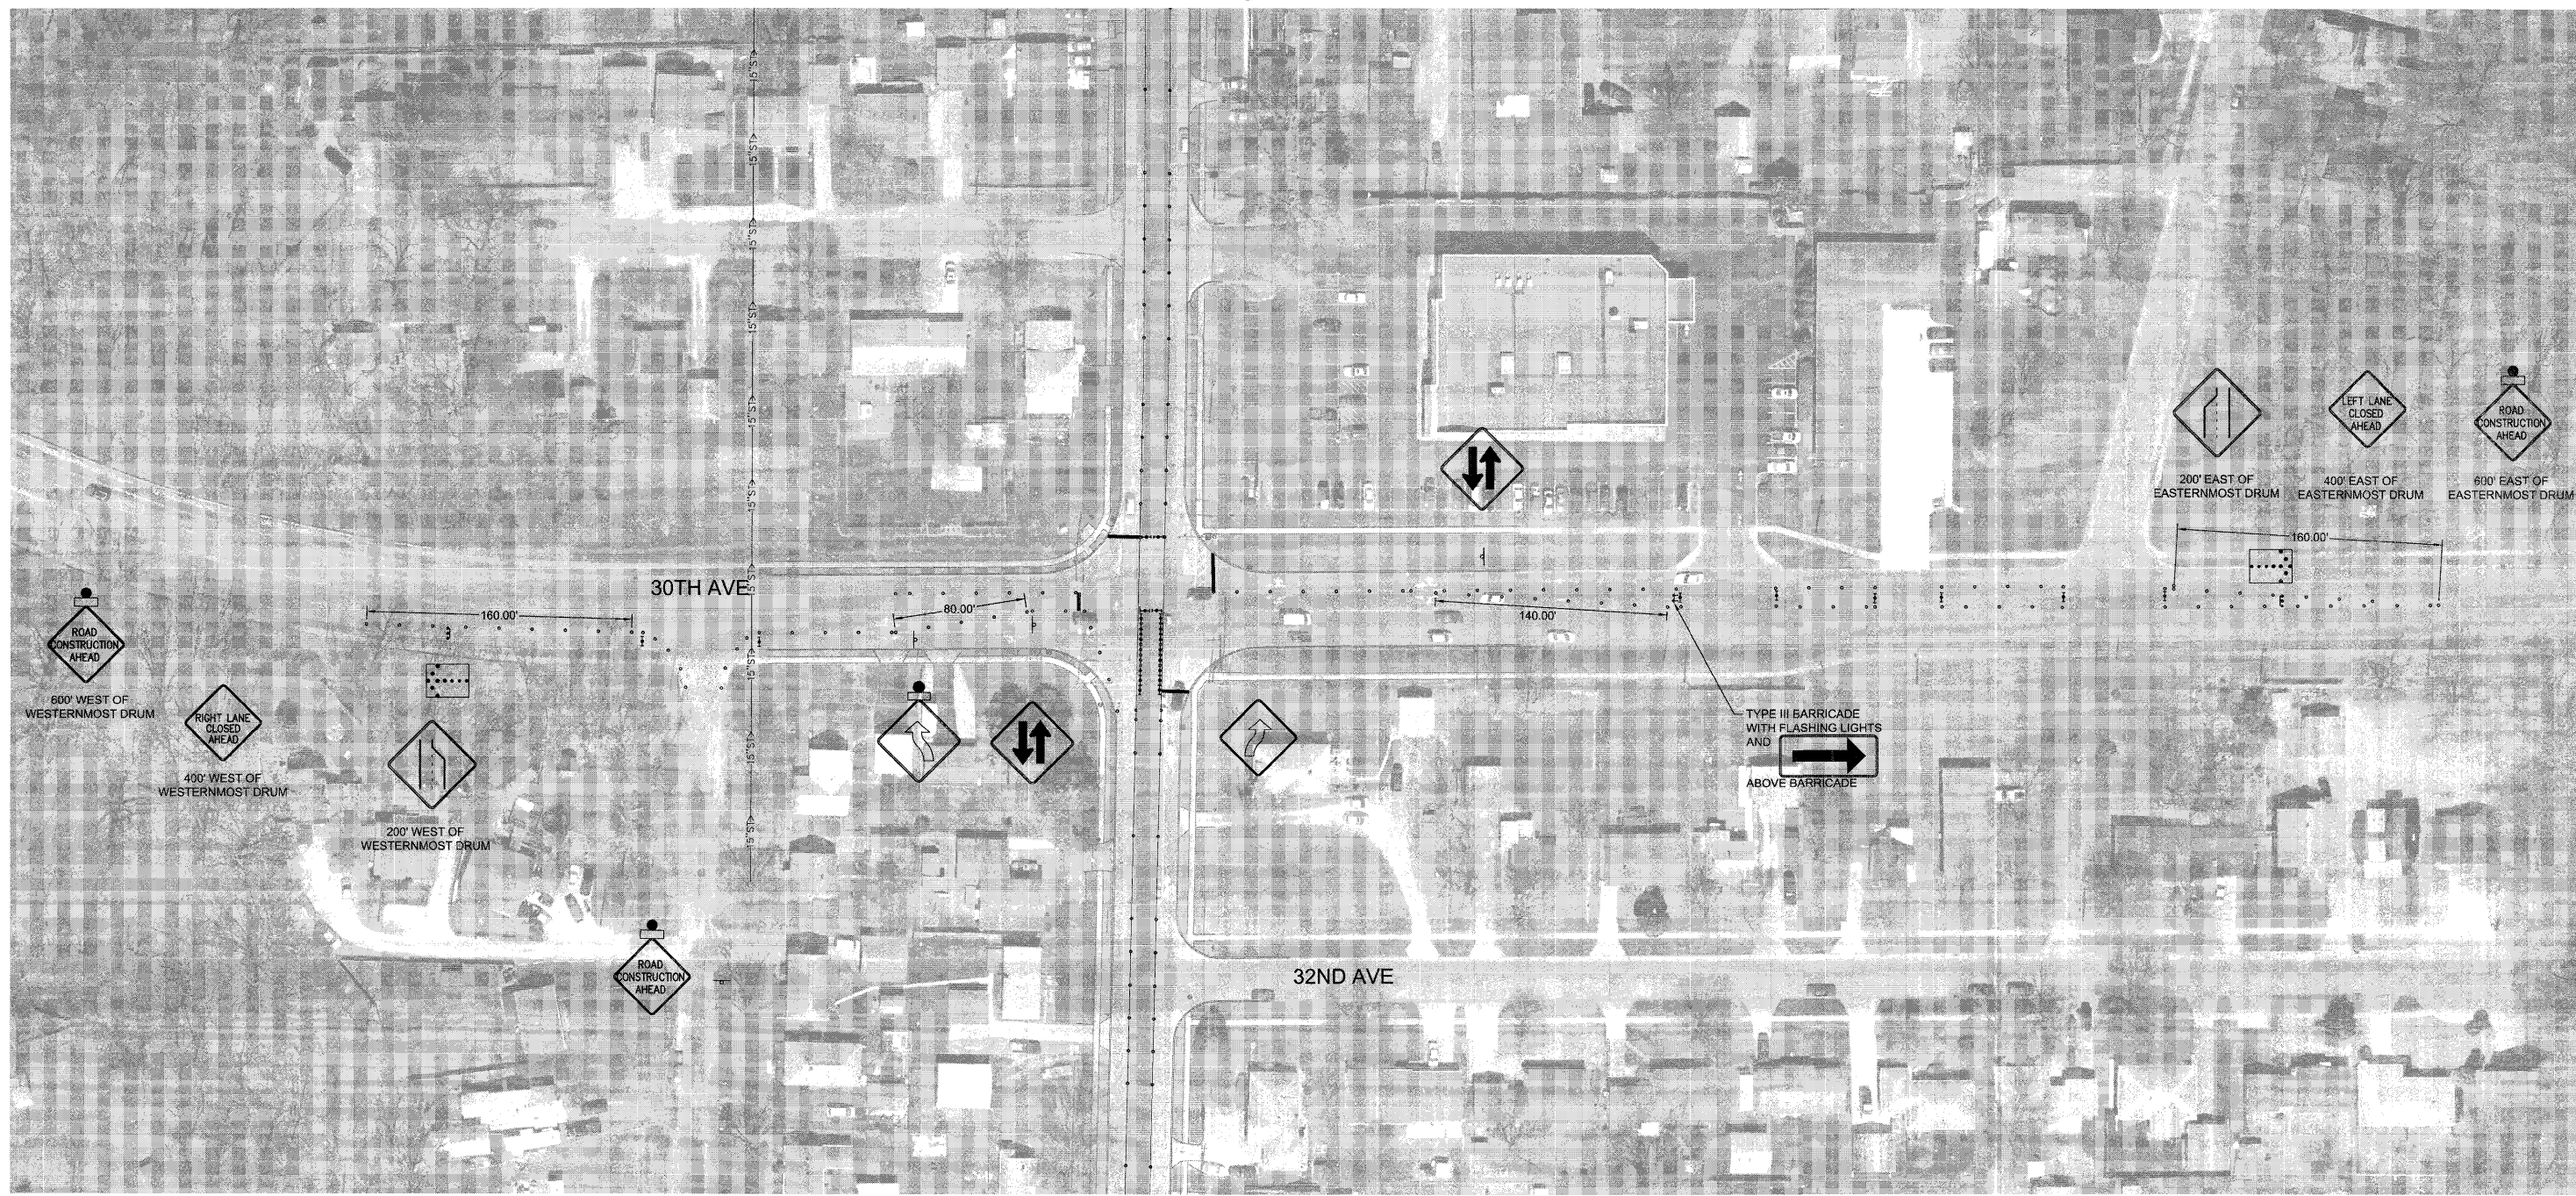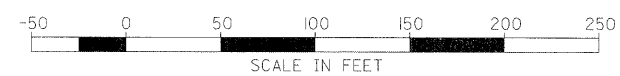


-  TYPE 1/TYPE 2 BARRICADE WITH FLASHER
-  DRUM WITH FLASHER
-  FLAGGER
-  TEMPORARY PVT MK LINE 4 (DOUBLE YELLOW)
-  TYPE III BARRICADE WITH 2 FLASHERS
-  ARROW BOARD
-  WORK AREA


 
NOTE: USE STANDARD 701501 WHEN WORKING ON SIDE ROADS. MAINTAIN 2-WAY TRAFFIC OVERNIGHT.

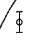 

FILE NAME = P:\Projects\M0\3113710\DWG	USER NAME = LJJ	DESIGNED — PRL	REVISED —  6-5-12	STATE OF ILLINOIS DEPARTMENT OF TRANSPORTATION	TRAFFIC CONTROL STAGE 4A		F.A.U. RTE. 5849	SECTION II-0015I-00-RS	COUNTY ROCK ISLAND	TOTAL SHEETS 75	SHEET NO. 51
	PLOT SCALE = 5000.0000' / IN.	CHECKED — PRL	REVISED —		SCALE:	SHEET 21 OF 23 SHEETS	STA. TO STA.	CONTRACT NO. 85558 ILLINOIS FED. AID PROJECT			
PLOT DATE = 3/19/2012	DATE = 17APR2012	REVISED —	REVISED —								
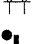
### LEGEND

-  TYPE 1/TYPE 2 BARRICADE WITH FLASHER
-  DRUM WITH FLASHER
-  FLAGGER
-  TEMPORARY PVT MK LINE 4 (DOUBLE YELLOW)
-  TYPE III BARRICADE WITH 2 FLASHERS
-  ARROW BOARD
-  WORK AREA

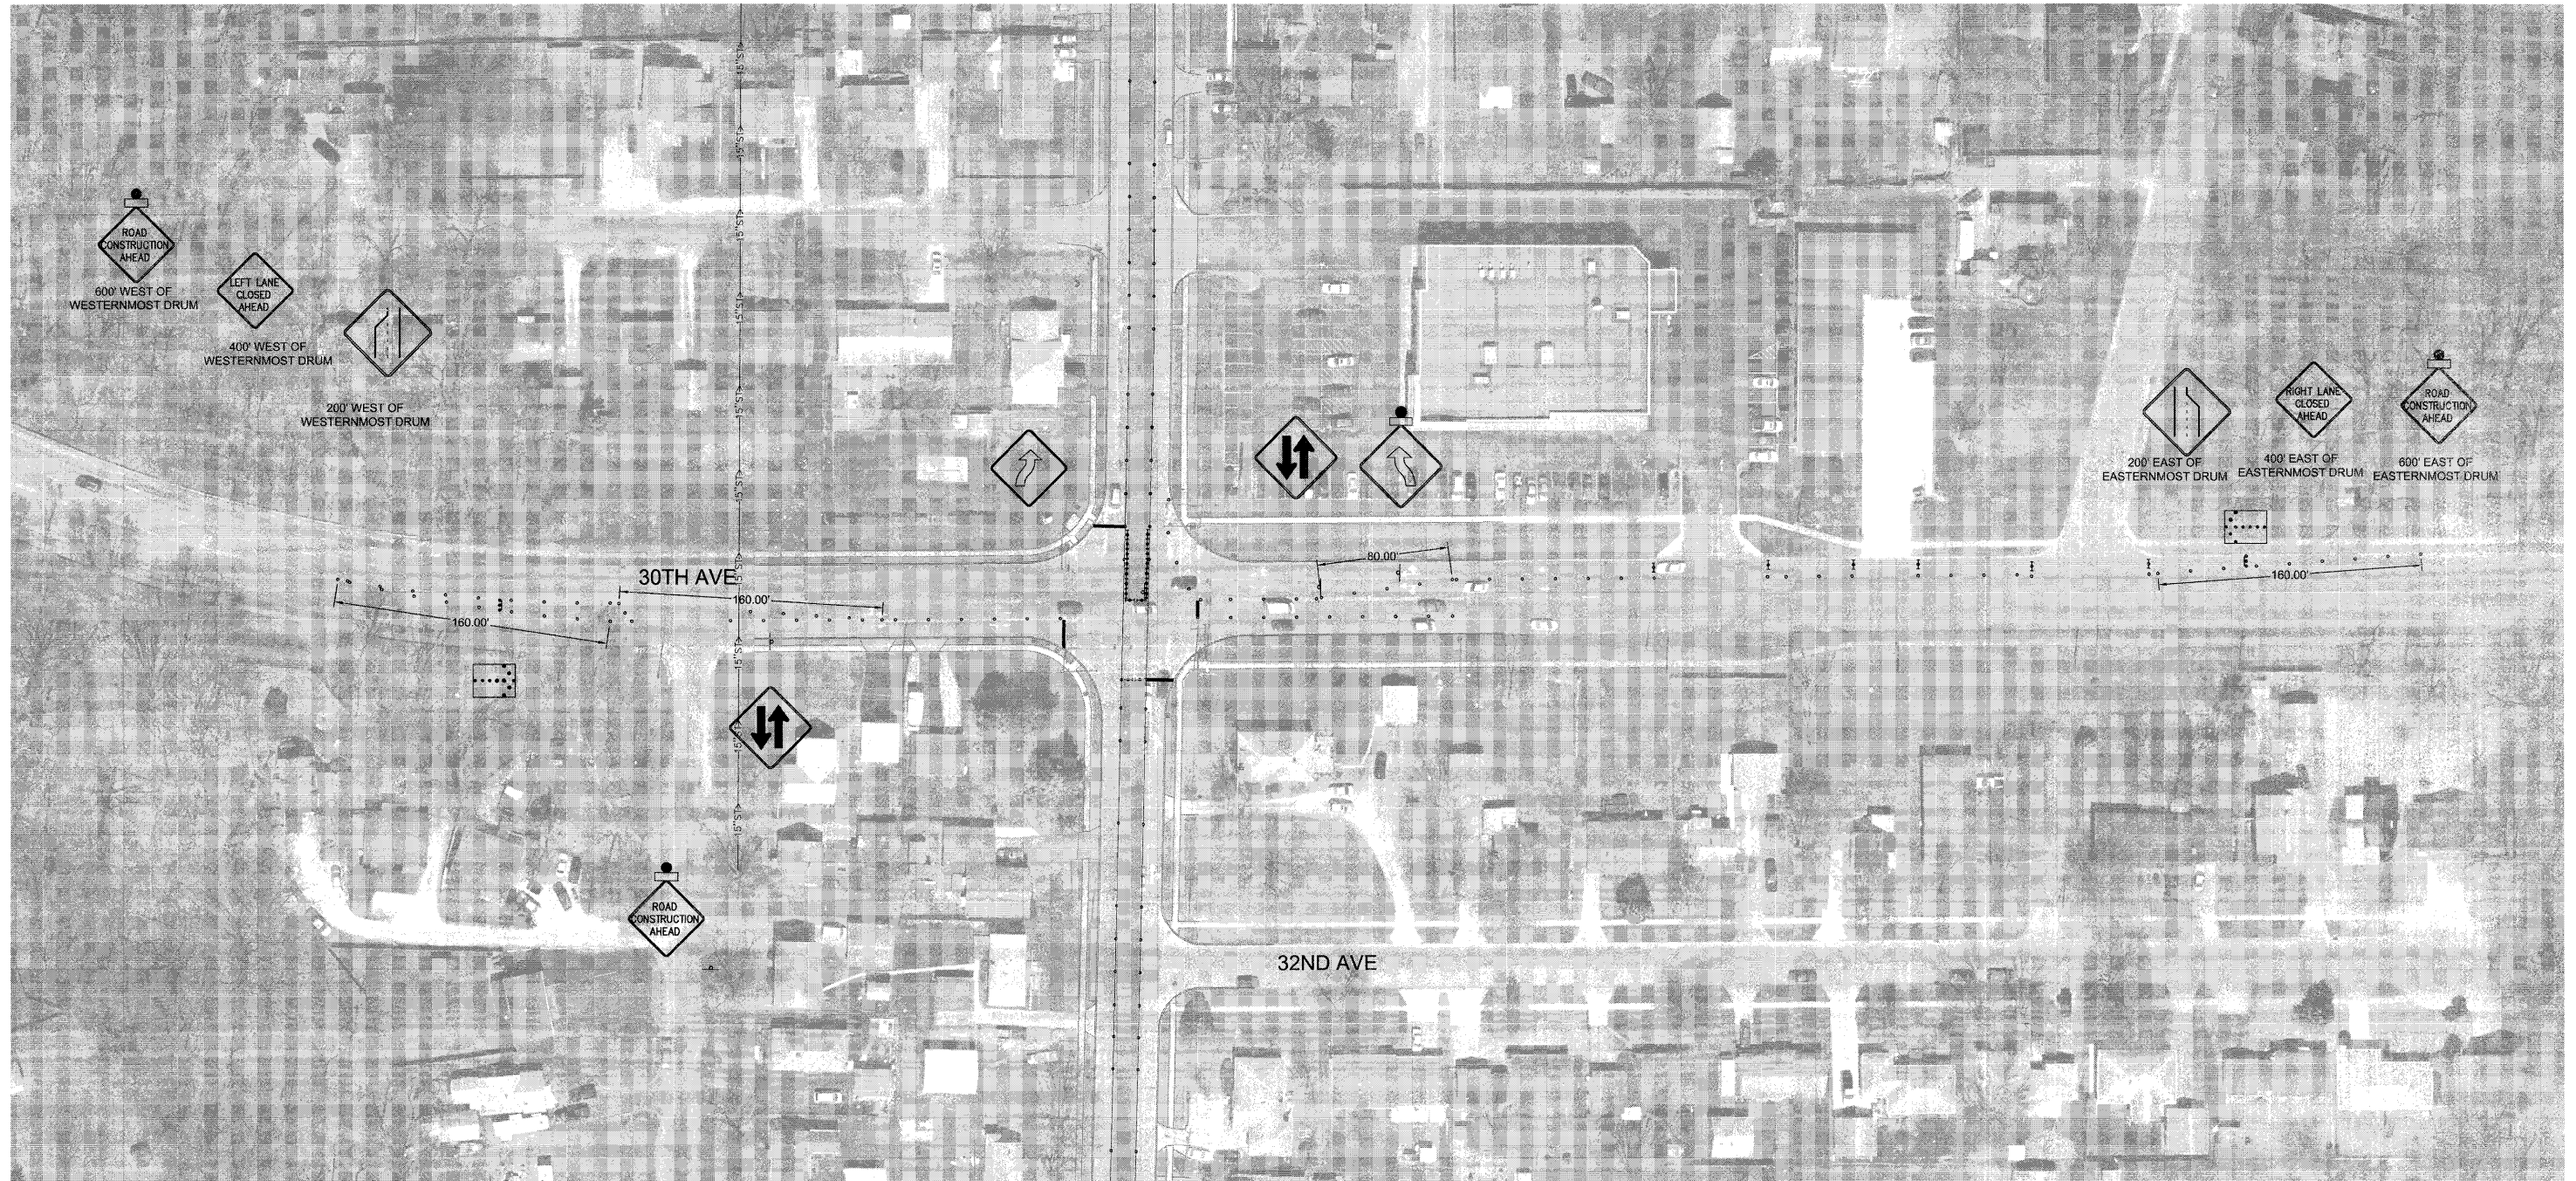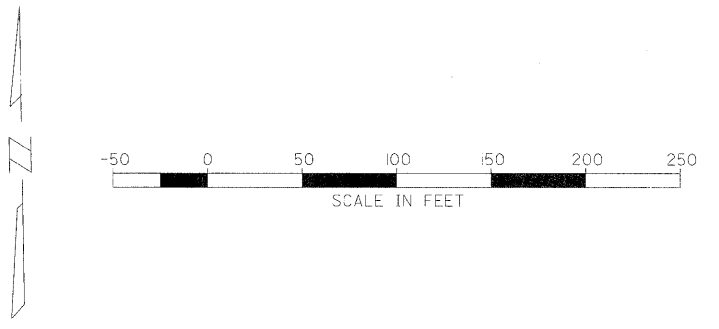

FILE NAME = P:\Projects\MD\3113710\DWG	USER NAME = LJJ	DESIGNED — PRL	REVISED —  6-5-12	STATE OF ILLINOIS DEPARTMENT OF TRANSPORTATION	TRAFFIC CONTROL STAGE 4B			F.A.U. RTE. 5849	SECTION II-0015-00-RS	COUNTY ROCK ISLAND	TOTAL SHEETS 75	SHEET NO. 52	
	PLOT SCALE = 50:1 (1" = 50')	CHECKED — PRL	REVISED —		SCALE:      SHEET 22 OF 23 SHEETS      STA.      TO STA.			CONTRACT NO. 85558					
	PLOT DATE = 3/19/2012	DATE — 17APR2012	REVISED —		ILLINOIS FED. AID PROJECT								