


LEGEND

- TYPE I/TYPE 2 BARRICADE WITH FLASHER
- DRUM WITH FLASHER
- FLAGGER
- TEMPORARY THPL PVT MK LINE 4 (DOUBLE YELLOW)
- TYPE III BARRICADE WITH 2 FLASHERS
- ARROW BOARD
- WORK AREA

NOTE: STD 701501 SHALL BE USED IN DAYTIME ONLY. MAINTAIN 2-WAY TRAFFIC OVERNIGHT.

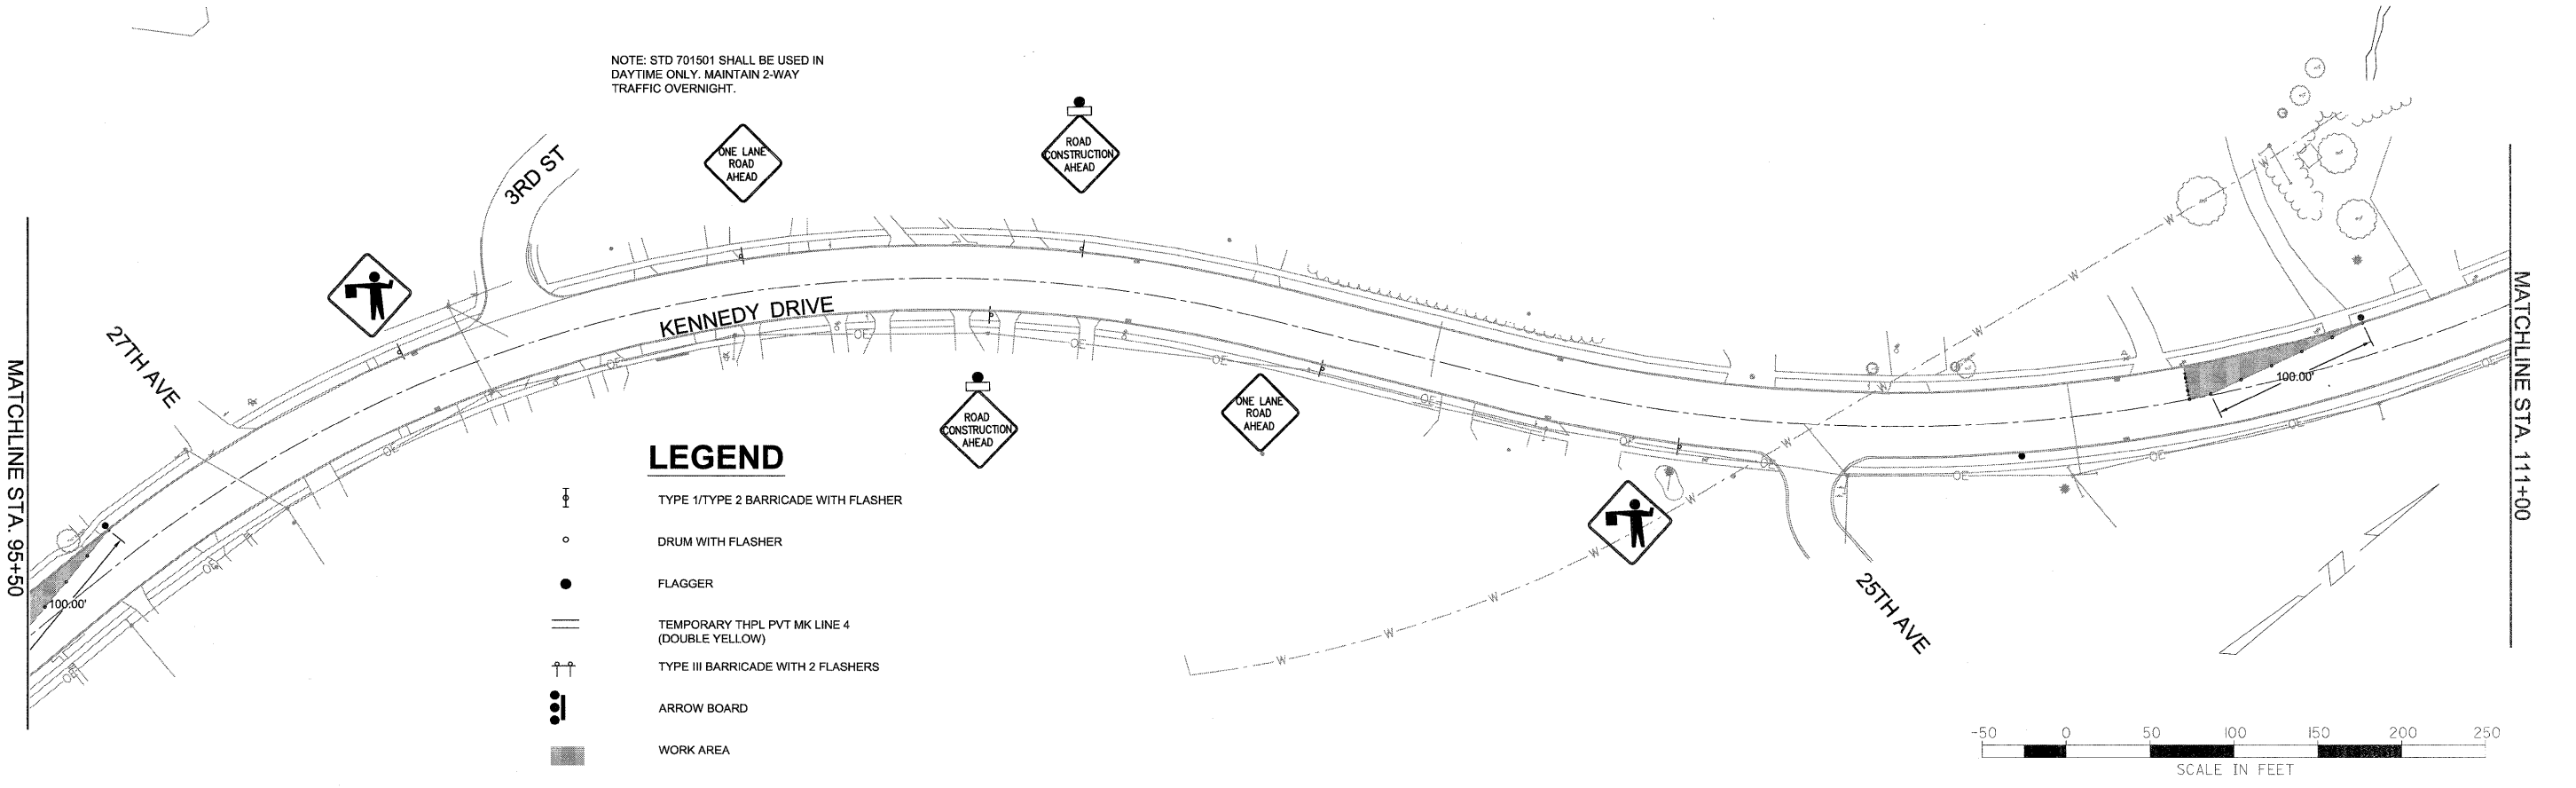

LEGEND

- TYPE I/TYPE 2 BARRICADE WITH FLASHER
- DRUM WITH FLASHER
- FLAGGER
- TEMPORARY THPL PVT MK LINE 4 (DOUBLE YELLOW)
- TYPE III BARRICADE WITH 2 FLASHERS
- ARROW BOARD
- WORK AREA

NOTE: STD 701501 SHALL BE USED IN DAYTIME ONLY. MAINTAIN 2-WAY TRAFFIC OVERNIGHT.

FILE NAME = P:\Projects\M0\3113718\Draw

USER NAME =	DESIGNED — PRL	REVISED —
PLOT SCALE =	DRAWN — PRL	REVISED —
PLOT DATE =	CHECKED — PRL	REVISED —
	DATE — 17APR2012	REVISED —

STATE OF ILLINOIS
DEPARTMENT OF TRANSPORTATION

TRAFFIC CONTROL
STAGE 1B

SCALE: SHEET 3 OF 23 SHEETS STA. TO STA.

F.A.U. RTE. 5849	SECTION II-00151-00-RS	COUNTY ROCK ISLAND	TOTAL SHEETS 75	SHEET NO. 33
				CONTRACT NO. 85558
ILLINOIS FED. AID PROJECT				