


 
 






LEGEND

-  TYPE 1/TYPE 2 BARRICADE WITH FLASHER
-  DRUM WITH FLASHER
-  FLAGGER
-  TEMPORARY THPL PVT MK LINE 4 (DOUBLE YELLOW)
-  TYPE III BARRICADE WITH 2 FLASHERS
-  ARROW BOARD
-  WORK AREA

NOTE: USE STANDARD 701501 WHEN WORKING ON SIDE ROADS. MAINTAIN 2-WAY TRAFFIC OVERNIGHT.

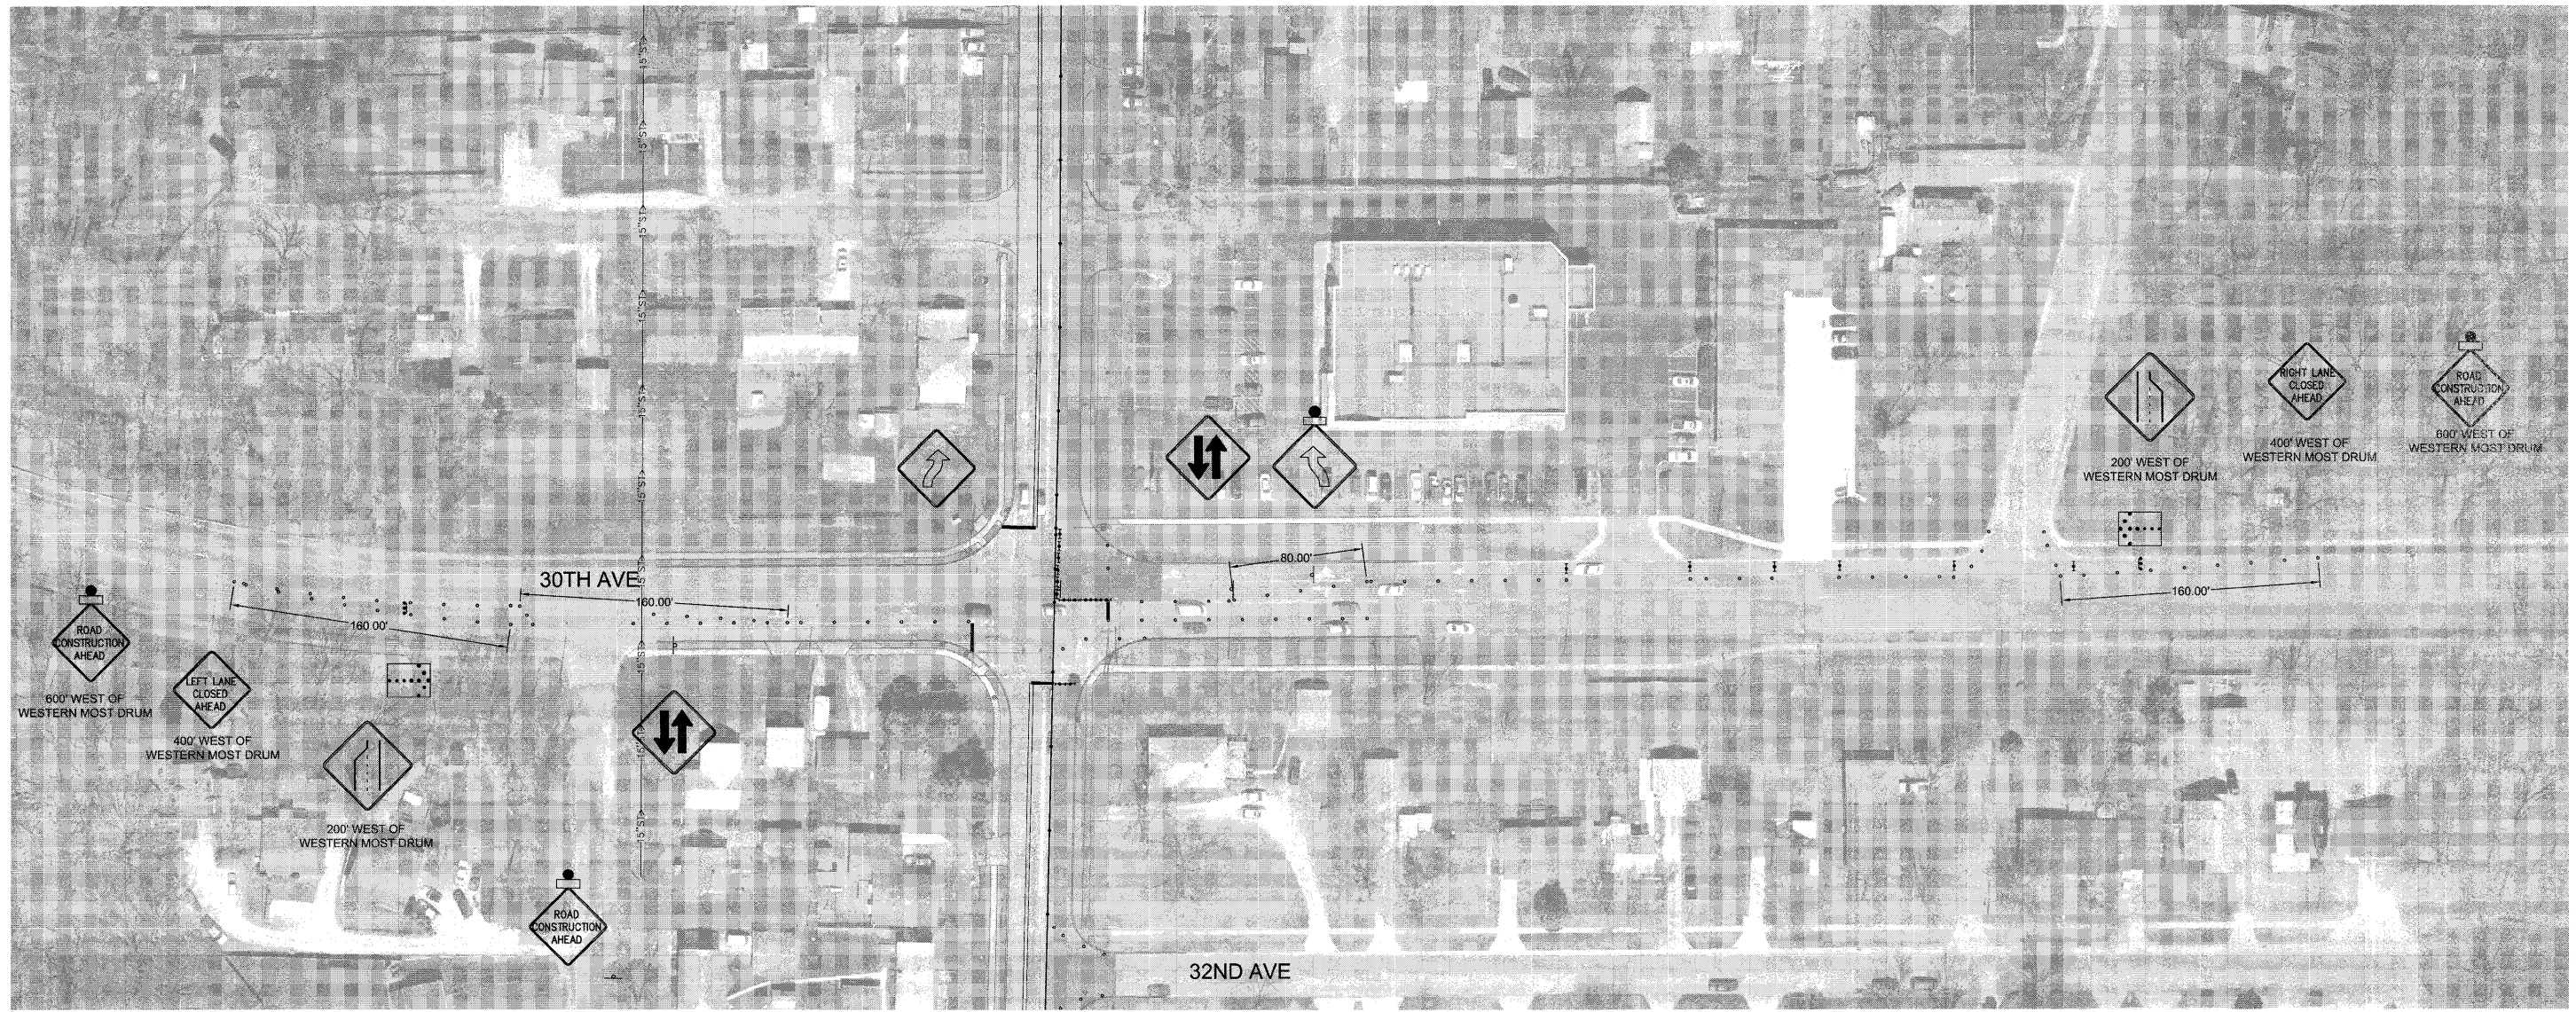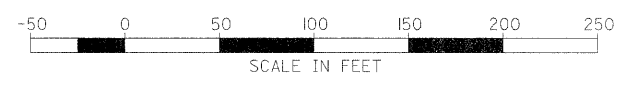

| | | | | | | | | | | | | | |
|---|--------------------------------|------------------|-----------|---|---|--|--|------------------------|---------------------------|-----------------------|-----------------------|--------------------|--|
| FILE NAME = P:\Projects\MD\3113710\DWg | USER NAME = LJJ | DESIGNED — PRL | REVISED — | STATE OF ILLINOIS DEPARTMENT OF TRANSPORTATION | TRAFFIC CONTROL STAGE 3B | | | F.A.U. RTE. 5849 | SECTION II-00151-00-RS | COUNTY ROCK ISLAND | TOTAL SHEETS 75 | SHEET NO. 46 | |
| | PLOT SCALE = 5000.0000 ' / IN. | CHECKED — PRL | REVISED — | | SCALE: SHEET 16 OF 23 SHEETS STA. TO STA. | | | CONTRACT NO. 85558 | | | | | |
| | PLOT DATE = 3/19/2012 | DATE — 17APR2012 | REVISED — | | ILLINOIS FED. AID PROJECT | | | | | | | | |
| | | | | | | | | | | | | | |