



All steel rail elements shall be galvanized according to Article 509.05 of the Standard Specifications.

**BILL OF MATERIAL**

Item	Unit	Quantity
Parapet Railing	Foot	79

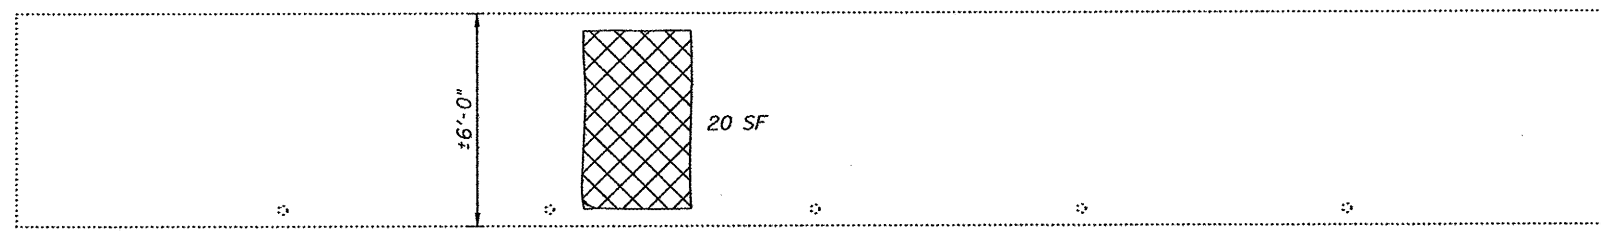

**WEST SIDE OF WEST CENTER WALL ELEV.**  
Looking East

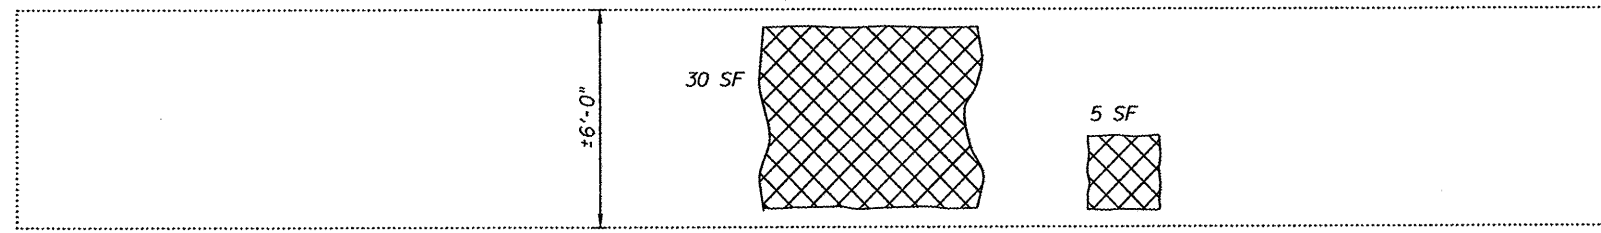

**EAST SIDE OF EAST CENTER WALL ELEV.**  
Looking West

**BILL OF MATERIAL**

Item	Unit	Quantity
Structural Repair of Concrete (Depth less than or Equal to 5")	Sq.Ft	55

Structural Repair of Concrete (Depth Less than or Equal to 5")



COMPANY NAME: Kevin M. Arft  
PROJECT CONTACT: City of Rockford  
CLIENT: 3/23/2012 11:43:04 AM  
DATE PLOTTED: 8/10/14  
FILE NAME: 8610044-Reliagen  
PLOT DRIVER: pefcsh  
PEN TABLE: standard-trans.tbl



USER NAME = whood	DESIGNED - KMA	REVISED -
	CHECKED - RGD	REVISED -
PLOT SCALE =	DRAWN - W.J.H.	REVISED -
PLOT DATE = 3/23/2012	CHECKED - 3/26/12	REVISED -

**CITY OF ROCKFORD**

**RAILING AND WALL REPAIR DETAILS**  
**REED AVENUE OVER THE SOUTHEAST DRAINAGEWAY**

SHEET NO. S-5 OF S-5 SHEETS

M.S.	SECTION	COUNTY	TOTAL SHEETS	SHEET NO.
3634	09-00558-00-BR	WINNEBAGO	16	12
CONTRACT NO. 85562			ILLINOIS FED. AID PROJECT	