


COMPANY NAME: **HRGreen.com**
 PROJECT CONTACT: **Kevin W. J. J.**
 DATE PLOTTED: **3/23/2012 1:44:05 PM**
 FILE NAME: **86100434-xxxx.dgn**
 PLOT DRIVER: **pdfplot**
 PLOT TABLE: **standard-trans.tbl**

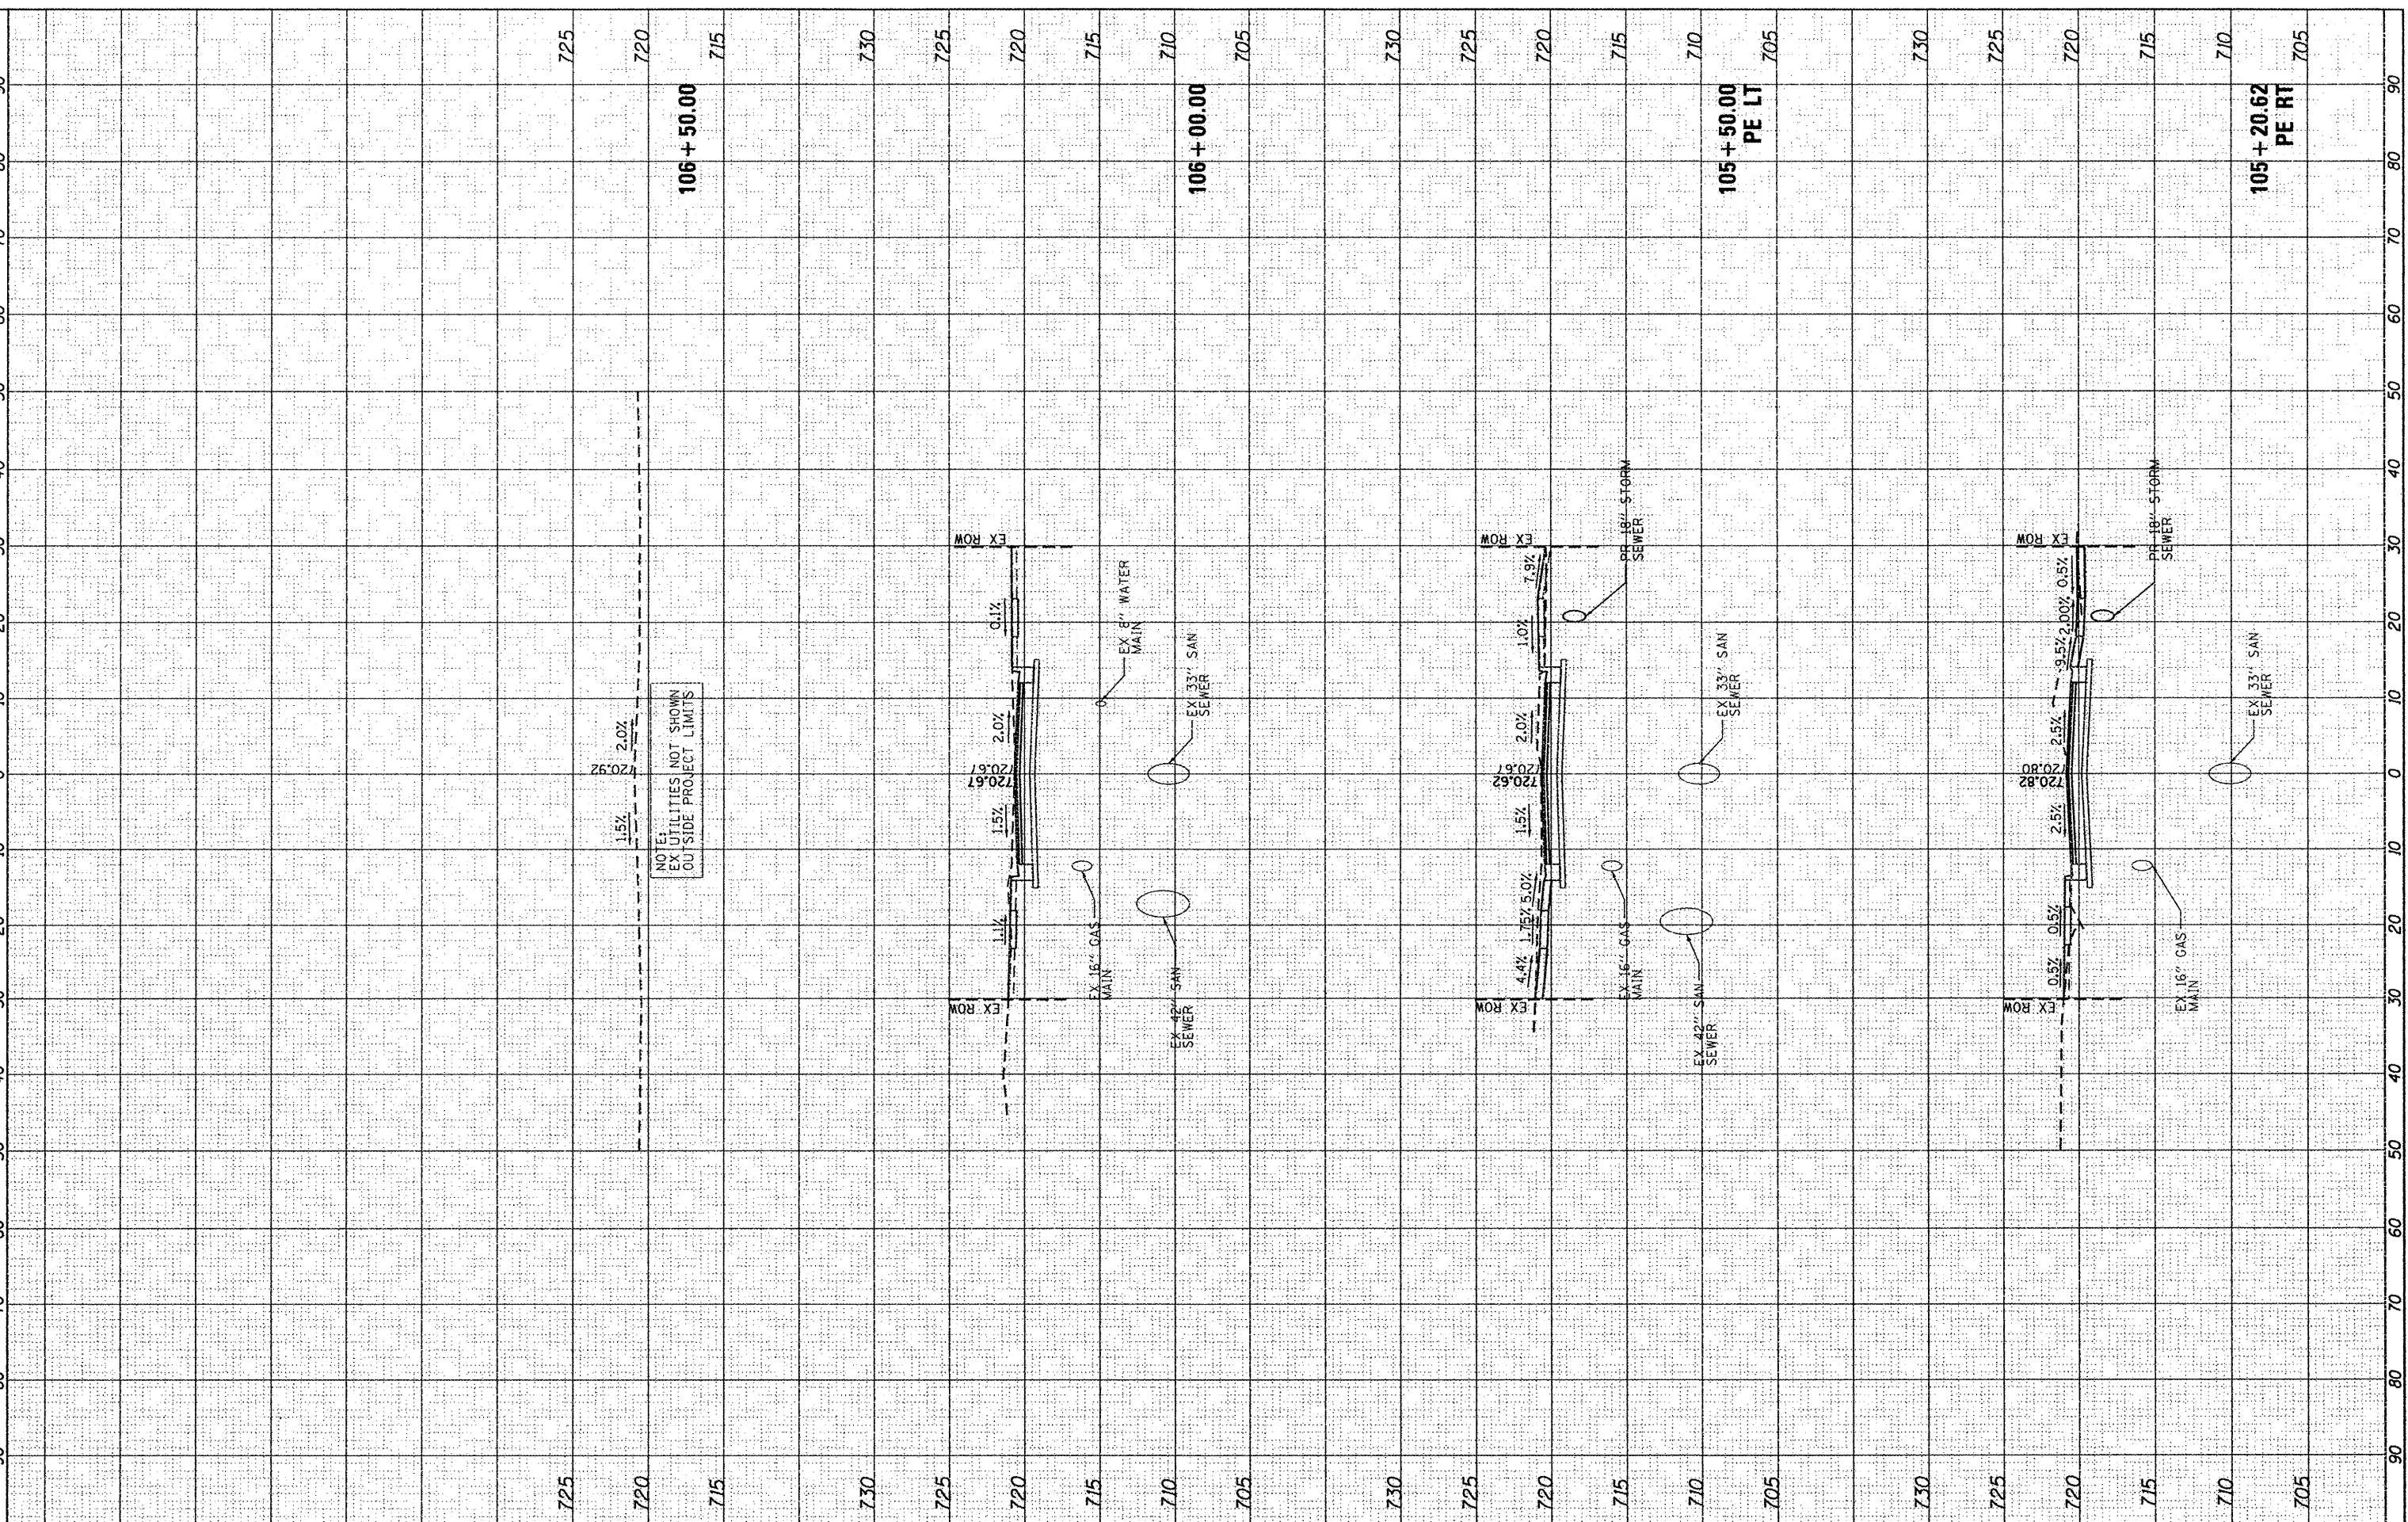

NOTE:
 EX UTILITIES NOT SHOWN
 OUTSIDE PROJECT LIMITS

CITY OF ROCKFORD

**CROSS SECTIONS
REED AVENUE**

USER NAME = whood	DESIGNED - KMA	REVISED -
FILE NAME 86100434-xxxx.dgn	DRAWN - WJH	REVISED -
PLOT SCALE = 10H:5V	CHECKED - RGD	REVISED -
PLOT DATE = 3/23/2012	DATE - 3/26/12	REVISED -

SCALE: 10H:5V SHEET NO. 2 OF 2 SHEETS STA. 105+20.62 TO STA. 106+50.00

M.S.	SECTION	COUNTY	TOTAL SHEETS	SHEET NO.
3634	10-00573-00-BR	Winnebago	16	16
CONTRACT NO.				

FED. ROAD DIST. NO. 2 ILLINOIS FED. AID PROJECT