

STATE OF ILLINOIS
WINNEBAGO COUNTY HIGHWAY DEPARTMENT
 PLANS FOR HIGHWAY SAFETY IMPROVEMENT PROGRAM
ROUTE: VARIOUS COUNTY HIGHWAYS
SECTION: 11-00473-01-SP
PROJECT NO.: HSIP-0201(031)





INDEX OF SHEETS

SHEET NO.	SHEET NAME
1	COVER SHEET
2	SUMMARY OF QUANTITIES & GENERAL NOTES
3	GUARDRAIL LAYOUTS - 1
4	GUARDRAIL LAYOUTS - 2

STANDARDS


STD. NO.	STD. TITLE
B.L.R. 23-4	TRAFFIC BARRIER TERMINAL TYPE 1
630001-10	STEEL PLATE BEAM GUARDRAIL
630101-09	GUARDRAIL MOUNTED ON EXISTING CULVERTS
630301-05	SHOULDER WIDENING FOR TYPE 1 (SPECIAL) GUARDRAIL TERMINALS
635006-03	REFLECTOR AND TERMINAL MARKER PLACEMENT
635011-02	REFLECTOR MARKER AND MOUNTING DETAILS
701006-03	OFF-RD OPERATIONS, 2L, 2W, 15' TO 24" FROM PAVEMENT EDGE
701201-04	LANE CLOSURE, 2L, 2W, DAY ONLY, FOR SPEEDS ≥ 45 MPH
701301-04	LANE CLOSURE, 2L, 2W, SHORT TIME OPERATIONS
701501-06	URBAN LANE CLOSURE, 2L, 2W, UNDIVIDED
701701-08	URBAN LANE CLOSURE, MULTILANE INTERSECTION
701901-02	TRAFFIC CONTROL DEVICES
720011-01	METAL POSTS FOR SIGNS, MARKERS & DELINEATORS
728001-01	TELESCOPING STEEL SIGN SUPPORT
729001-01	APPLICATIONS OF TYPES A & B METAL POSTS (FOR SIGNS & MARKERS)

GUARDRAIL 2012 - COUNTY-WIDE
 JOB NO.: C-92-137-12
 CONTRACT NO.: 85564

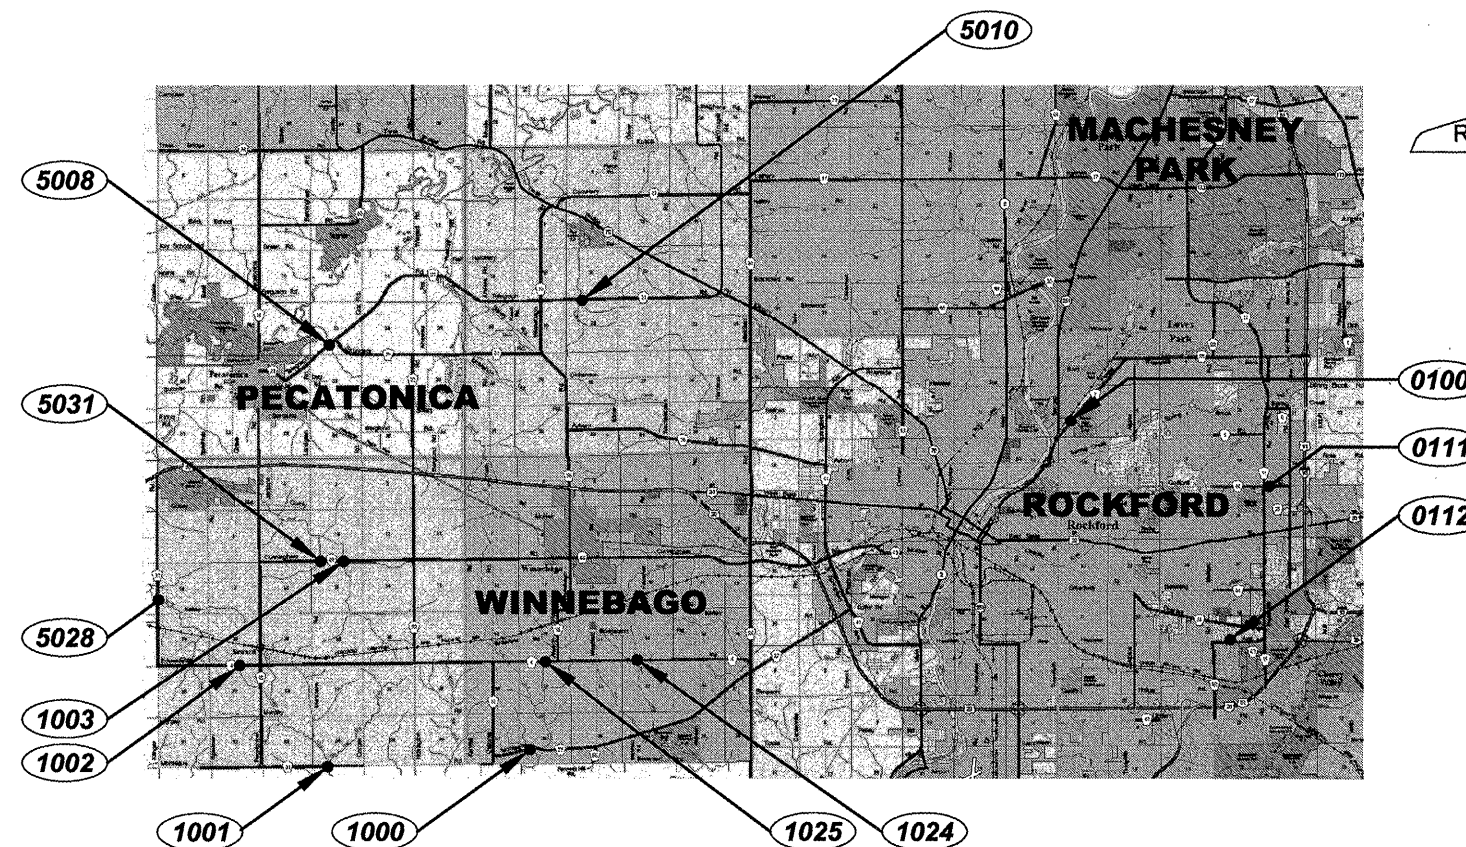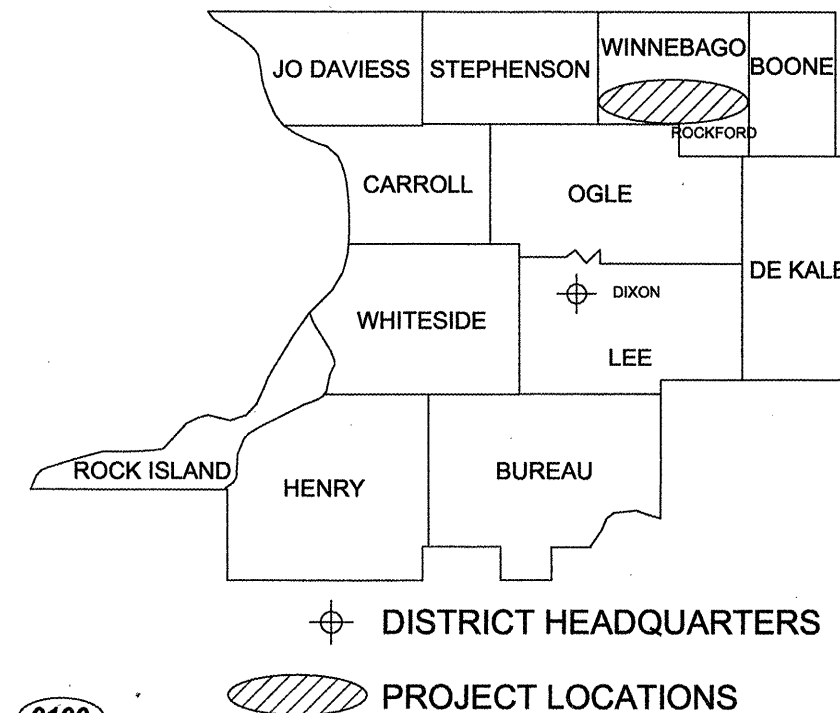

SITE LOCATIONS

NO.	CO. HWY.	TWP	P.M.	T	R	SEC.
0100	7 - FOREST HILLS ROAD	ROCKFORD	3	44N	2E	7
0111	86 - GUILFORD ROAD	ROCKFORD	3	44N	2E	14/23
0112	60 - HARRISON AVENUE	ROCKFORD	3	44N	2E	34
1000	27 - MONTAGUE ROAD	WINNEBAGO	4	26N	11E	32
1001	31 - MONTAGUE ROAD	SEWARD	4	26N	10E	34
1002	4 - EDWARDSVILLE ROAD	SEWARD	4	26N	10E	20/29
1003	49 - CUNNINGHAM ROAD	SEWARD	4	26N	10E	10/15
1024	4 - EDWARDSVILLE ROAD	WINNEBAGO	4	26N	11E	22/27
1025	4 - EDWARDSVILLE ROAD	WINNEBAGO	4	26N	11E	20/29
5008	21 - TELEGRAPH ROAD	PECATONICA	4	27N	10E	22
5010	21 - TELEGRAPH ROAD	BURRITT	4	27N	11E	16/21
5028	37 - KLINGER ROAD	SEWARD	4	26N	10E	18
5031	49 - CUNNINGHAM ROAD	SEWARD	4	26N	10E	10/15

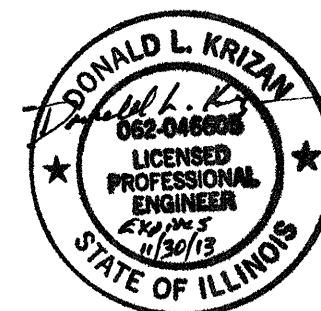

CALL J.U.L.I.E.
 BEFORE YOU DIG
 1-800-892-0123
 SEE
 "SITE LOCATIONS"

THESE PLANS PREPARED BY:
 WINNEBAGO COUNTY HIGHWAY DEPARTMENT

APPROVED April 17 2012

 WINNEBAGO COUNTY ENGINEER

PASSED April 18 2012

 DISTRICT 2 ENGINEER OF LOCAL ROADS & STREETS

RELEASING FOR BID
 BASED ON LIMITED
 REVIEW April 18 2012

 DEPUTY DIRECTOR OF HIGHWAYS, REGION 2 ENGINEER