


DATE	
BY	
FINAL SURVEY	
SUBMITTED	
PLOTTED	
TEMPLATE	
AREAS	
CHECKED	
NOTE BOOK	
NO.	

DATE	
BY	
ORIGINAL SURVEY	
SUBMITTED	
PLOTTED	
TEMPLATE	
AREAS	
CHECKED	
NOTE BOOK	
NO.	

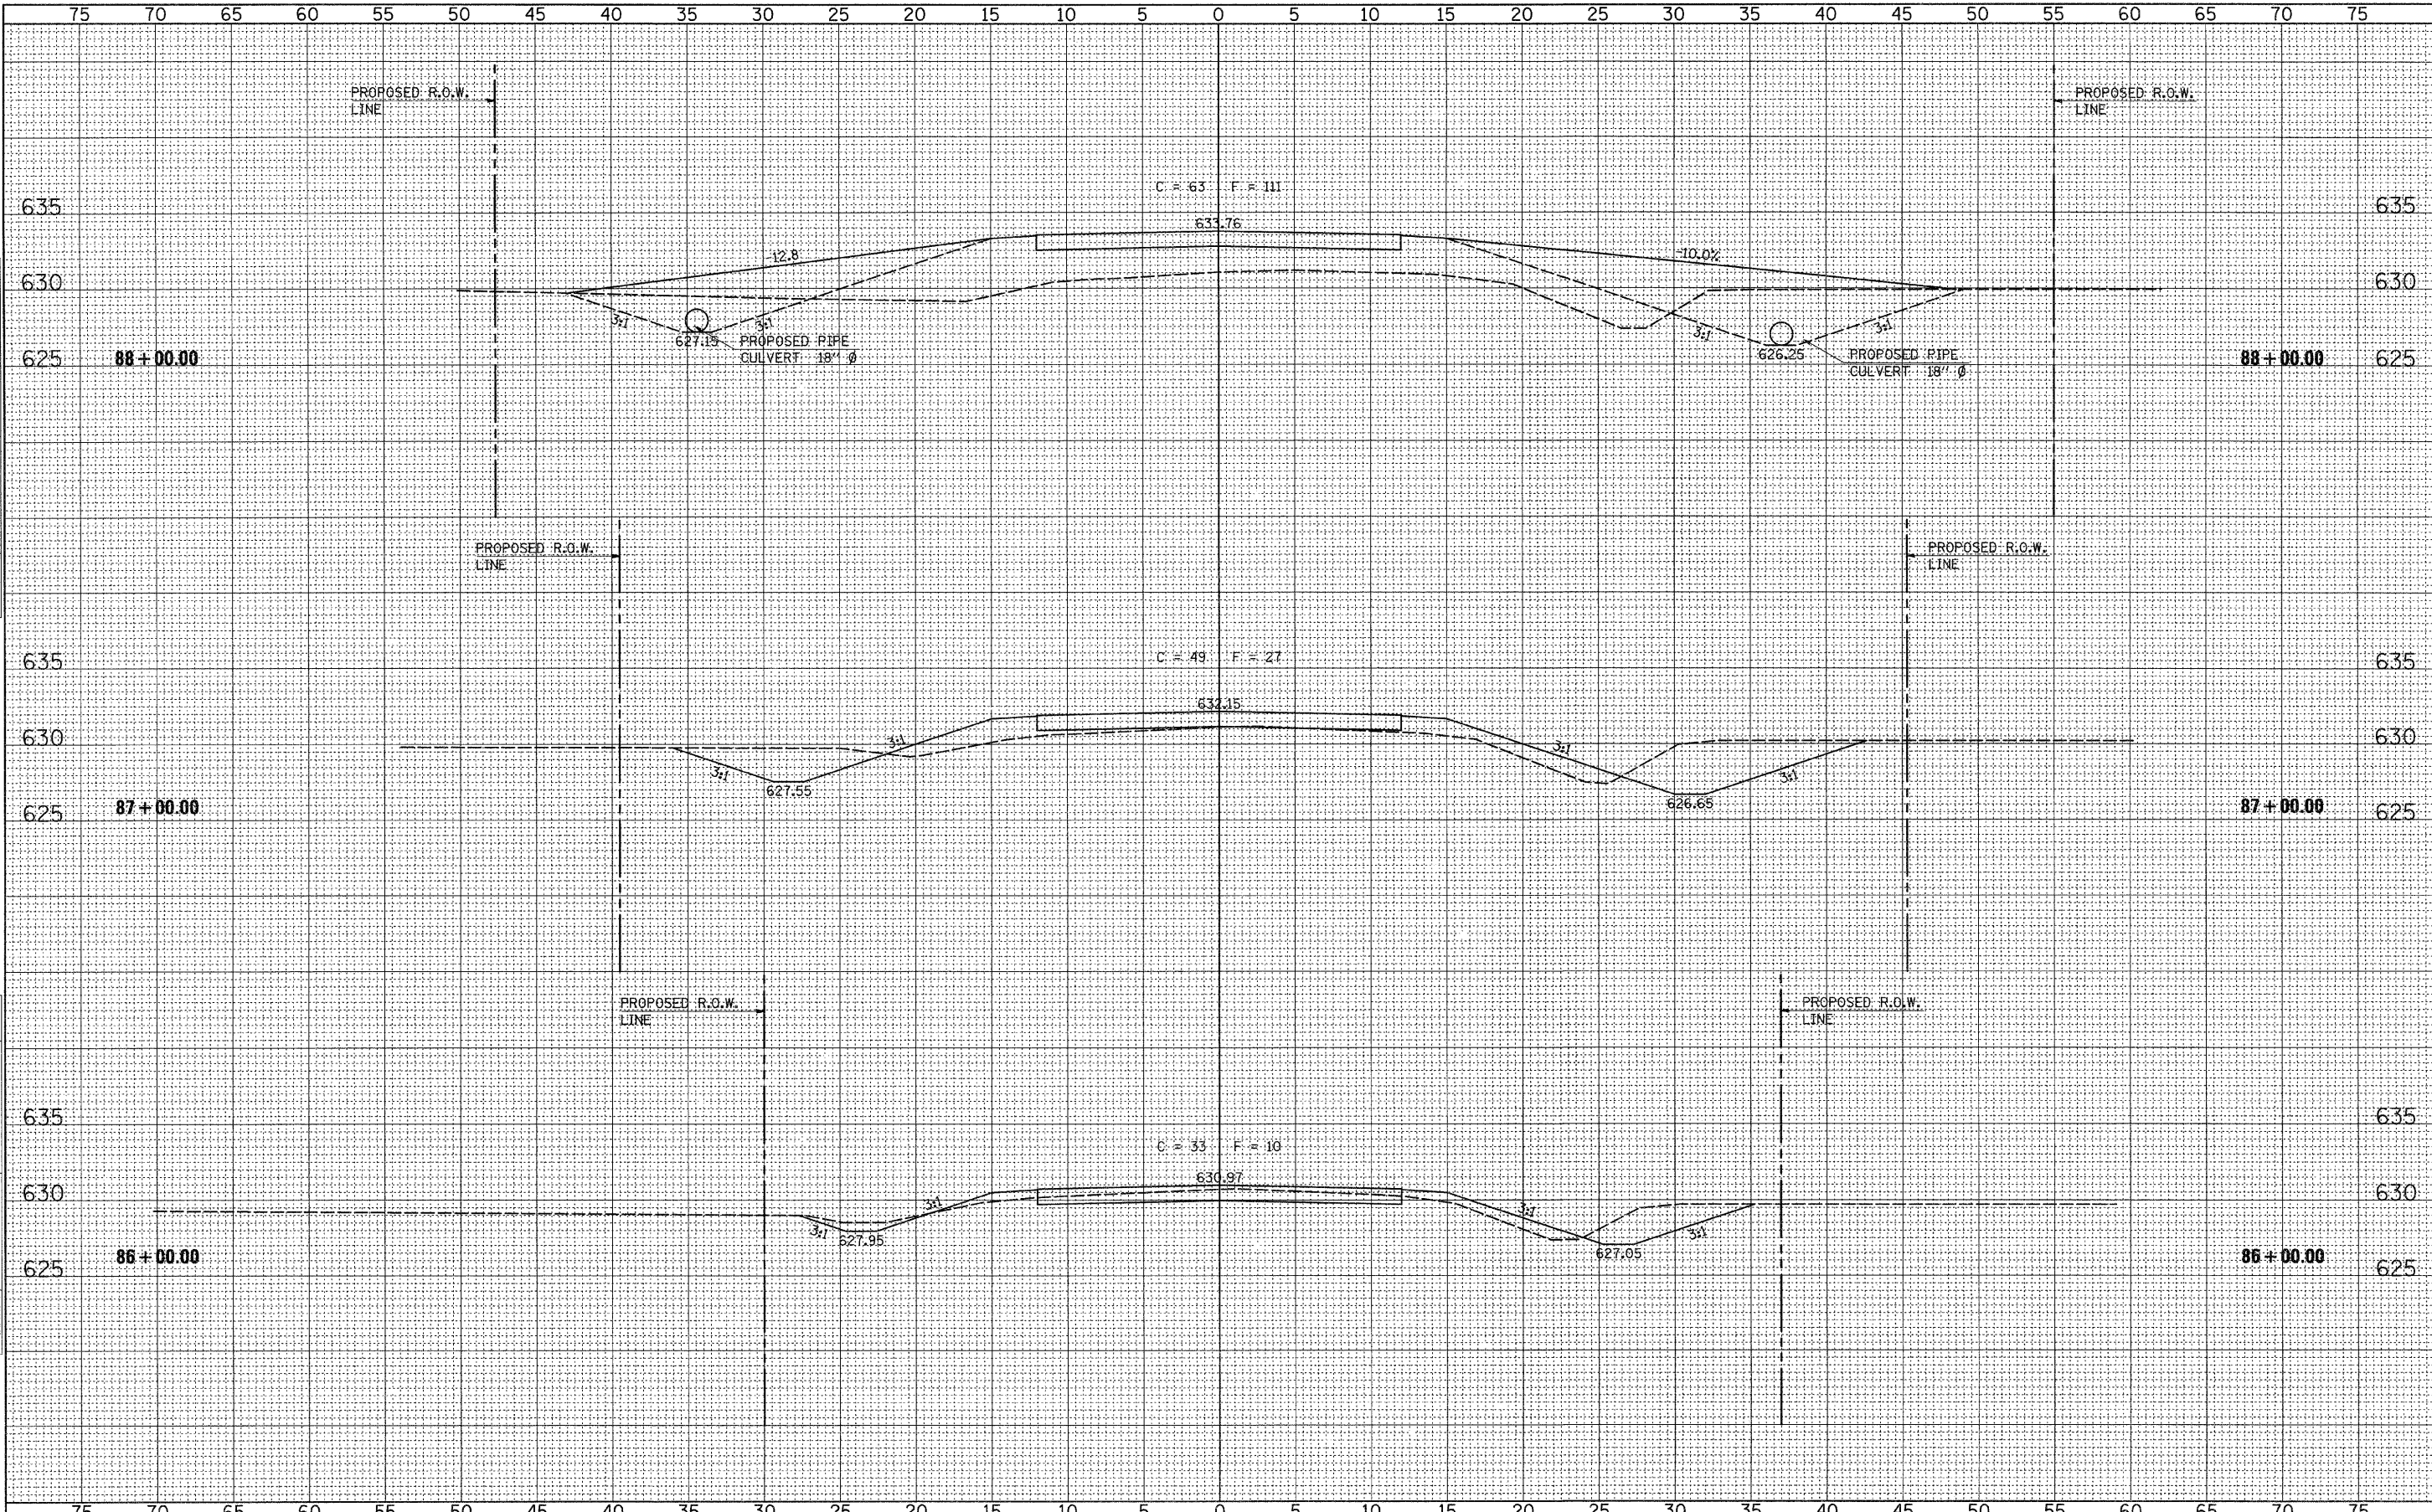

FILE NAME = 09-203.XS-SHEETS	DESIGNED - G.J.C.	REVISED -
USER NAME = S.A.P.	DRAWN - S.A.P.	REVISED -
PLOT SCALE = 5	CHECKED - A.L.S.	REVISED -
PLOT DATE = 05/07/09	DATE - 09/19/11	REVISED -

4440 ASH GROVE
 SPRINGFIELD, IL. 62711
 (217) 793-8600
 www.fehr-graham.com

FEHR-GRAHAM & ASSOCIATES, LLC
 ENGINEERING AND SCIENCE CONSULTANTS
 FREEPORT, IL. ROCKFORD, IL. ROCHELLE, IL. MONROE, WI. SPRINGFIELD, IL.

ROADWAY CROSS SECTIONS - T.R. 55B
 SHEET NO. 2 OF 8 SHEETS STA. 86+00.00 TO STA. 88+00.00

TWP. 55B	SECTION 07-16121-00-BR	COUNTY IROQUOIS	TOTAL SHEETS 33	SHEET NO. 27
MARTINOT ROAD DIST. [ILLINOIS] FED. AID PROJECT			CONTRACT NO. 87487	