


DATE	
BY	
FINAL SURVEY	
NOTE BOOK	
NO.	
CONVERTED	
PLOTTED	
TEMPLATE	
AREAS CHECKED	

DATE	
BY	
ORIGINAL SURVEY	
NOTE BOOK	
NO.	
CONVERTED	
PLOTTED	
TEMPLATE	
AREAS CHECKED	

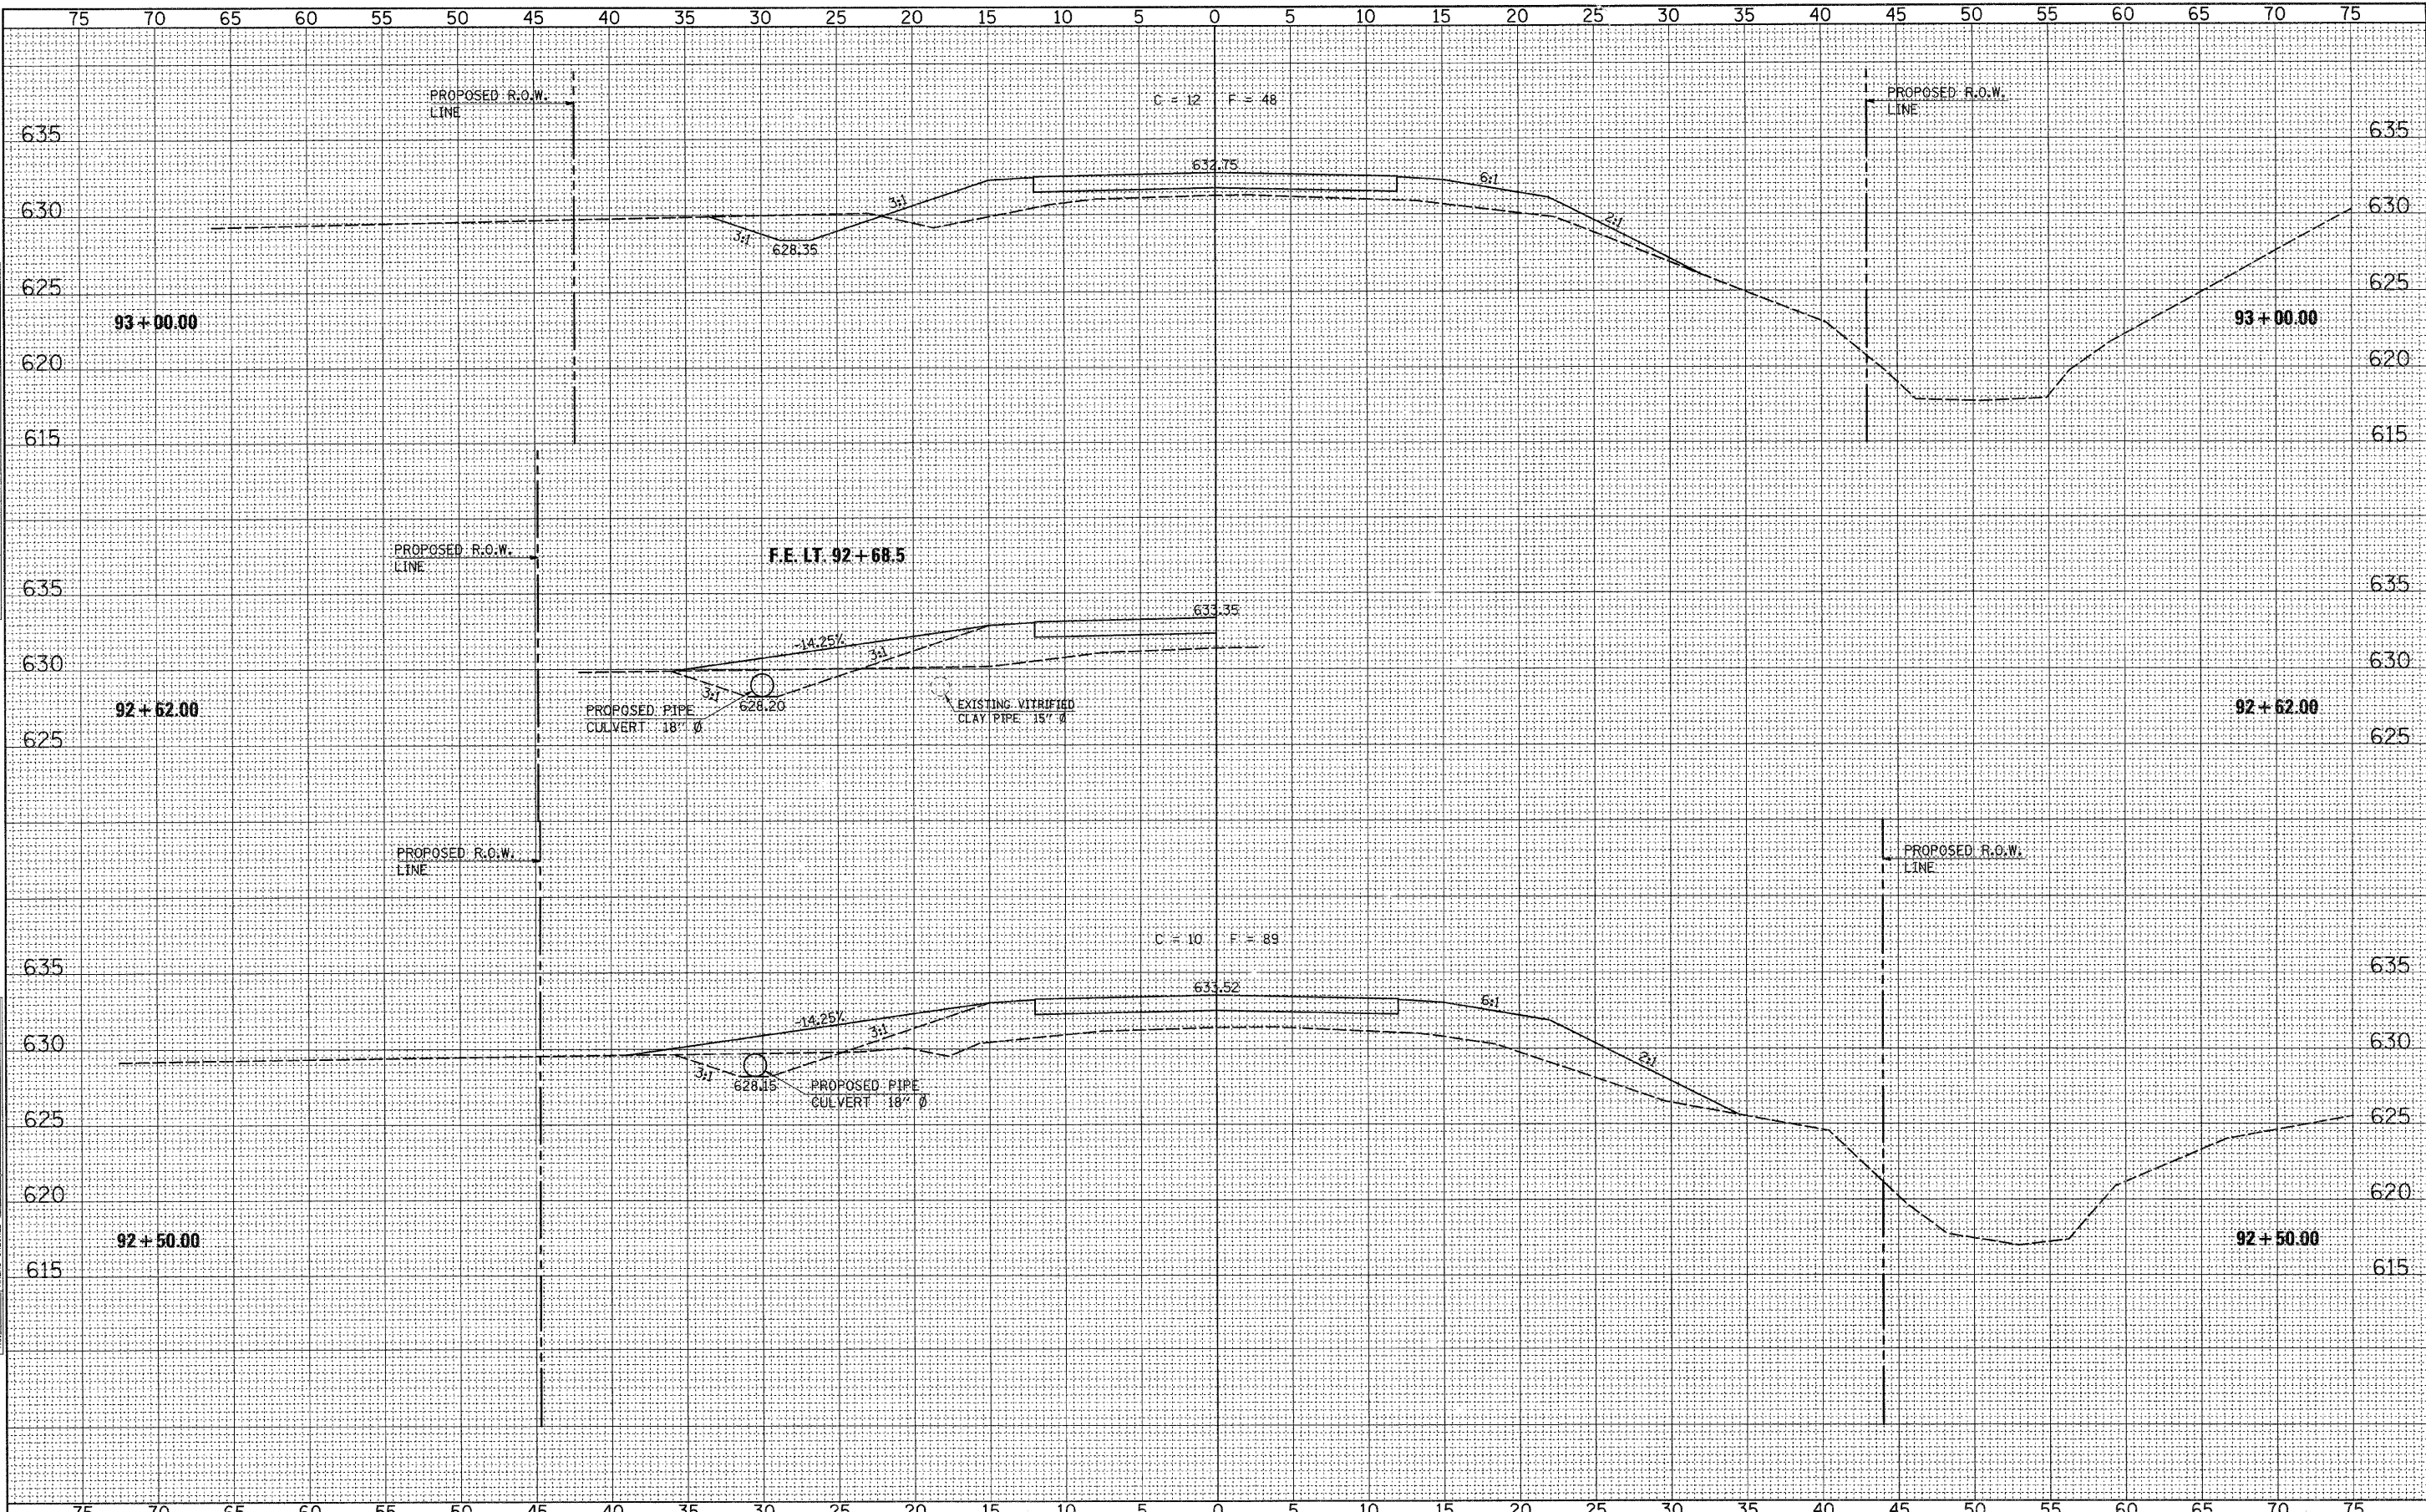

FILE NAME = 09-203_XS-SHEETS	DESIGNED - G.J.C.	REVISED -	4440 ASH GROVE SPRINGFIELD, IL. 62711 (217) 793-8600 www.fehr-graham.com	FEHR-GRAHAM & ASSOCIATES, LLC ENGINEERING AND SCIENCE CONSULTANTS FREEPORT, IL. ROCKFORD, IL. ROCHELLE, IL. MONROE, WI. SPRINGFIELD, IL.	ROADWAY CROSS SECTIONS - T.R. 55B		TWP. RTE.	SECTION	COUNTY	TOTAL SHEETS	SHEET NO.
USER NAME = S.A.P.	DRAWN - S.A.P.	REVISED -			55B	07-16121-00-BR	IROQUOIS	33	32		
PLOT SCALE = 5	CHECKED - A.L.S.	REVISED -			CONTRACT NO. 87487						
PLOT DATE = 05/07/09	DATE - 09/19/11	REVISED -			MARTINTON ROAD DIST. [ILLINOIS] FED. AID PROJECT						
SHEET NO. 7 OF 8 SHEETS			STA. 92+50.00 TO STA. 93+00.00								