


DATE	BY
FINAL SURVEY	SURVEYED
NOTE BOOK	PLOTTED
NO.	TEMPLATE
	AREAS CHECKED
	AREAS CHECKED

DATE	BY
ORIGINAL SURVEY	SURVEYED
NOTE BOOK	PLOTTED
NO.	TEMPLATE
	AREAS CHECKED
	AREAS CHECKED

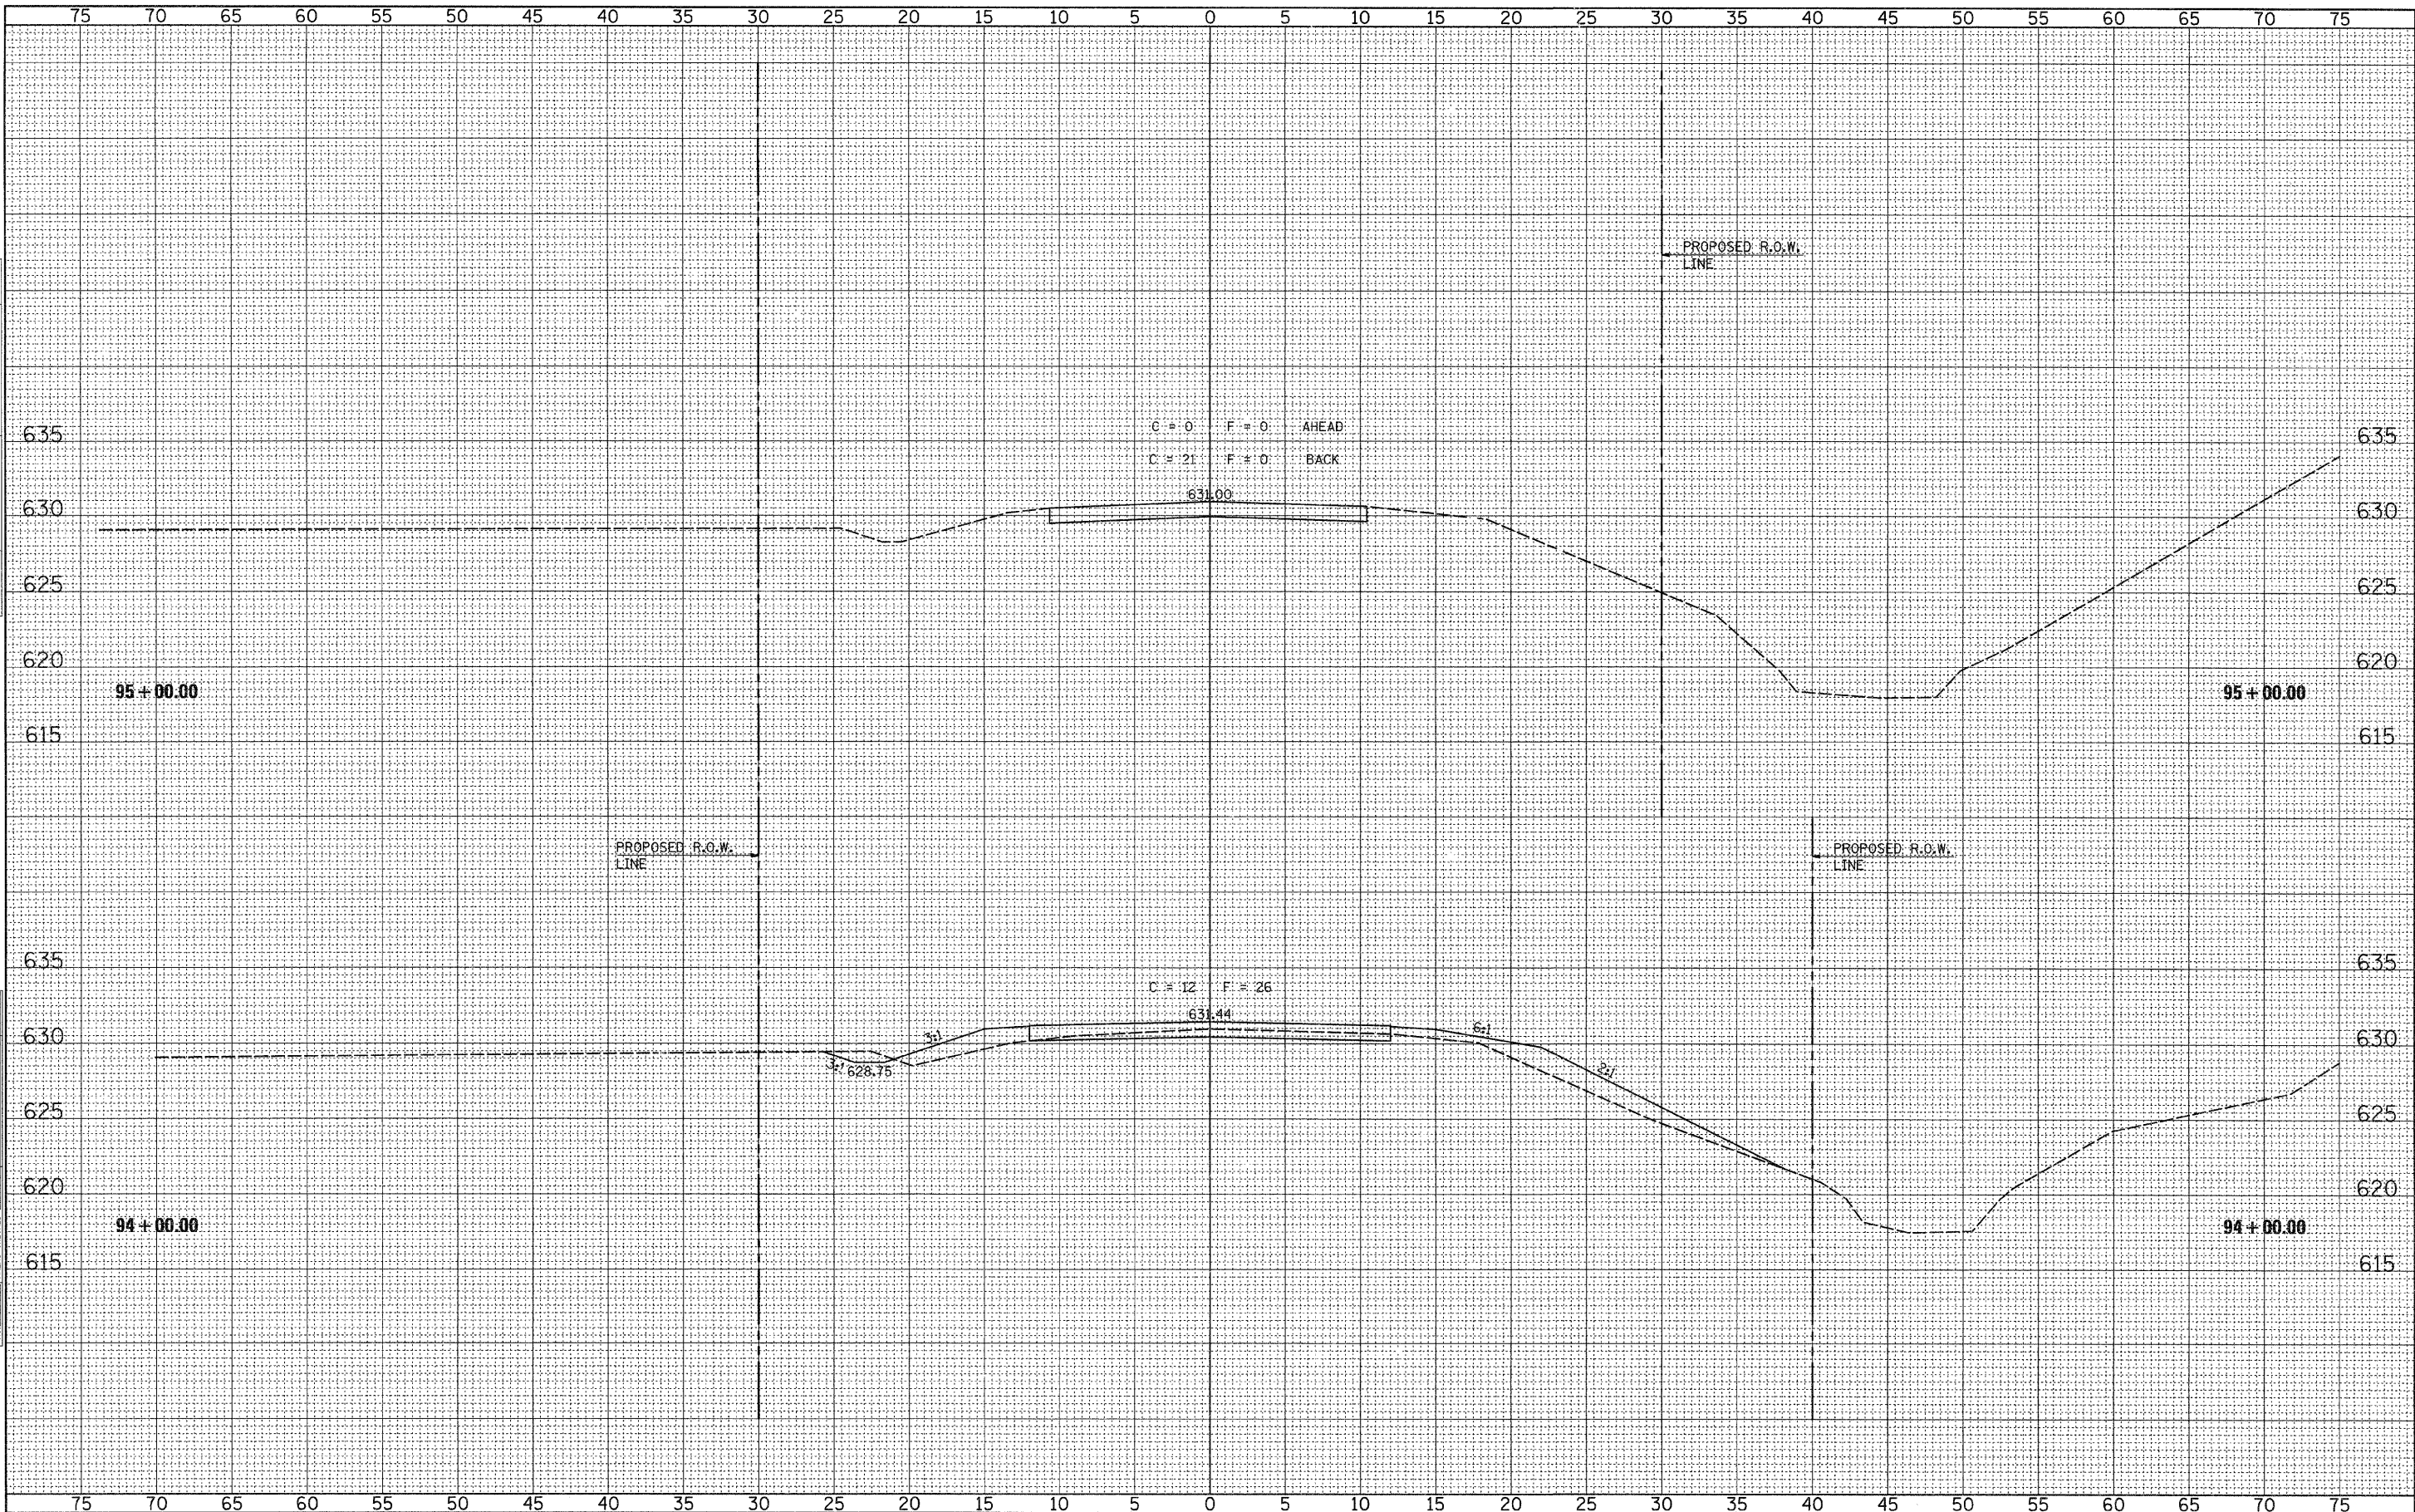

FILE NAME = 09-283.XS-SHEETS	DESIGNED - G.J.C.	REVISED -
USER NAME = S.A.P.	DRAWN - S.A.P.	REVISED -
PLOT SCALE = 5	CHECKED - A.L.S.	REVISED -
PLOT DATE = 05/07/09	DATE - 09/19/11	REVISED -

4440 ASH GROVE
 SPRINGFIELD, IL 62711
 (217) 793-8600
 www.fehr-graham.com



FEHR-GRAHAM & ASSOCIATES, LLC
 ENGINEERING AND SCIENCE CONSULTANTS
 FREEPORT, IL ROCKFORD, IL ROCHELLE, IL MONROE, WI SPRINGFIELD, IL

ROADWAY CROSS SECTIONS - T.R. 55B
 SHEET NO. 8 OF 8 SHEETS STA. 94+00.00 TO STA. 95+00.00

TWP. RTE. 55B	SECTION 07-16121-00-BR	COUNTY IROQUOIS	TOTAL SHEETS 33	SHEET NO. 33
MARTINTON ROAD DIST. ILLINOIS FED. AID PROJECT				CONTRACT NO. 87487