


CHAMLIN & ASSOCIATES, INC. © 2011  
 Drawing Name: G:\Users\G\Documents\Will-Road-&-L-113-Env-Survey\CAD\PLANS-EXTENDED\40A-WAT-PROF.dwg, Last Modified: Mar 27, 2012 - 3:36pm, Plotted on: Mar 28, 2012 - 11:20am, by nanda

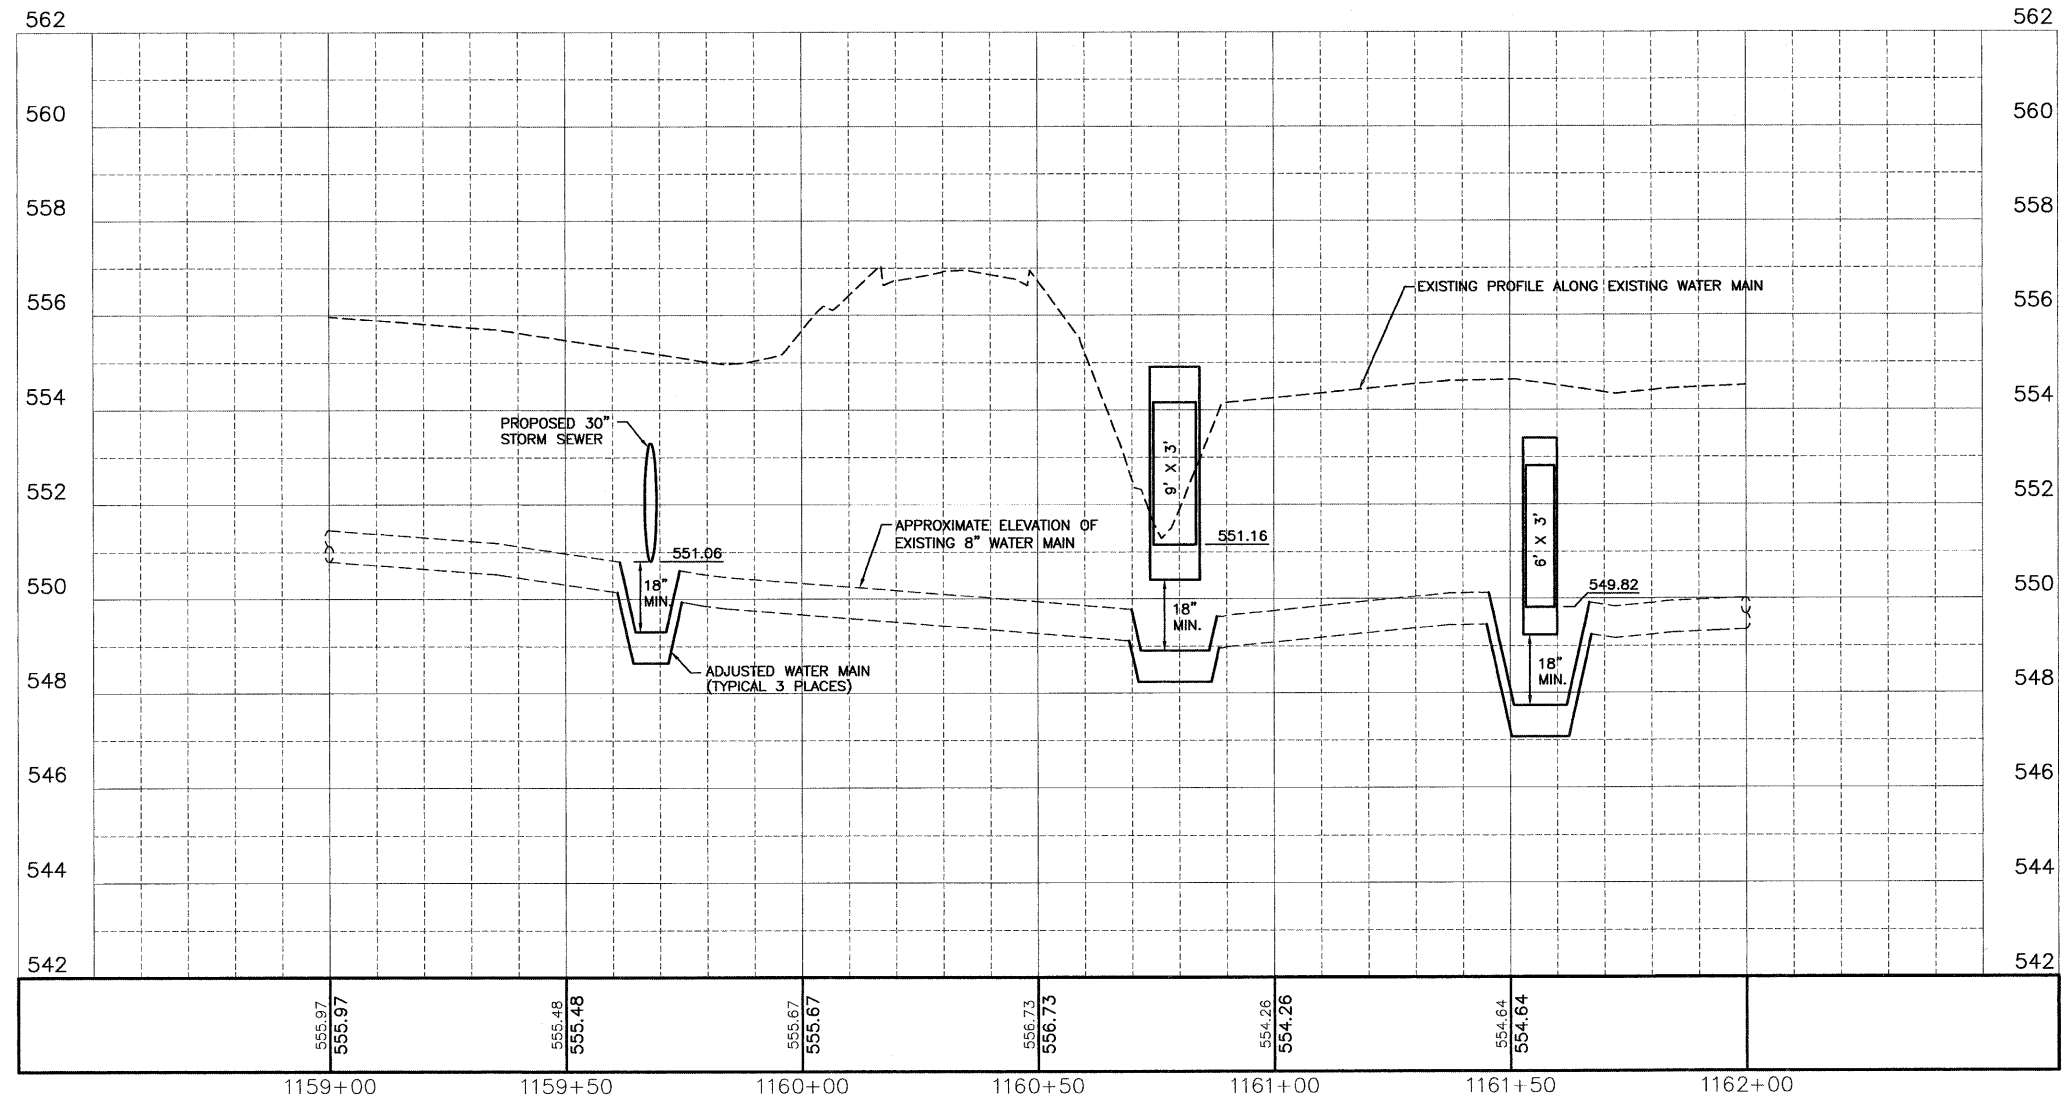

DRAWN BY: NV	REVISIONS			
CHECKED BY: JKC	LEVEL	BY	DATE	DESCRIPTION
DATE: 02/12				



FAS 301 / FAU 383  
SECTION 11-00007-00-WR  
VILLAGE OF DIAMOND  
GRUNDY AND WILL COUNTIES

WATER MAIN PROFILE

CONSTRUCTION  
PLANS

CONTRACT NO. 87520	
CURRENT AS OF: 02/12	
SCALE: AS NOTED	SHEET 40A
FILE NO.: 66022.01 Y-	OF 96