



**IL 113 AND CURTIS STREET**

DETECTABLE WARNING

NOTE - ELEVATIONS GIVEN ARE AT TOP OF GUTTER OR AT CENTERLINE OF SHARED USE TRAIL.

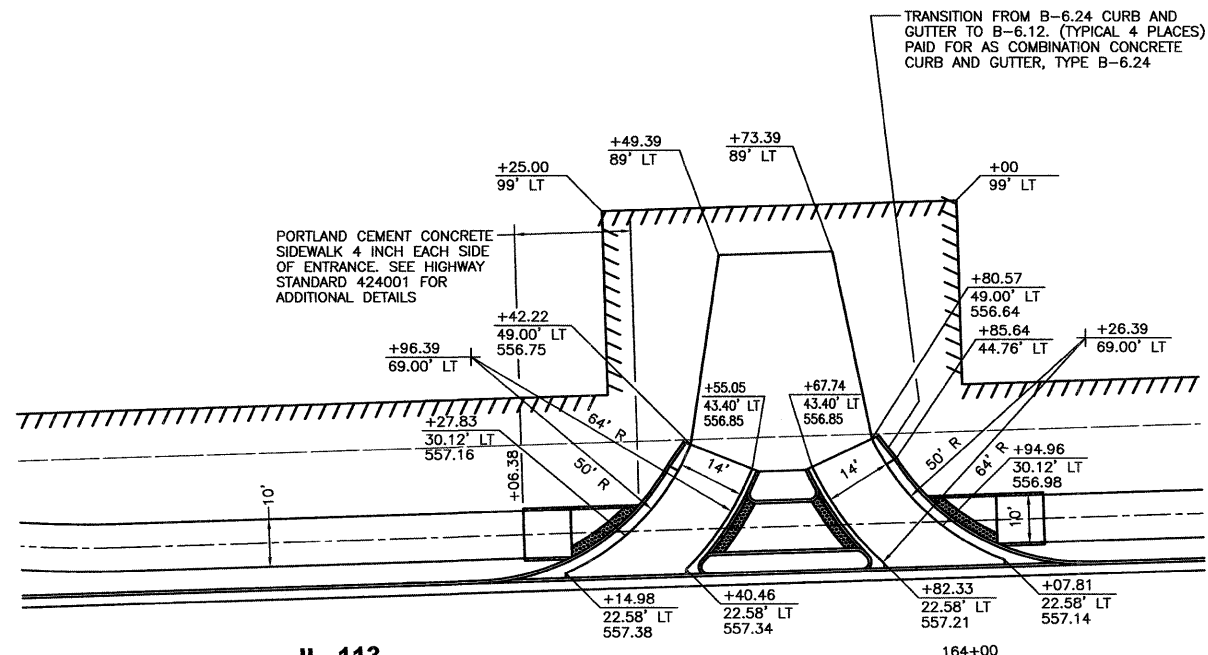

**IL 113**

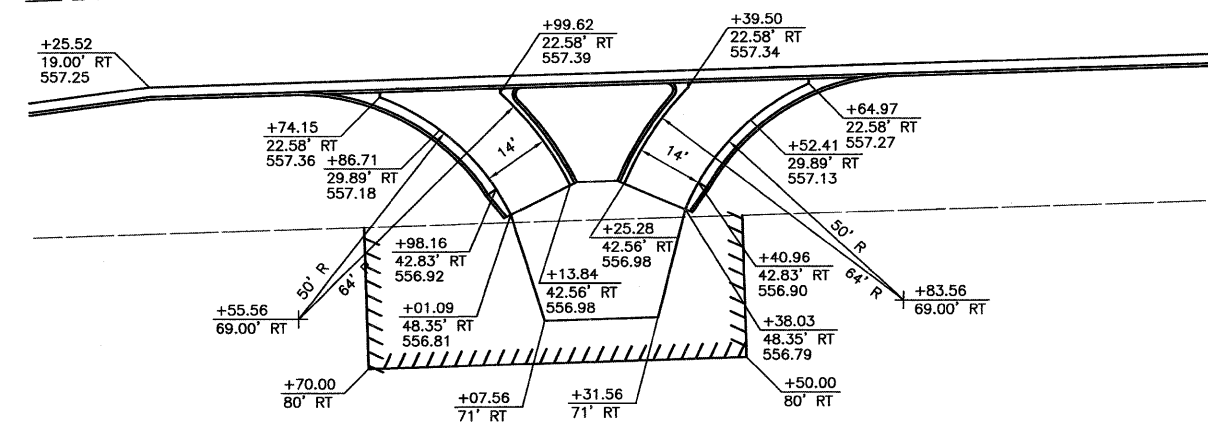

**IL 113 AND COMMERCIAL ENTRANCES**

DETECTABLE WARNING

SEE SHEET 44 FOR ADDITIONAL DETAILS ENTRANCES SHALL BE PORTLAND CEMENT CONCRETE DRIVEWAY PAVEMENT, 8 INCH TO END OF CURB AND GUTTER, THEN AGGREGATE SURFACE COURSE TYPE B, 6"

NOTE - ELEVATIONS GIVEN ARE AT TOP OF GUTTER OR AT CENTERLINE OF SHARED USE TRAIL.

CHAMLIN & ASSOCIATES, INC. © 2011 Drawing Name: G:\Users\G.V.6022-01-Diamond-Will-Road-&-IL-113-Env-Survey\CAD\PLANS-EXTENDED\043-INTER-IL113-CURTIS.dwg Last Modified: Apr. 10, 2012 - 9:28am Plotted on: Apr. 10, 2012 - 9:43am by nancq

DRAWN BY: NV	REVISIONS			
CHECKED BY: JKC	LEVEL	BY	DATE	DESCRIPTION
DATE: 02/12				

**CHAMLIN & ASSOCIATES**  
PERU MORRIS ILLINOIS

FAS 301 / FAU 383  
SECTION 11-00007-00-WR  
VILLAGE OF DIAMOND  
GRUNDY AND WILL COUNTIES

INTERSECTION DETAILS

<b>CONSTRUCTION PLANS</b>	CONTRACT NO. 87520	
	CURRENT AS OF: 02/12	SHEET 43
	SCALE: AS NOTED	FILE NO.: 66022.01 Y- OF 96