
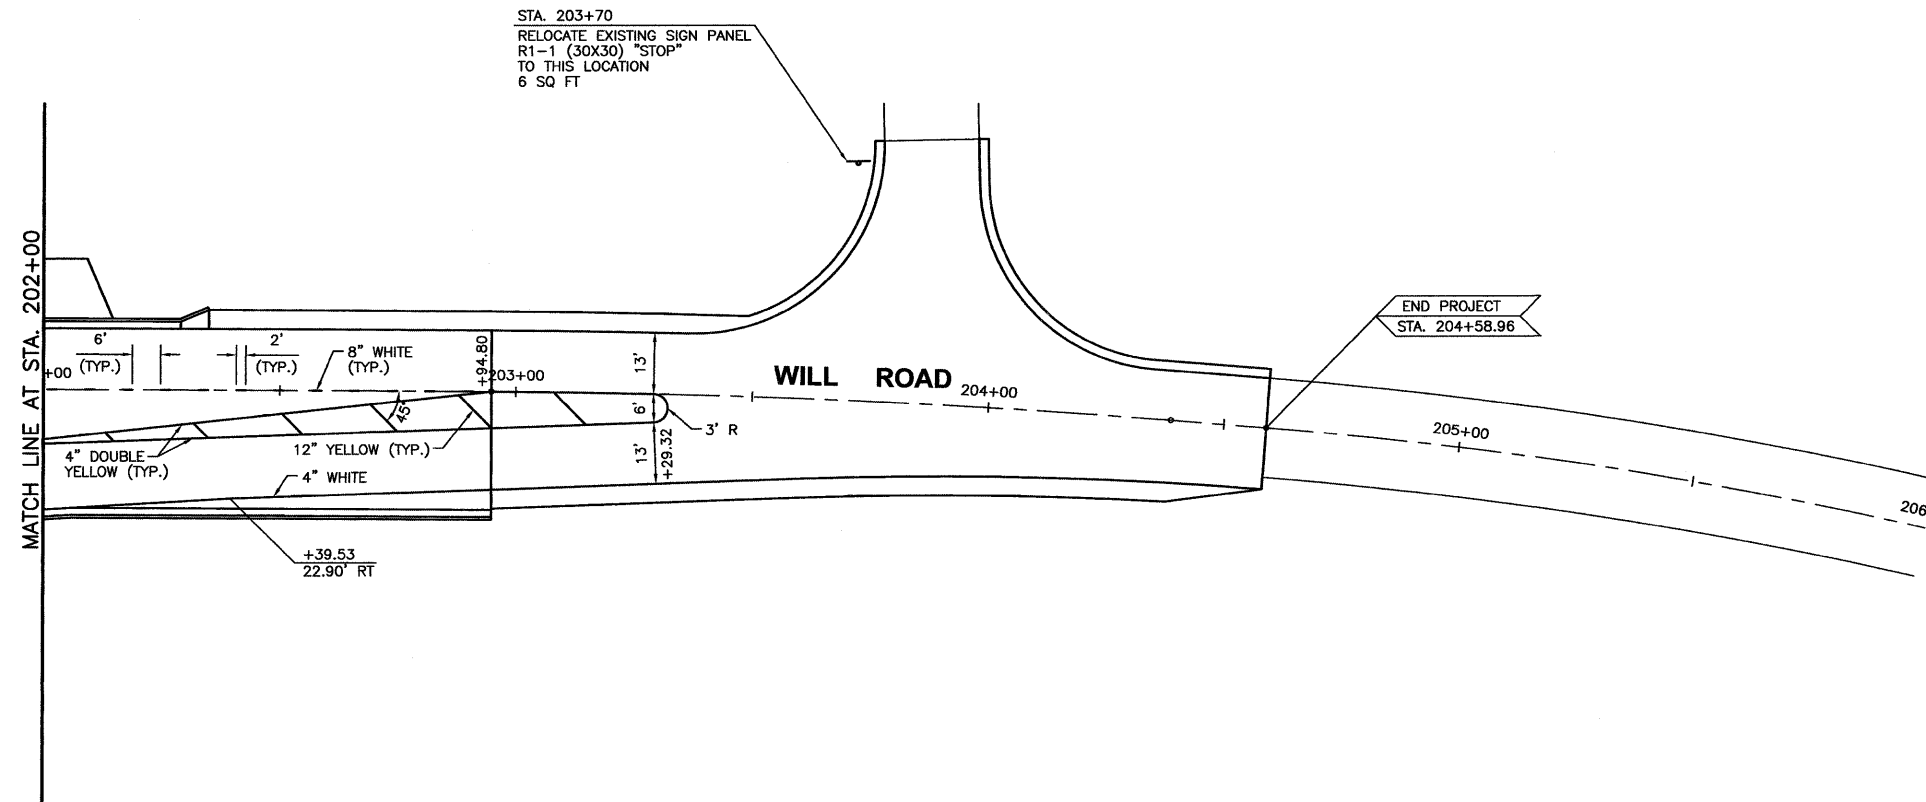


CURVE 1
 PC STA 202+94.80
 PT STA 204+38.71
 $\Delta = 04^{\circ}16'41''$
 R = 1927.36'
 T = 71.99'
 L = 143.91'
 CHORD
 S 00^{\circ}53'55" W
 143.88'

CURVE 2
 PC STA 204+58.96
 PT STA 206+86.24
 $\Delta = 13^{\circ}18'09''$
 R = 978.95'
 T = 114.15'
 L = 227.28'
 CHORD
 S 09^{\circ}41'20" W
 226.77'

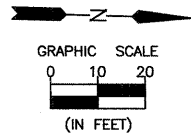

LEGEND

—▲— TRAFFIC SIGN

CHAMLIN & ASSOCIATES, INC. © 2011
 Drawing Name: G:\Users\j\Documents\Will-Road-IL-113-Enr-Survey\CAD\PLANS-EXTENDED\02-Plan-202-206.dwg, Last Modified: Feb 03, 2012 - 10:31am, Plotted on: Mar 28, 2012 - 11:44pm by nambiq

DRAWN BY: NV	REVISIONS			
CHECKED BY: JKC	LEVEL	BY	DATE	DESCRIPTION
DATE: 02/12				

CHAMLIN & ASSOCIATES
 PERU MORRIS ILLINOIS

FAS 301 / FAU 383
 SECTION 11-00007-00-WR
 VILLAGE OF DIAMOND
 GRUNDY AND WILL COUNTIES

PAVEMENT MARKING AND SIGN PLANS - WILL ROAD
 STA. 202+00 TO STA. 206+00

CONSTRUCTION PLANS	CONTRACT NO. 87520	
	CURRENT AS OF: 02/12	
	SCALE: AS NOTED	SHEET 52
	FILE NO.: 66022.01 Y-	OF 96