



CHAMLIN & ASSOCIATES, INC. © 2011
 Drawing Name: G:\Users\G\Users\G\Projects\113-Env-Survey\CAD\ETOPD 3-15-11.dwg Last Modified: Mar 28, 2012 -- 4:11pm Plotted on: Mar 29, 2012 -- 8:31am by nancig

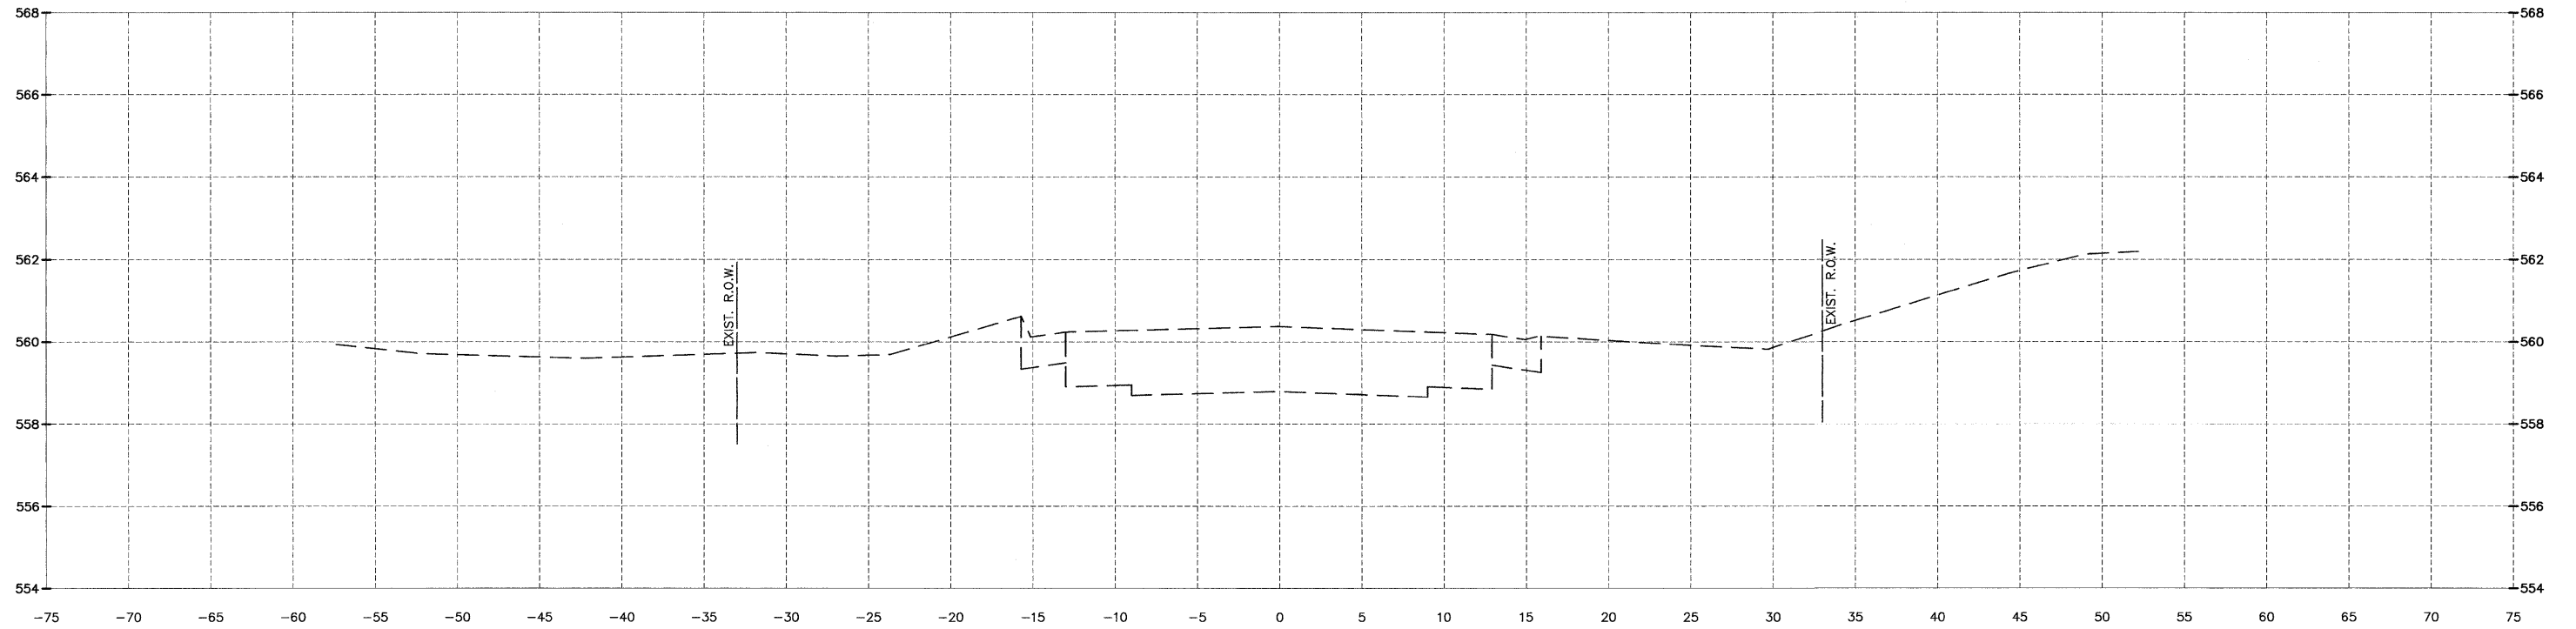

154+14.00

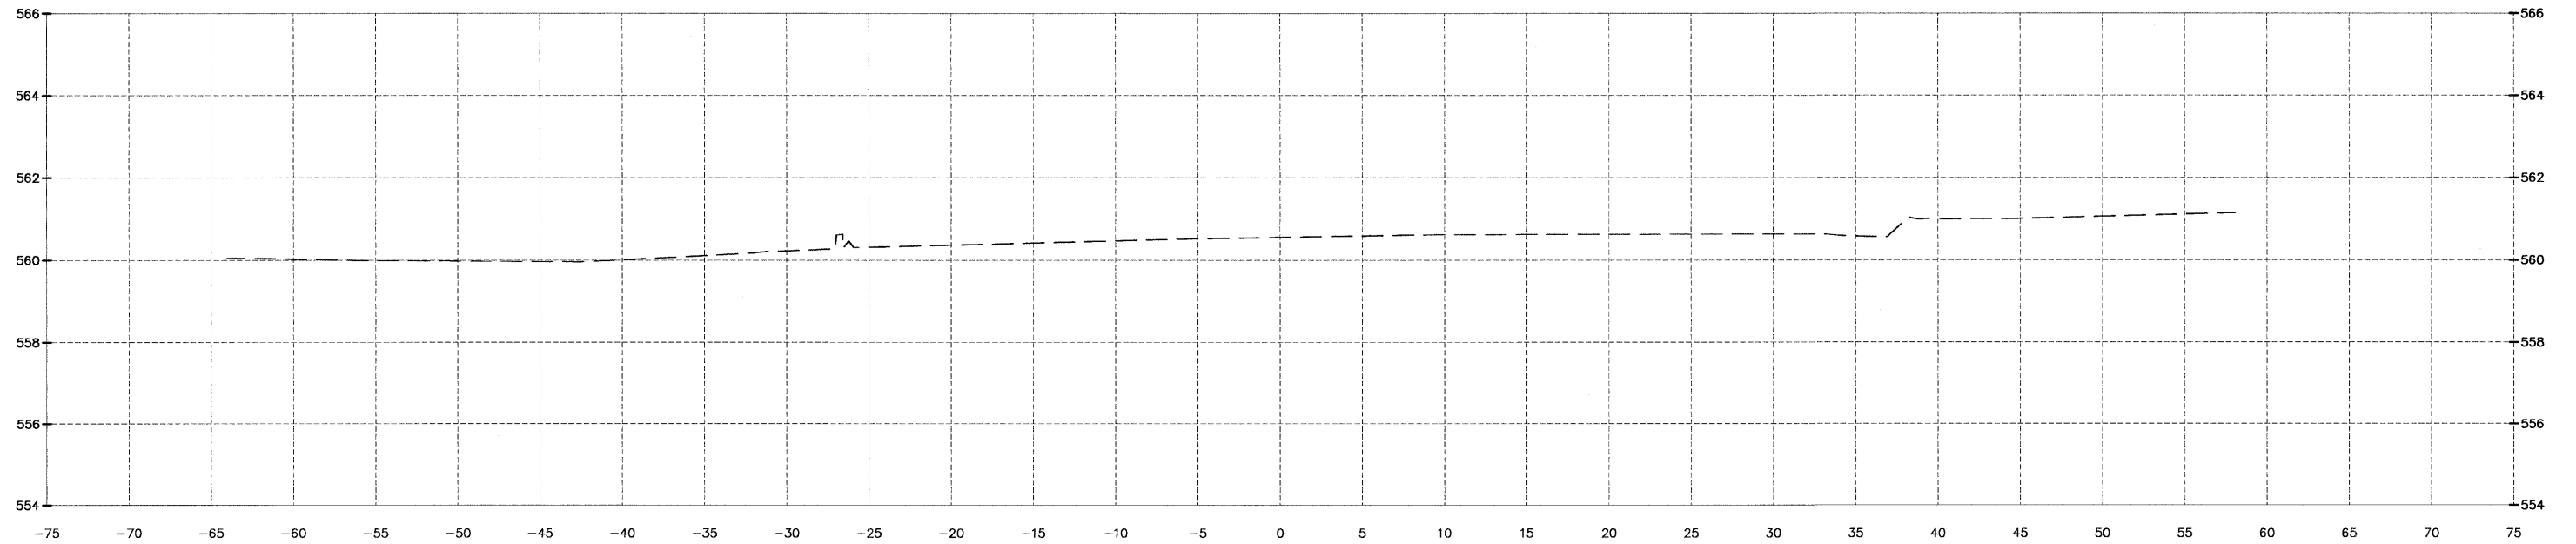

153+64.00

DRAWN BY: NV	REVISIONS			
CHECKED BY: JKC	LEVEL	BY	DATE	DESCRIPTION
DATE: 02/12				

CHAMLIN & ASSOCIATES
 PERU MORRIS ILLINOIS

FAS 301 / FAU 383
 SECTION 11-00007-00-WR
 VILLAGE OF DIAMOND
 GRUNDY AND WILL COUNTIES

CROSS SECTION
IL 113

**CONSTRUCTION
PLANS**

CONTRACT NO. 87520

CURRENT AS OF: 02/12	
SCALE: AS NOTED	SHEET 64
FILE NO.: 68022.01 Y-	OF 96