



CHAMLIN & ASSOCIATES, INC. © 2011
 Drawing Name: C:\Users\A\66022-01-Diamond-Will-Road-&-IL-113-Env-Survey\CAD\ETOPD 3-15-11.dwg Last Modified: Mar 28, 2012 - 4:11pm Plotted on: Mar 28, 2012 - 8:32am by nandig

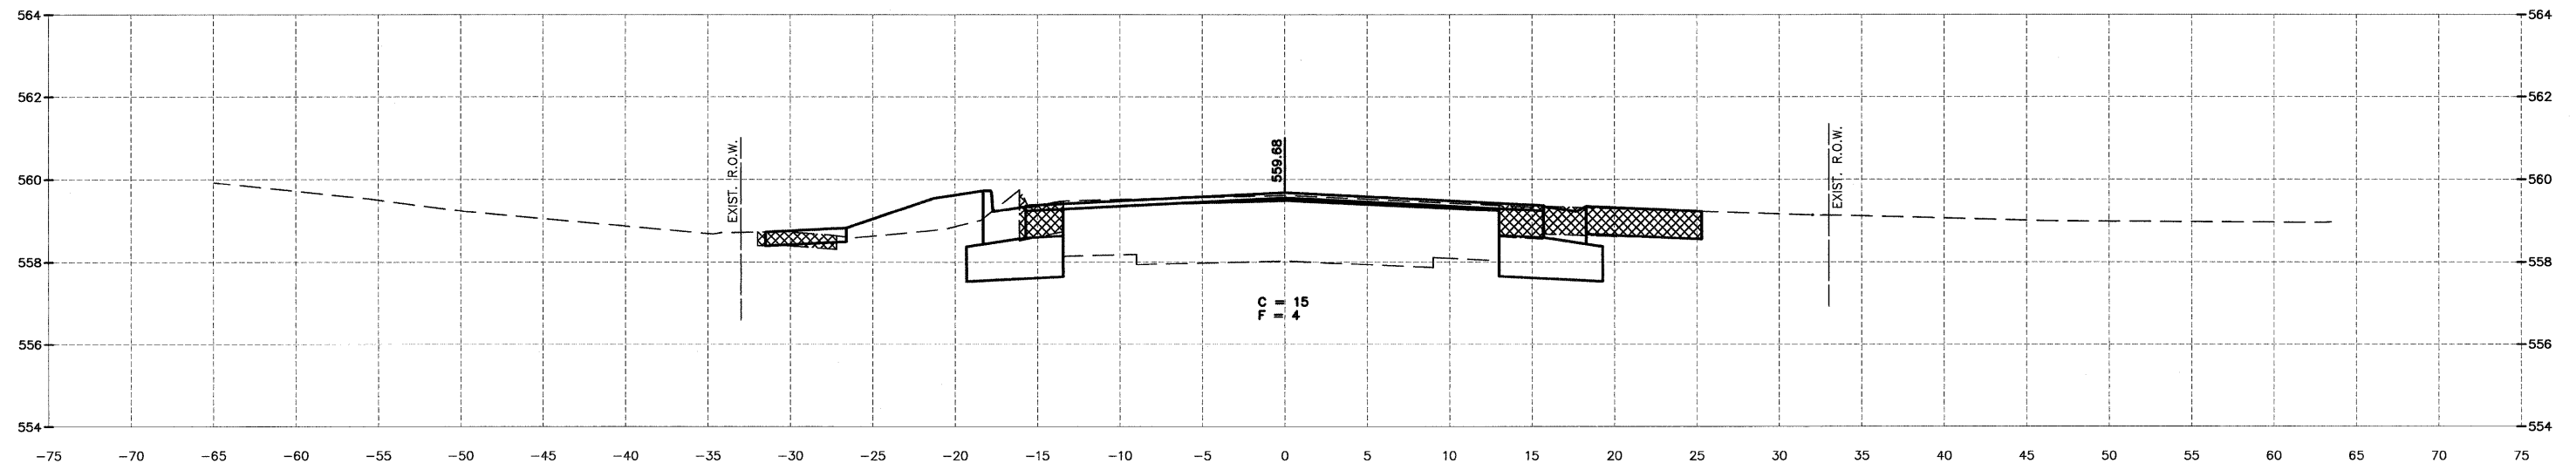

155+84.00

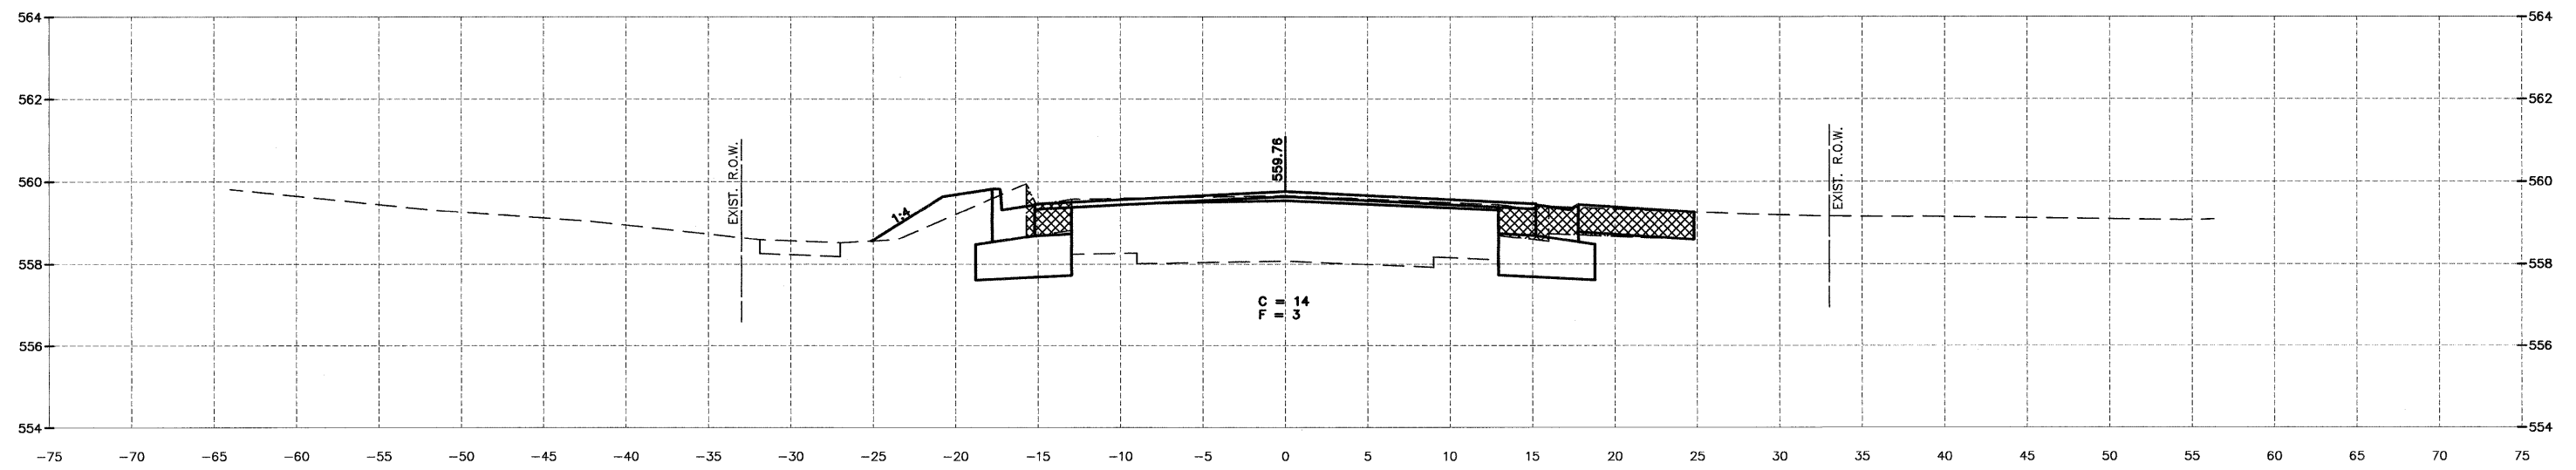

155+64.00

DRAWN BY: NV	REVISIONS			
CHECKED BY: JKC	LEVEL	BY	DATE	DESCRIPTION
DATE: 02/12				



FAS 301 / FAU 383
 SECTION 11-00007-00-WR
 VILLAGE OF DIAMOND
 GRUNDY AND WILL COUNTIES

CROSS SECTION
 IL 113

CONSTRUCTION PLANS	CONTRACT NO. 87520	
	CURRENT AS OF: 02/12	SHEET 66
	SCALE: AS NOTED	OF 96
FILE NO.: 66022.01 Y-		