



CHAMLIN & ASSOCIATES, INC. © 2011  
 Drawing Name: G:\Users\G\Ustara\A\66022-01-Diamond-Will-Road-IL-113-Env-Survey\CAD\CD\ETDPO\_3-15-11.dwg, Last Modified: Mar 26, 2012 - 4:11pm, Plotted on: Mar 29, 2012 - 8:36am by ranoq

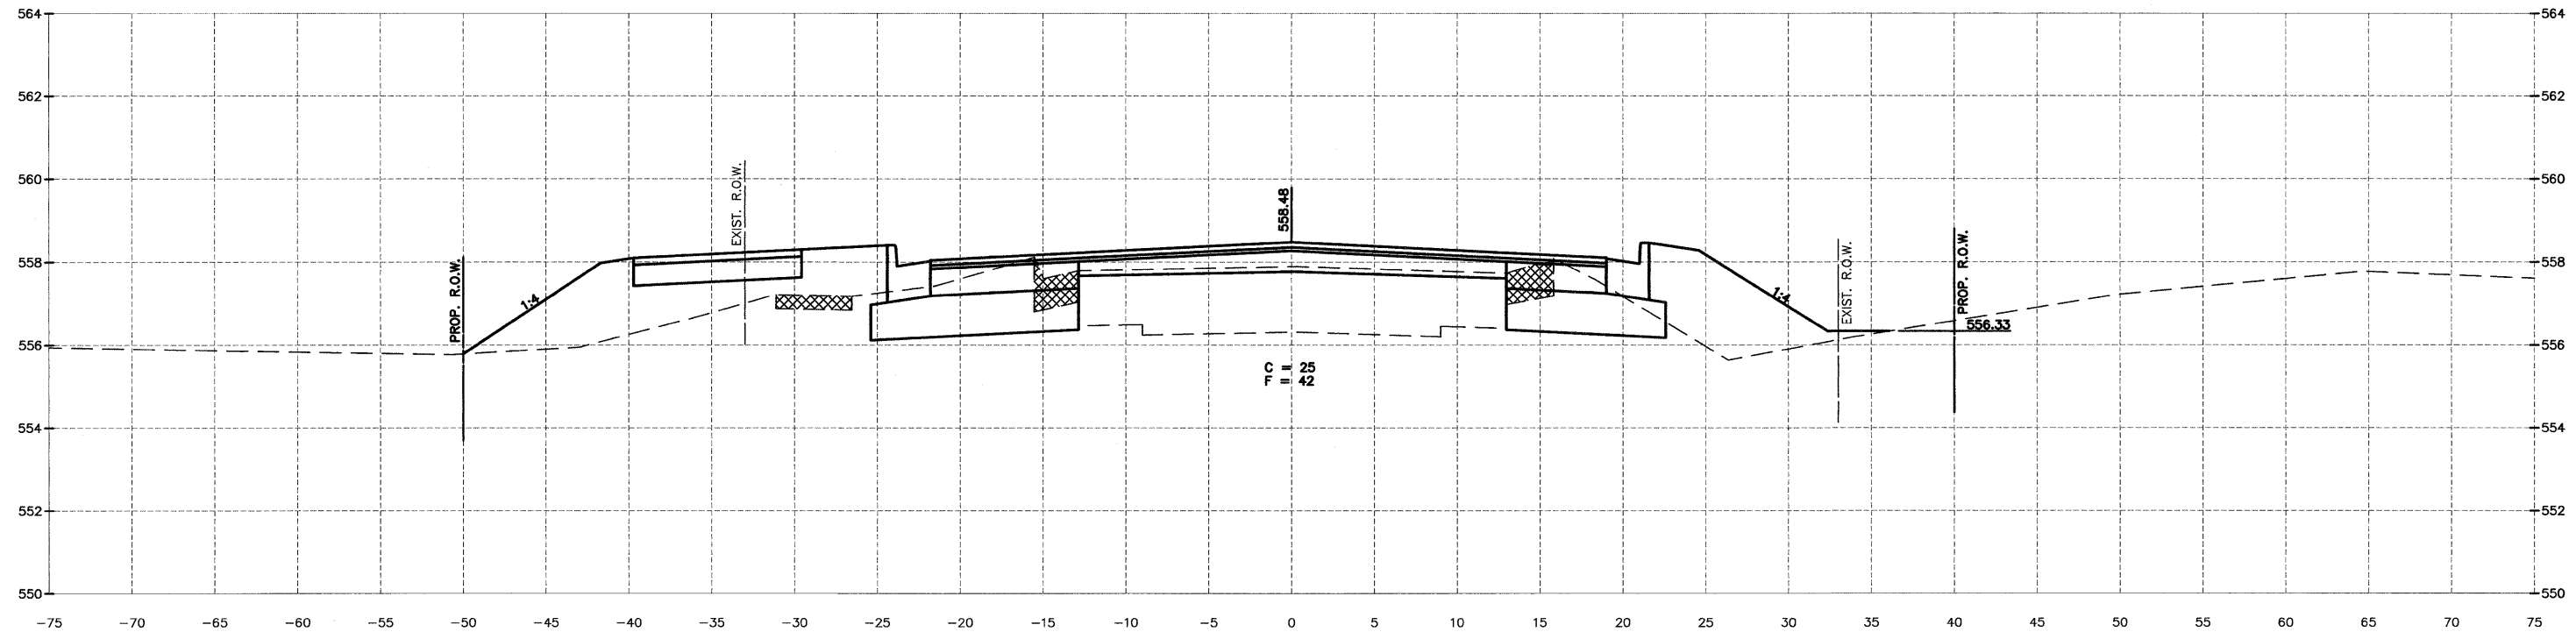

158+84.00

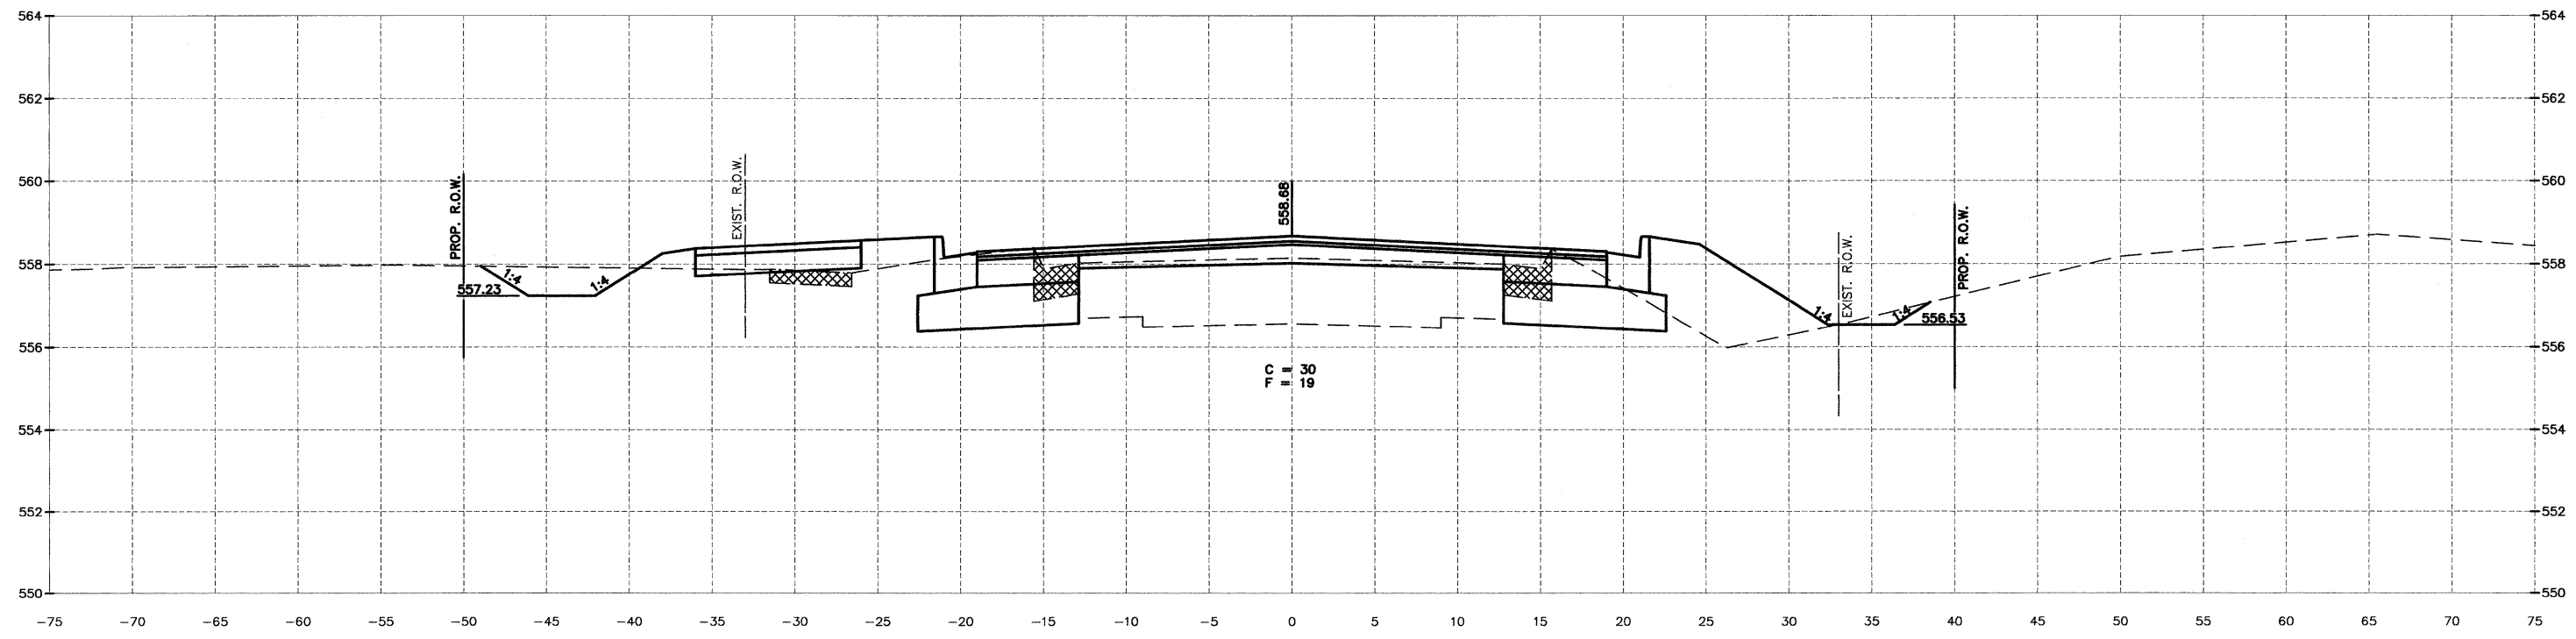

158+34.00

DRAWN BY: NV	REVISIONS			
CHECKED BY: JKC	LEVEL	BY	DATE	DESCRIPTION
DATE: 02/12				



FAS 301 / FAU 383  
 SECTION 11-00007-00-WR  
 VILLAGE OF DIAMOND  
 GRUNDY AND WILL COUNTIES

CROSS SECTION  
 IL 113

<b>CONSTRUCTION PLANS</b>	CONTRACT NO. 87520	
	CURRENT AS OF: 02/12	SHEET 69
	SCALE: AS NOTED	FILE NO.: 66022.01 Y-
		OF 96