


159+84.00

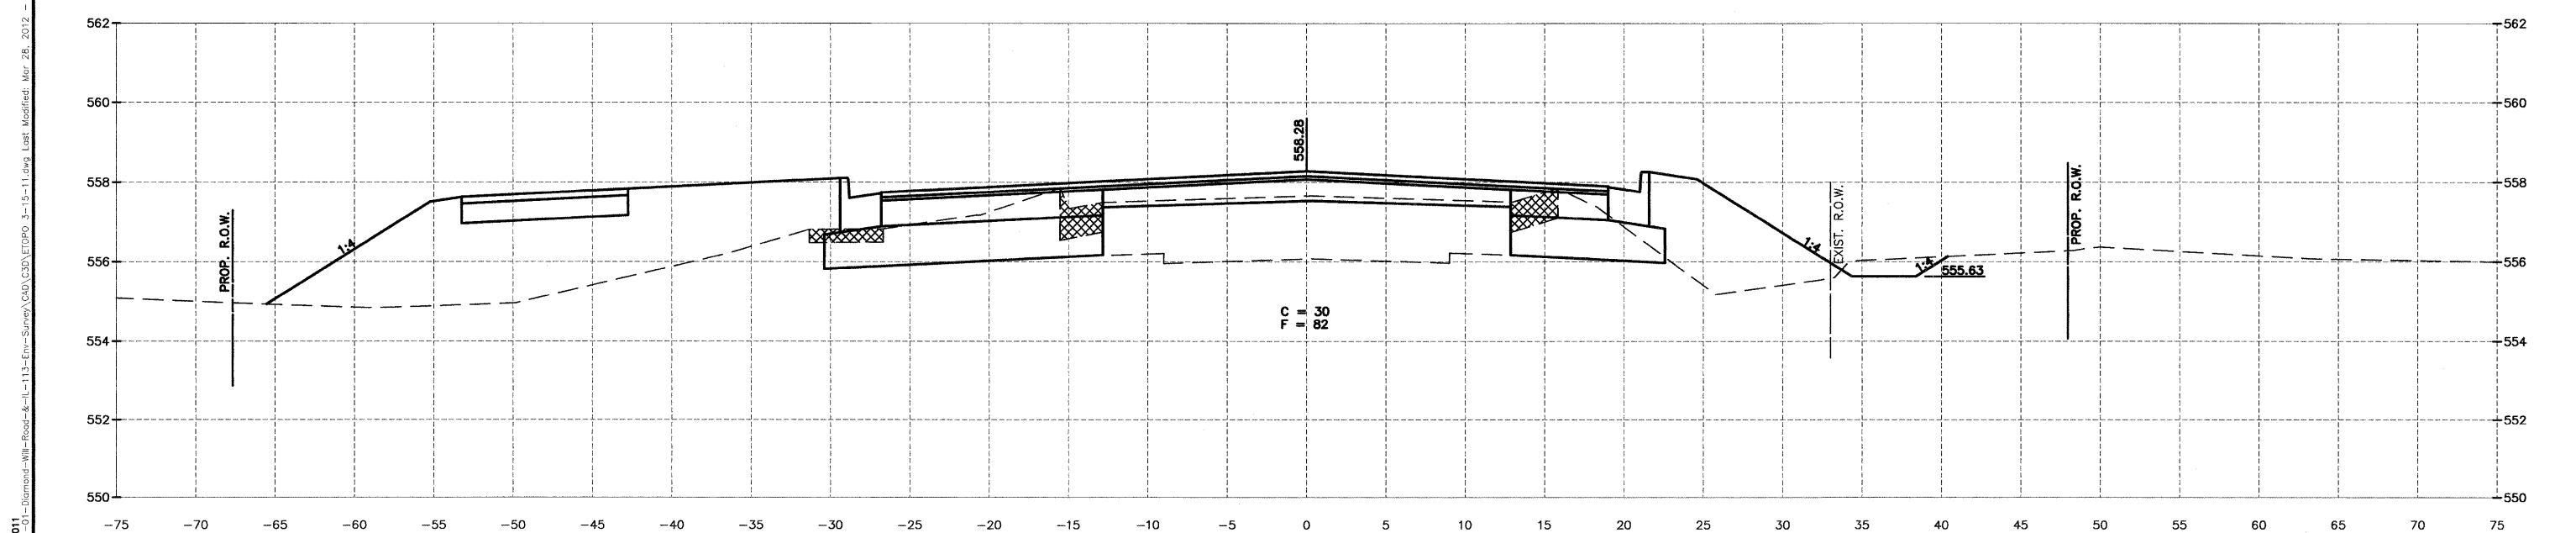

159+34.00

DRAWN BY: NV	REVISIONS			
CHECKED BY: JKC	LEVEL	BY	DATE	DESCRIPTION
DATE: 02/12				



FAS 301 / FAU 383
SECTION 11-00007-00-WR
VILLAGE OF DIAMOND
GRUNDY AND WILL COUNTIES

CROSS SECTION
IL 113

CONSTRUCTION
PLANS

CONTRACT NO. 87520	
CURRENT AS OF: 02/12	
SCALE: AS NOTED	SHEET 70
FILE NO.: 66022.01 Y-	OF 96

CHAMLIN & ASSOCIATES, INC. © 2011
 Drawing Name: G:\Users\jkc\Documents\113-Enr-Survey\CAD\3D\ETDPO_3-15-11.dwg Last Modified: Mar 26, 2012 - 4:11pm Plotted on: Mar 29, 2012 - 8:36am by manoj