


160+84.00

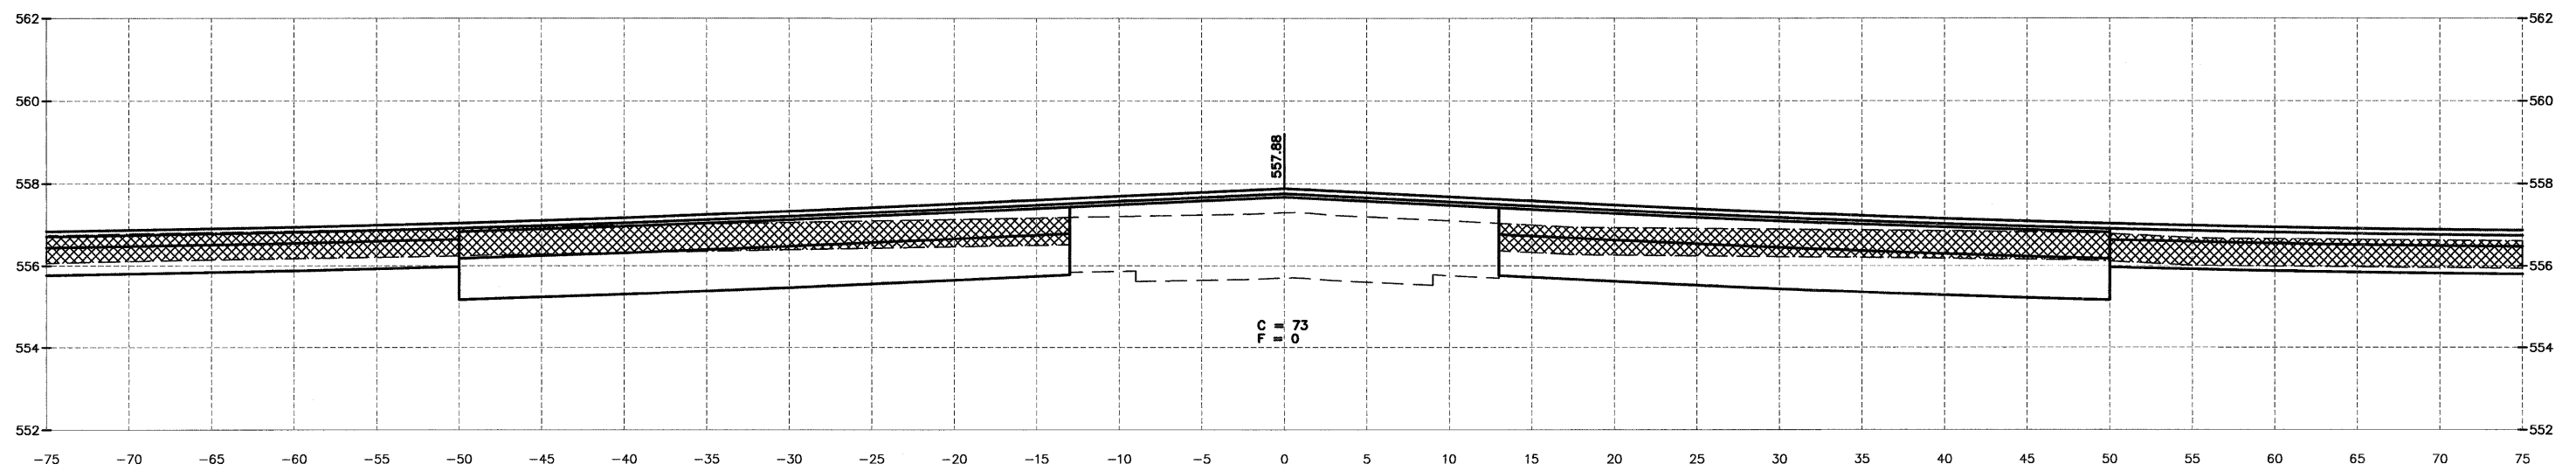

160+34.00

CHAMLIN & ASSOCIATES, INC. © 2011  
 Drawing Name: G:\Users\G\Ustara\6\66022-01\Diamond-Will-Road-&-IL-113-EW-Survey\CAD\ETDPO\_3-15-11-EW-11.dwg Last Modified: Mar 29, 2012 - 8:36am Plotted on: Mar 29, 2012 - 10:00am By: nanciq

|                 |           |    |      |             |
|-----------------|-----------|----|------|-------------|
| DRAWN BY: NV    | REVISIONS |    |      |             |
| CHECKED BY: JKC | LEVEL     | BY | DATE | DESCRIPTION |
| DATE: 02/12     |           |    |      |             |


**CHAMLIN & ASSOCIATES**  
 PERU MORRIS ILLINOIS

FAS 301 / FAU 383  
 SECTION 11-00007-00-WR  
 VILLAGE OF DIAMOND  
 GRUNDY AND WILL COUNTIES

CROSS SECTION  
 IL 113

**CONSTRUCTION PLANS**  
 CONTRACT NO. 87520  
 CURRENT AS OF: 02/12  
 SCALE: AS NOTED SHEET 71  
 FILE NO.: 66022.01 Y- OF 96