



CHAMLIN & ASSOCIATES, INC. © 2011  
 Drawing Name: G:\Users\jmc\Documents\Diamond-Will-Road-IL-113-Env-Survey\CAD\ETD\03-15-11.dwg Last Modified: Apr 10, 2012 - 8:46am Plotted on: Apr 10, 2012 - 9:46am by nancq

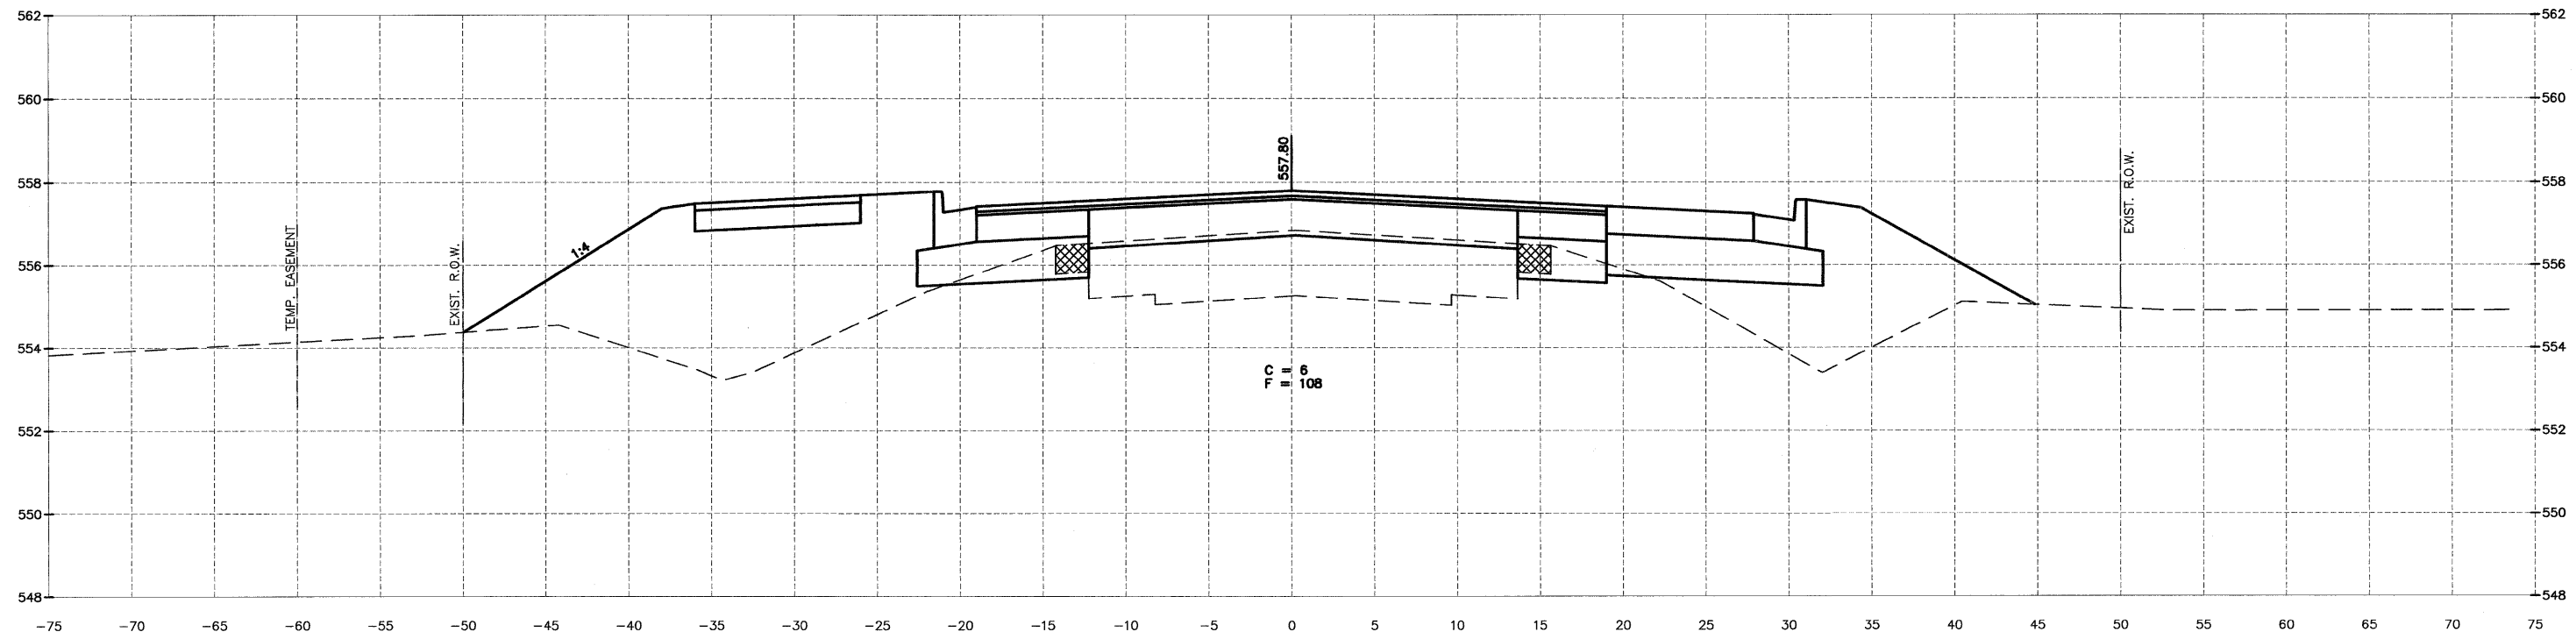

162+84.00

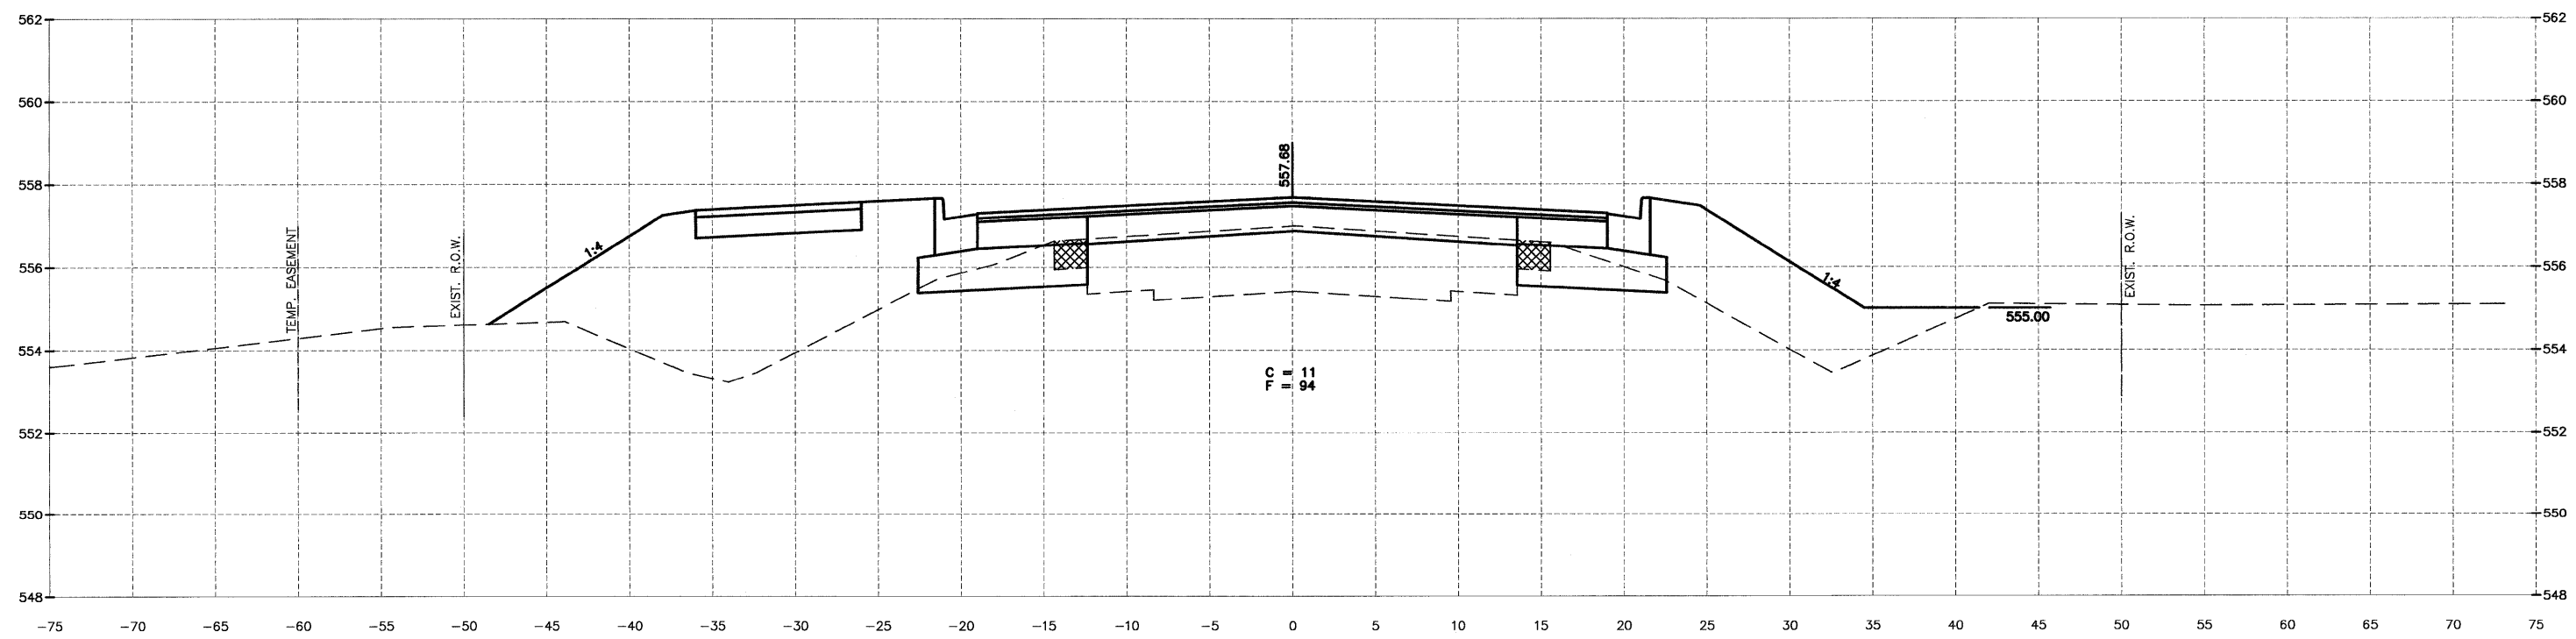

162+34.00

DRAWN BY: NV	REVISIONS			
CHECKED BY: JKC	LEVEL	BY	DATE	DESCRIPTION
DATE: 02/12				


**CHAMLIN & ASSOCIATES**  
 PERU MORRIS ILLINOIS

FAS 301 / FAU 383  
 SECTION 11-00007-00-WR  
 VILLAGE OF DIAMOND  
 GRUNDY AND WILL COUNTIES

CROSS SECTION  
 IL 113

**CONSTRUCTION PLANS**  
 CONTRACT NO. 87520  
 CURRENT AS OF: 02/12  
 SCALE: AS NOTED SHEET 73  
 FILE NO.: 66022.01 Y- OF 96