



CHAMLIN & ASSOCIATES, INC. © 2011
 Drawing Name: G:\Users\jkc\Documents\Diamond-Will-Road-IL-113-Env-Survey\CAD\EDPO_3-15-11.dwg, Last Modified: Mar 29, 2012 - 8:38am, Plotted on: Mar 29, 2012 - 10:11am, by nanciq

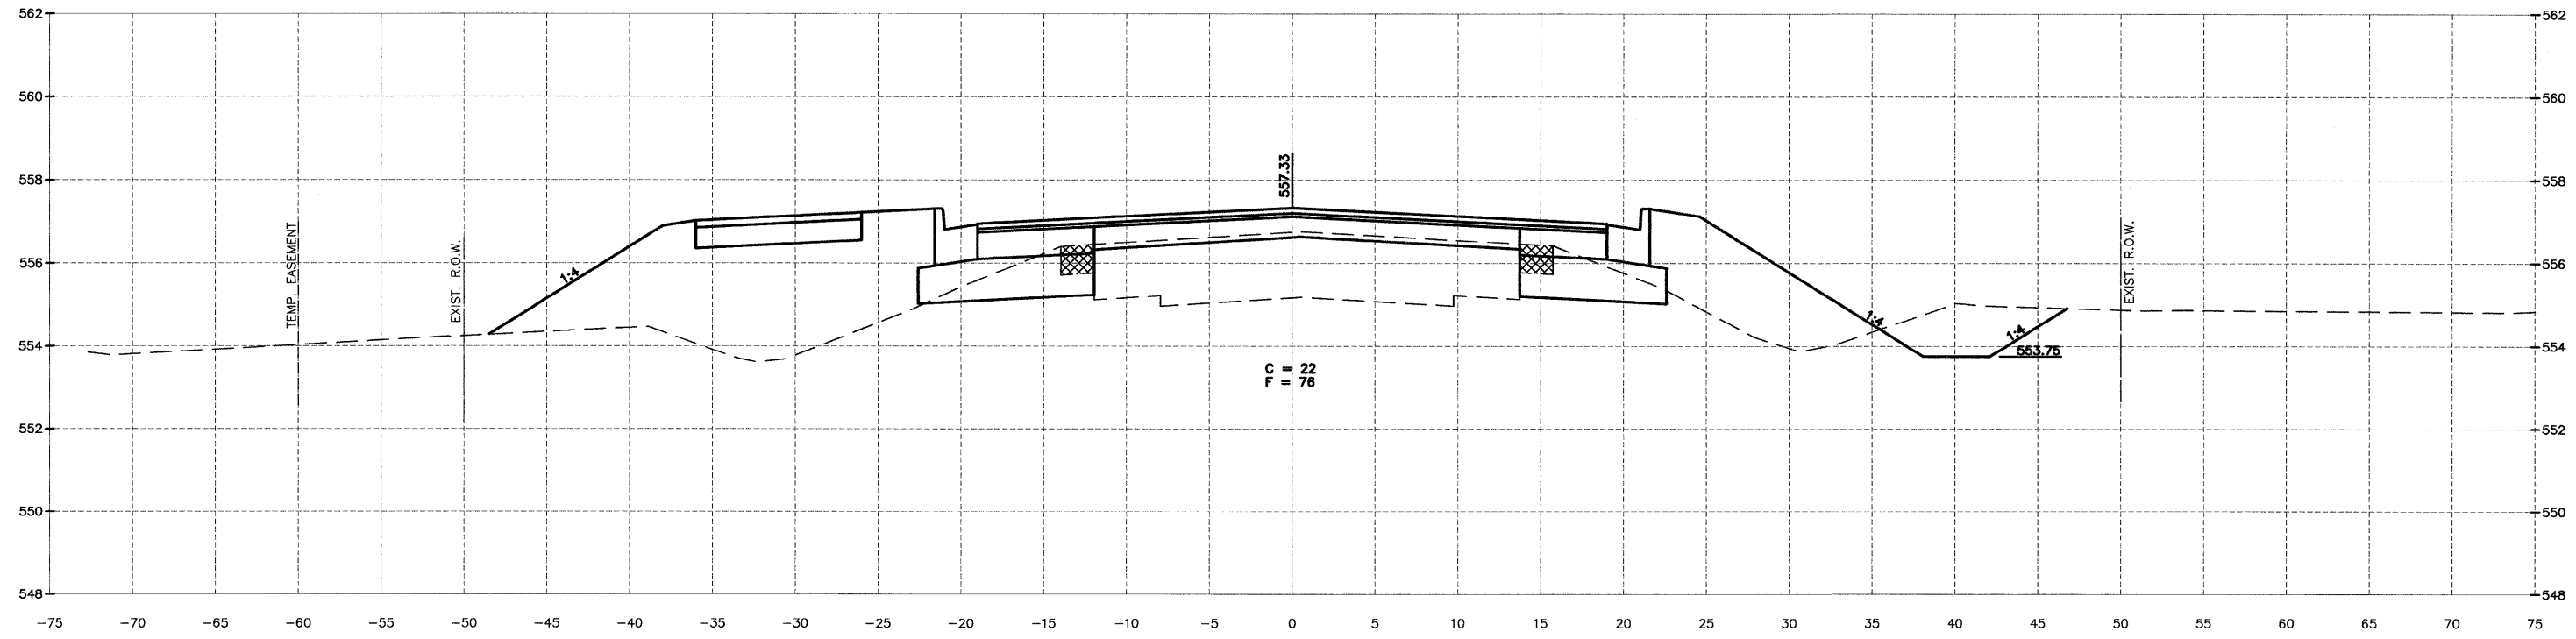

164+84.00

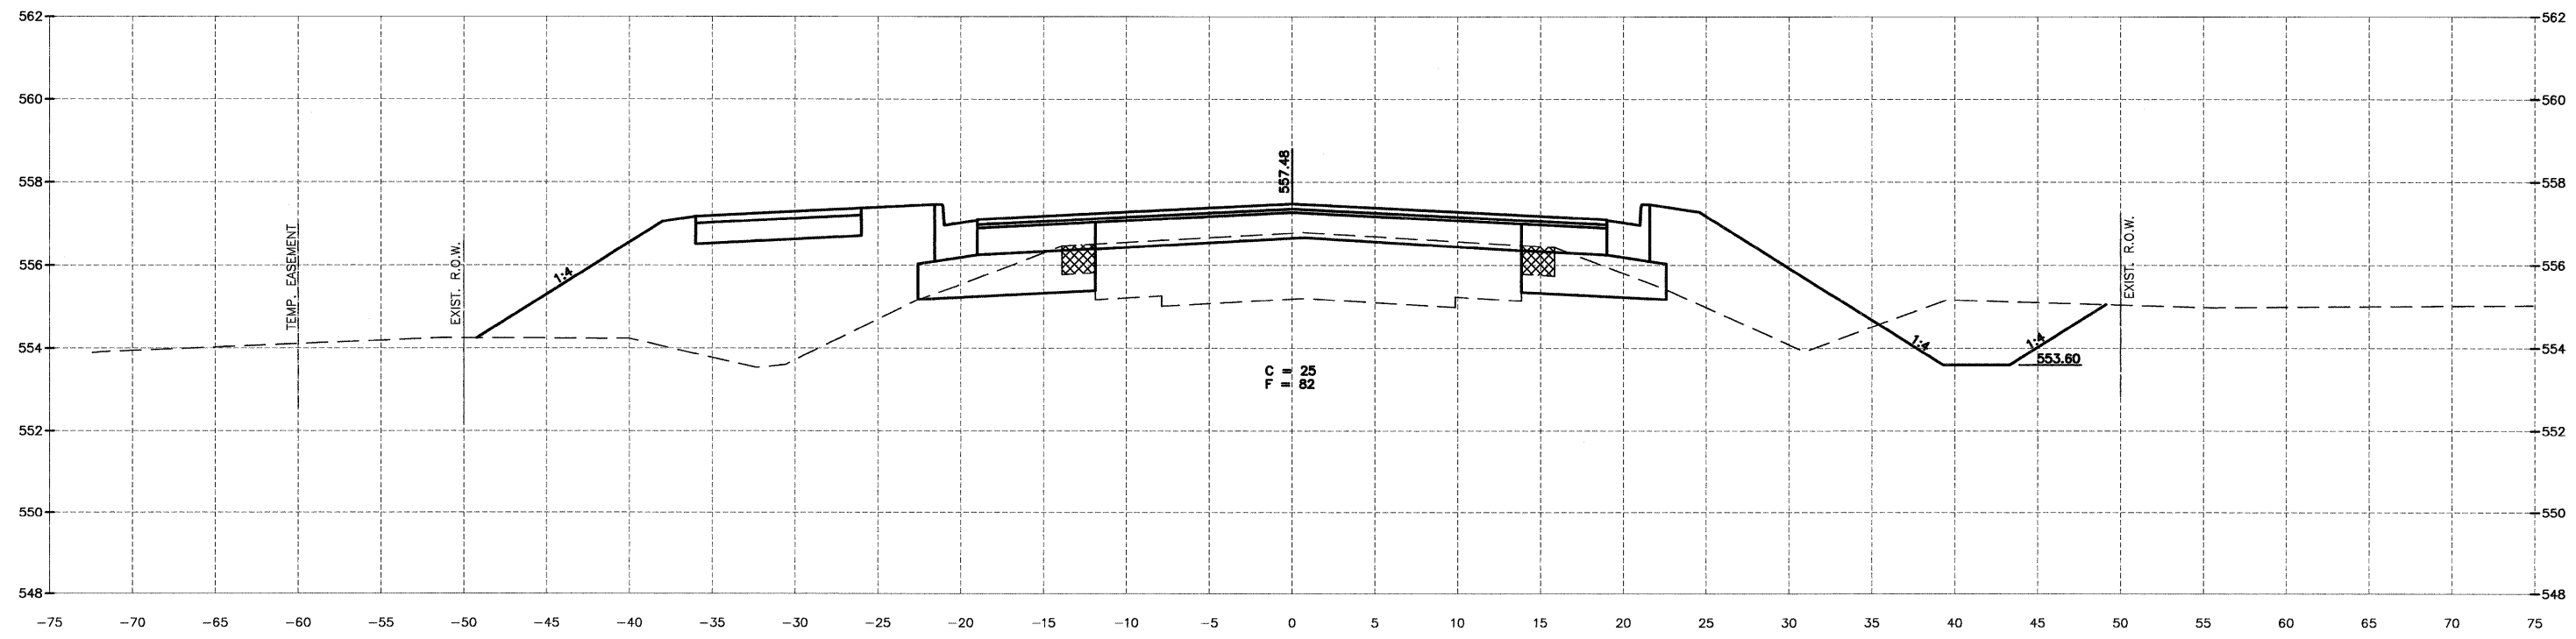

164+34.00

DRAWN BY: NV	REVISIONS			
CHECKED BY: JKC	LEVEL	BY	DATE	DESCRIPTION
DATE: 02/12				



PERU MORRIS
 ILLINOIS
 FAS 301 / FAU 383
 SECTION 11-00007-00-WR
 VILLAGE OF DIAMOND
 GRUNDY AND WILL COUNTIES

CROSS SECTION
IL 113

CONSTRUCTION
PLANS

CONTRACT NO. 87520	
CURRENT AS OF: 02/12	
SCALE: AS NOTED	SHEET 75
FILE NO.: 66022.01 Y-	OF 96