



CHAMLIN & ASSOCIATES, INC. © 2011
 Drawing Name: C:\Users\A66022\OneDrive - Chamlin & Associates, Inc.\Projects\11-00007-00-WR\11-00007-00-WR.dwg
 Last Modified: Mar 29, 2012 8:36am
 Plotted on: Mar 29, 2012 10:12am by nanda

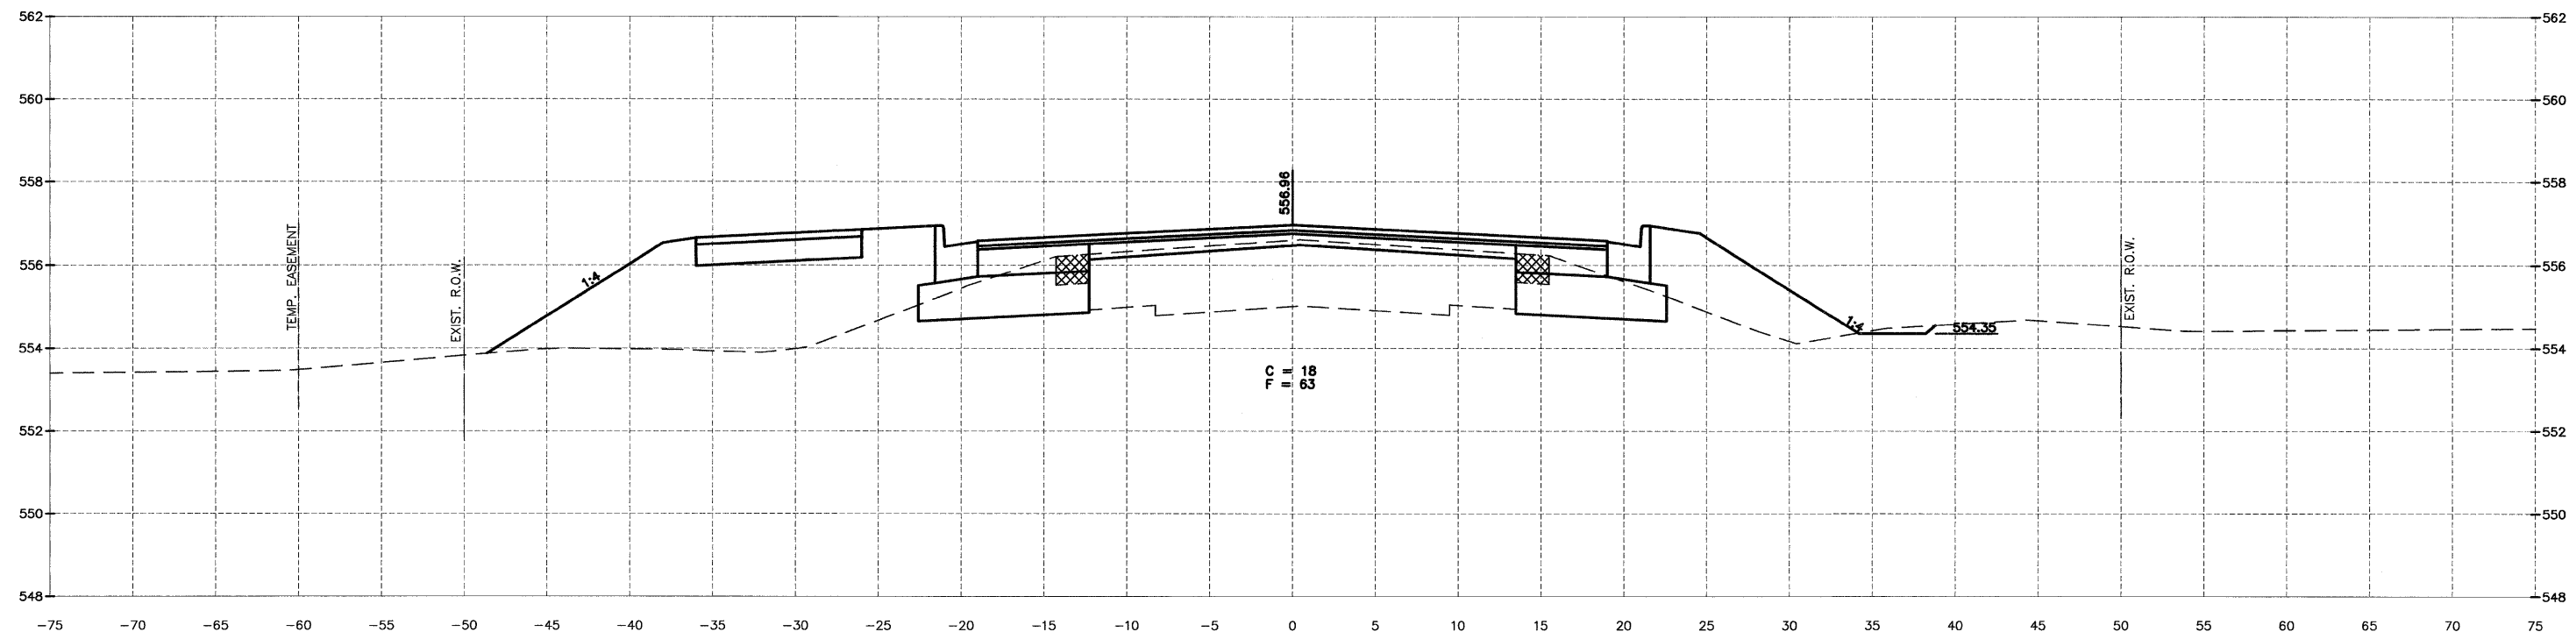

166+84.00

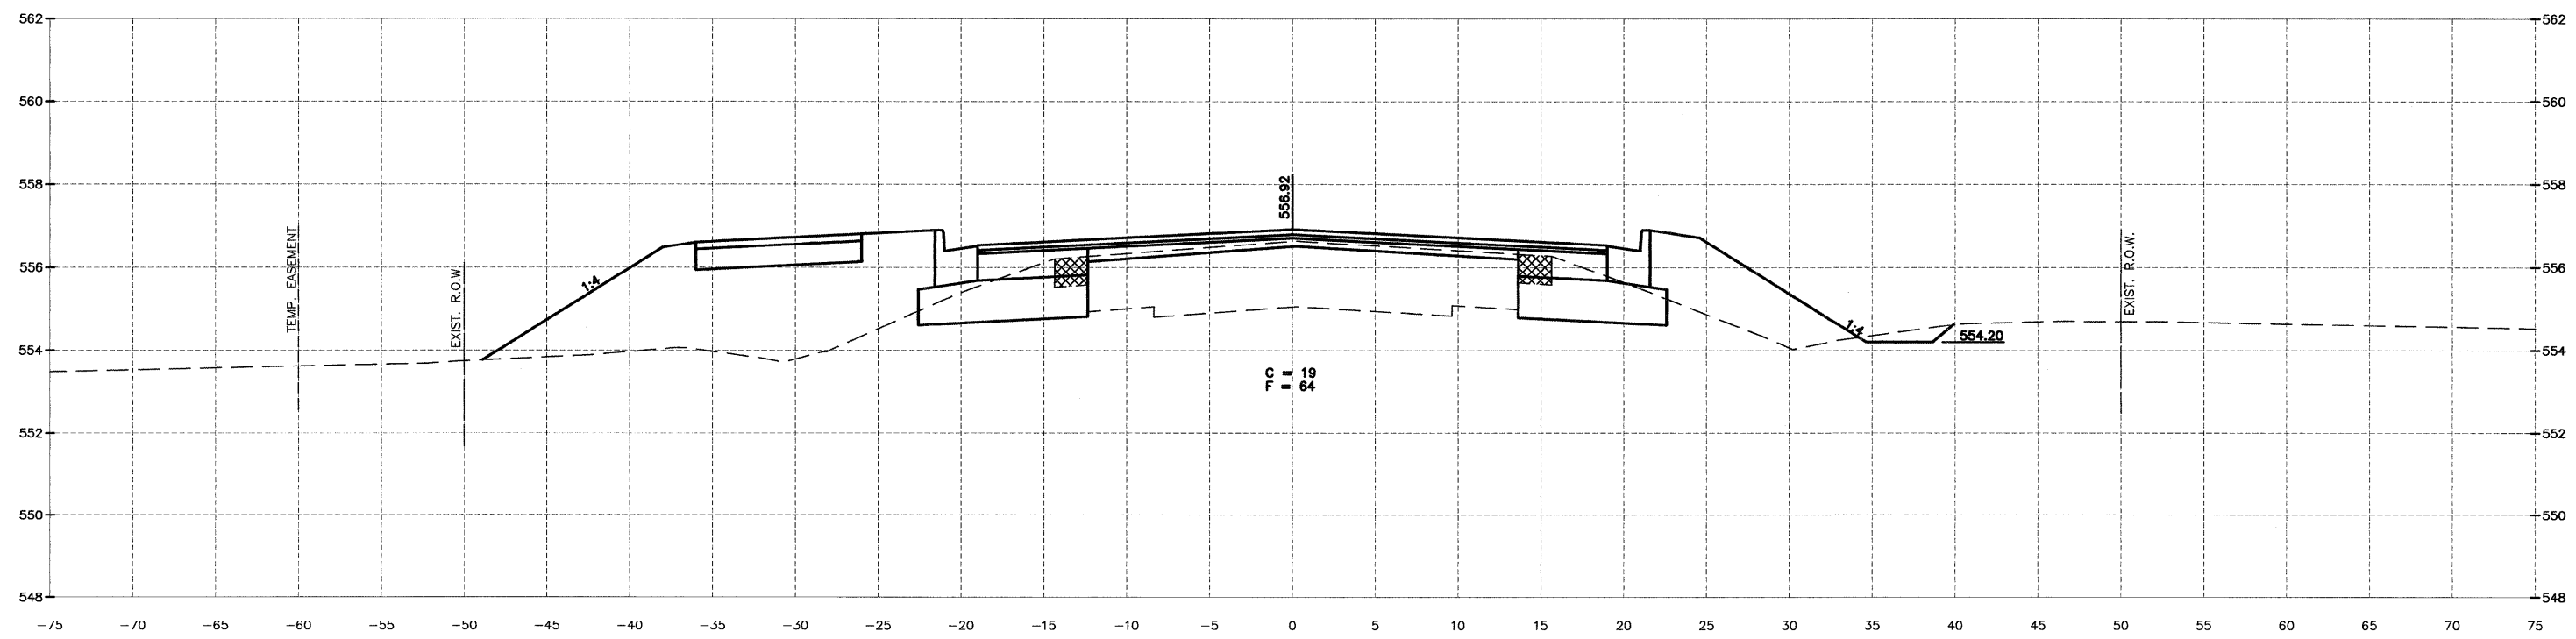

166+34.00

DRAWN BY: NV	REVISIONS			
CHECKED BY: JKC	LEVEL	BY	DATE	DESCRIPTION
DATE: 02/12				



FAS 301 / FAU 383
 SECTION 11-00007-00-WR
 VILLAGE OF DIAMOND
 GRUNDY AND WILL COUNTIES

CROSS SECTION
 IL 113

CONSTRUCTION PLANS	CONTRACT NO. 87520	
	CURRENT AS OF: 02/12	SHEET 77
	SCALE: AS NOTED	OF 96