



CHAMLIN & ASSOCIATES, INC. © 2011
 Drawing Name: G:\Users\GAMORR\OneDrive\Projects\113-Diamond-Will-Road-&-IL-113-Erv-Survey\113-Diamond-Will-Road-&-IL-113-Erv-Survey.dwg
 Date: 02/12
 Plot Date: Mar 29, 2012 - 8:38am
 Plot Size: 10.13mm by nandq

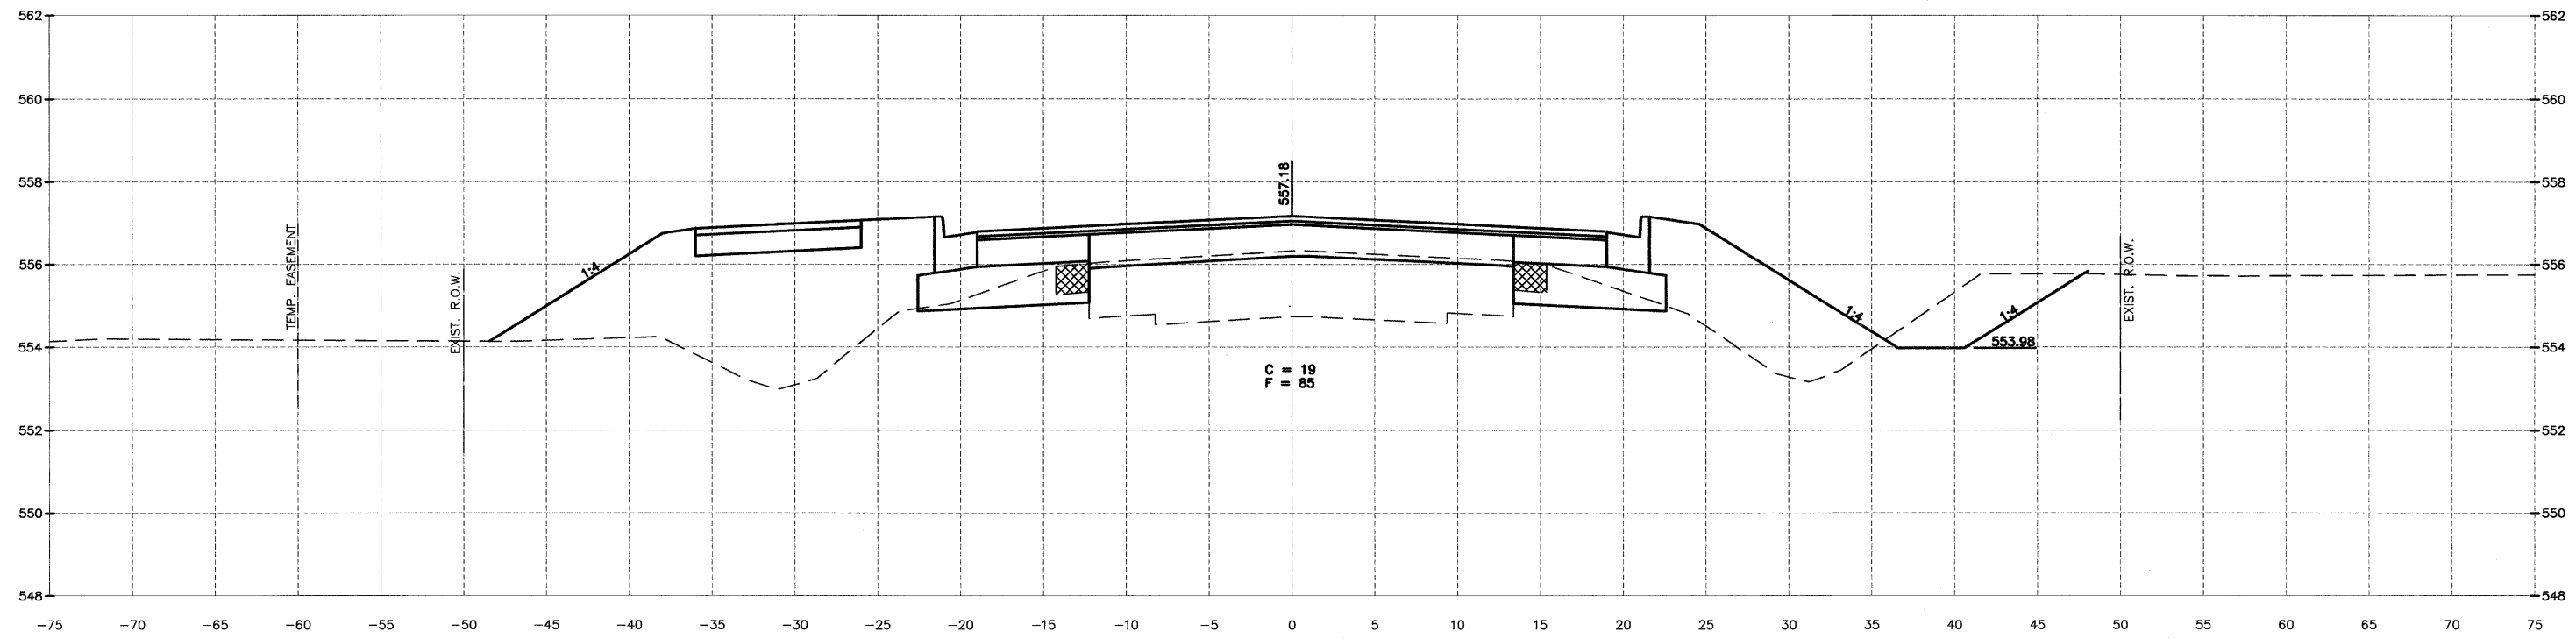

170+84.00

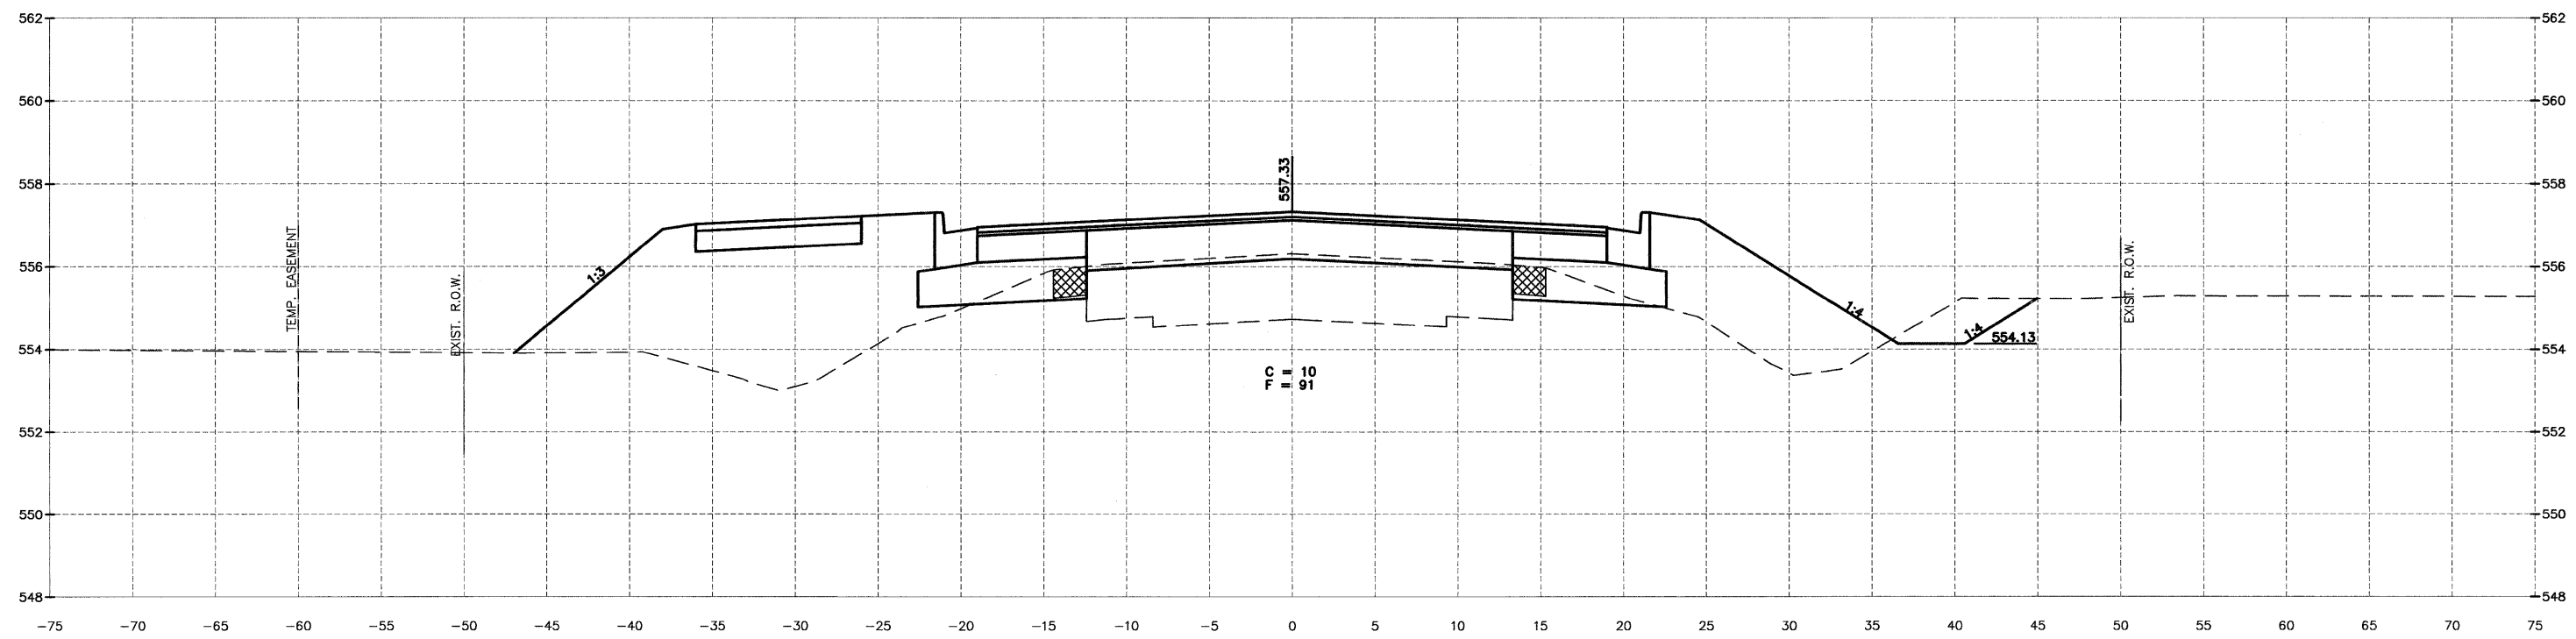

170+34.00

DRAWN BY: NV		REVISIONS	
LEVEL	BY	DATE	DESCRIPTION
CHECKED BY: JKC			
DATE: 02/12			



FAS 301 / FAU 383
SECTION 11-00007-00-WR
VILLAGE OF DIAMOND
GRUNDY AND WILL COUNTIES

CROSS SECTION
IL 113

CONSTRUCTION PLANS		CONTRACT NO. 87520	
		CURRENT AS OF: 02/12	
SCALE: AS NOTED		SHEET 81	
FILE NO.: 66022.01	Y-	OF 96	