


173+84.00

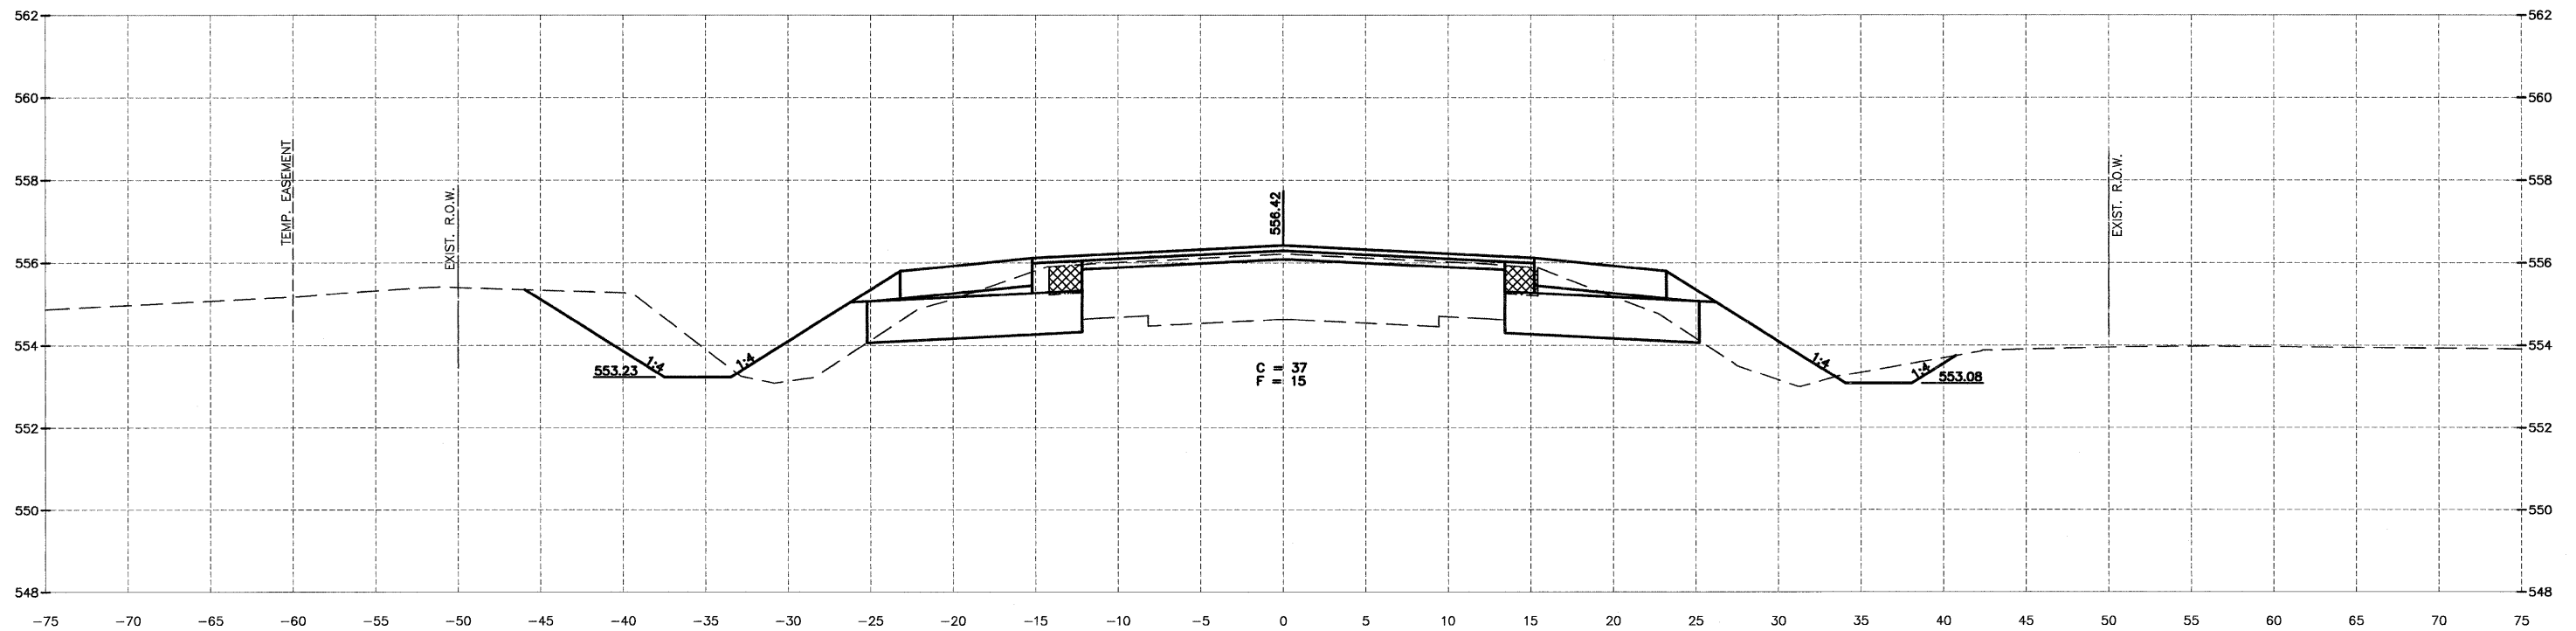

173+34.00

CHAMLIN & ASSOCIATES, INC. © 2011
 Drawing Name: G:\Users\G\Users\G\Projects\113-Env-Survey\CAD\ETOP\03-15-11-Env-Last Modified: Mar 28, 2012 - 8:38am Plotted on: Mar 29, 2012 - 10:14am by rancick

| | | | | |
|-----------------|-----------|----|------|-------------|
| DRAWN BY: NV | REVISIONS | | | |
| CHECKED BY: JKC | LEVEL | BY | DATE | DESCRIPTION |
| DATE: 02/12 | | | | |


CHAMLIN & ASSOCIATES
 PERU MORRIS ILLINOIS

FAS 301 / FAU 383
 SECTION 11-00007-00-WR
 VILLAGE OF DIAMOND
 GRUNDY AND WILL COUNTIES

CROSS SECTION
 IL 113

CONSTRUCTION PLANS
 CONTRACT NO. 87520
 CURRENT AS OF: 02/12
 SCALE: AS NOTED
 FILE NO.: 66022.01 Y-
 SHEET 84 OF 96