


174+53.00

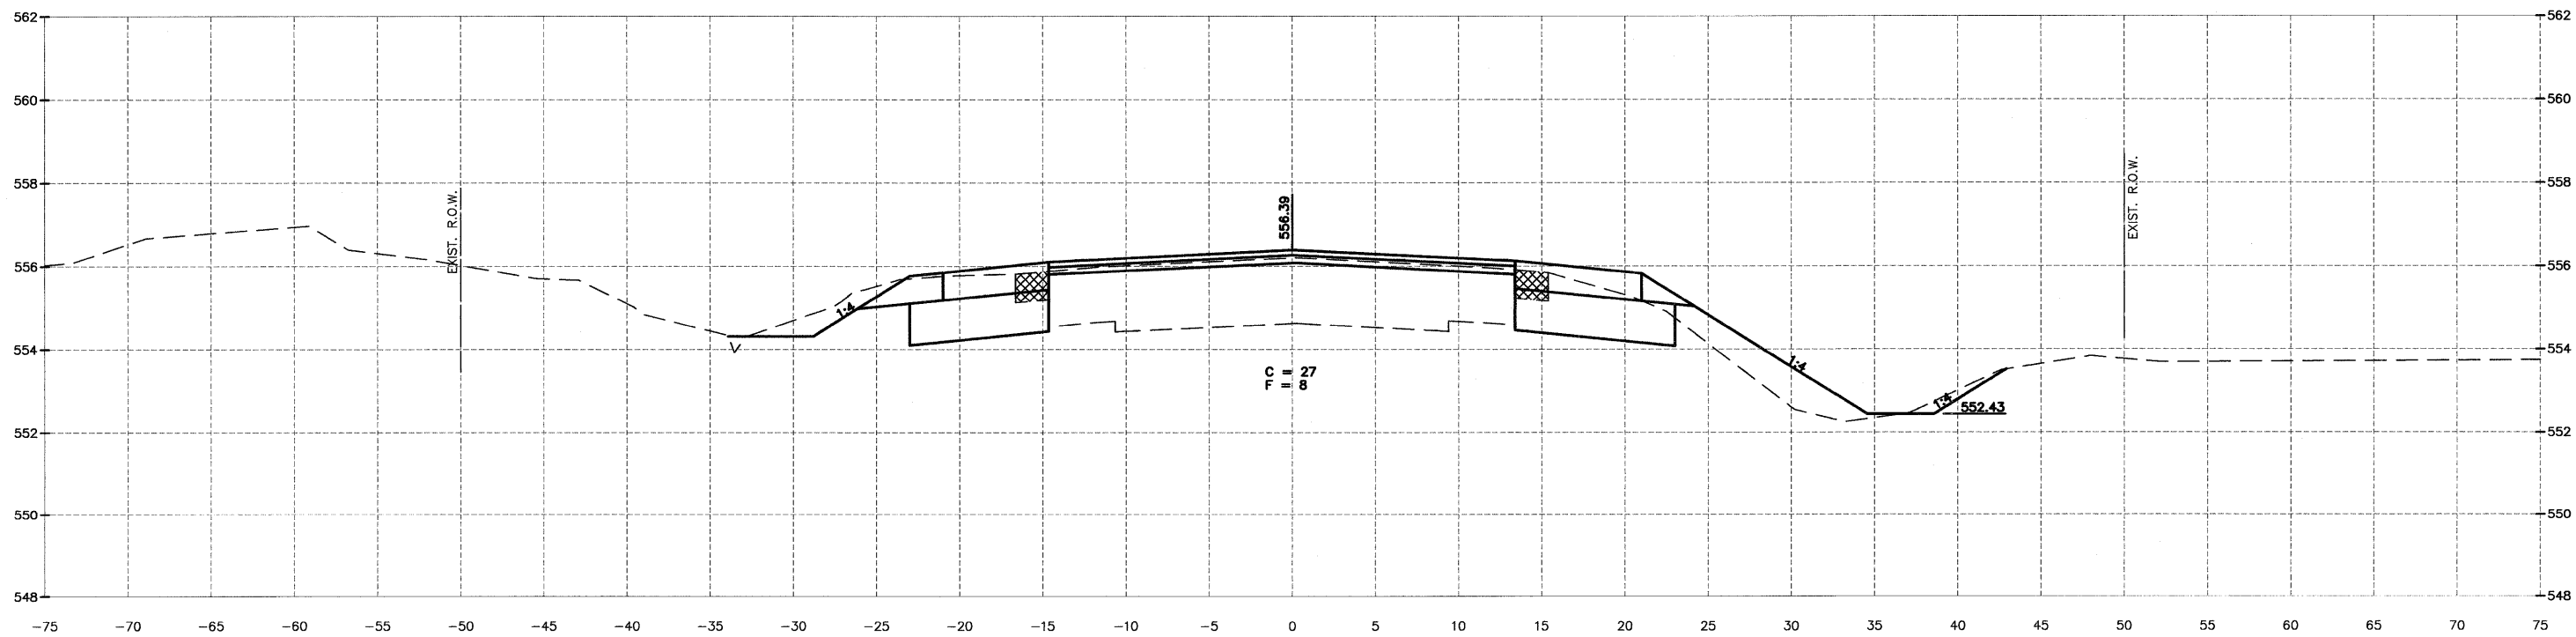

174+34.00

CHAMLIN & ASSOCIATES, INC. © 2011
Drawing Name: G:\Users\jmorris\Documents\Will-Root-&-L-113-Env-Survey\CAD\ETDPO_3-15-11.dwg Last Modified: Mar 29, 2012 - 8:38am Plotted on: Mar 28, 2012 - 10:18am by: jmorris

DRAWN BY: NV	REVISIONS			
CHECKED BY: JKC	LEVEL	BY	DATE	DESCRIPTION
DATE: 02/12				



FAS 301 / FAU 383
SECTION 11-00007-00-WR
VILLAGE OF DIAMOND
GRUNDY AND WILL COUNTIES

CROSS SECTION
IL 113

CONSTRUCTION PLANS	CONTRACT NO. 87520	
	CURRENT AS OF: 02/12	SHEET 85
	SCALE: AS NOTED	OF 96
FILE NO.: 66022.01 Y-		