



CHAMLIN & ASSOCIATES, INC. © 2011
 Drawing Name: C:\Users\A\66022-01-Diamond-Will-Road-&-IL-113-Env-Survey\CAD\ETDPO 3-15-11.dwg Last Modified: Mar 29, 2012 - 8:38am Plotted on: Mar 29, 2012 - 10:15am by: ramedg

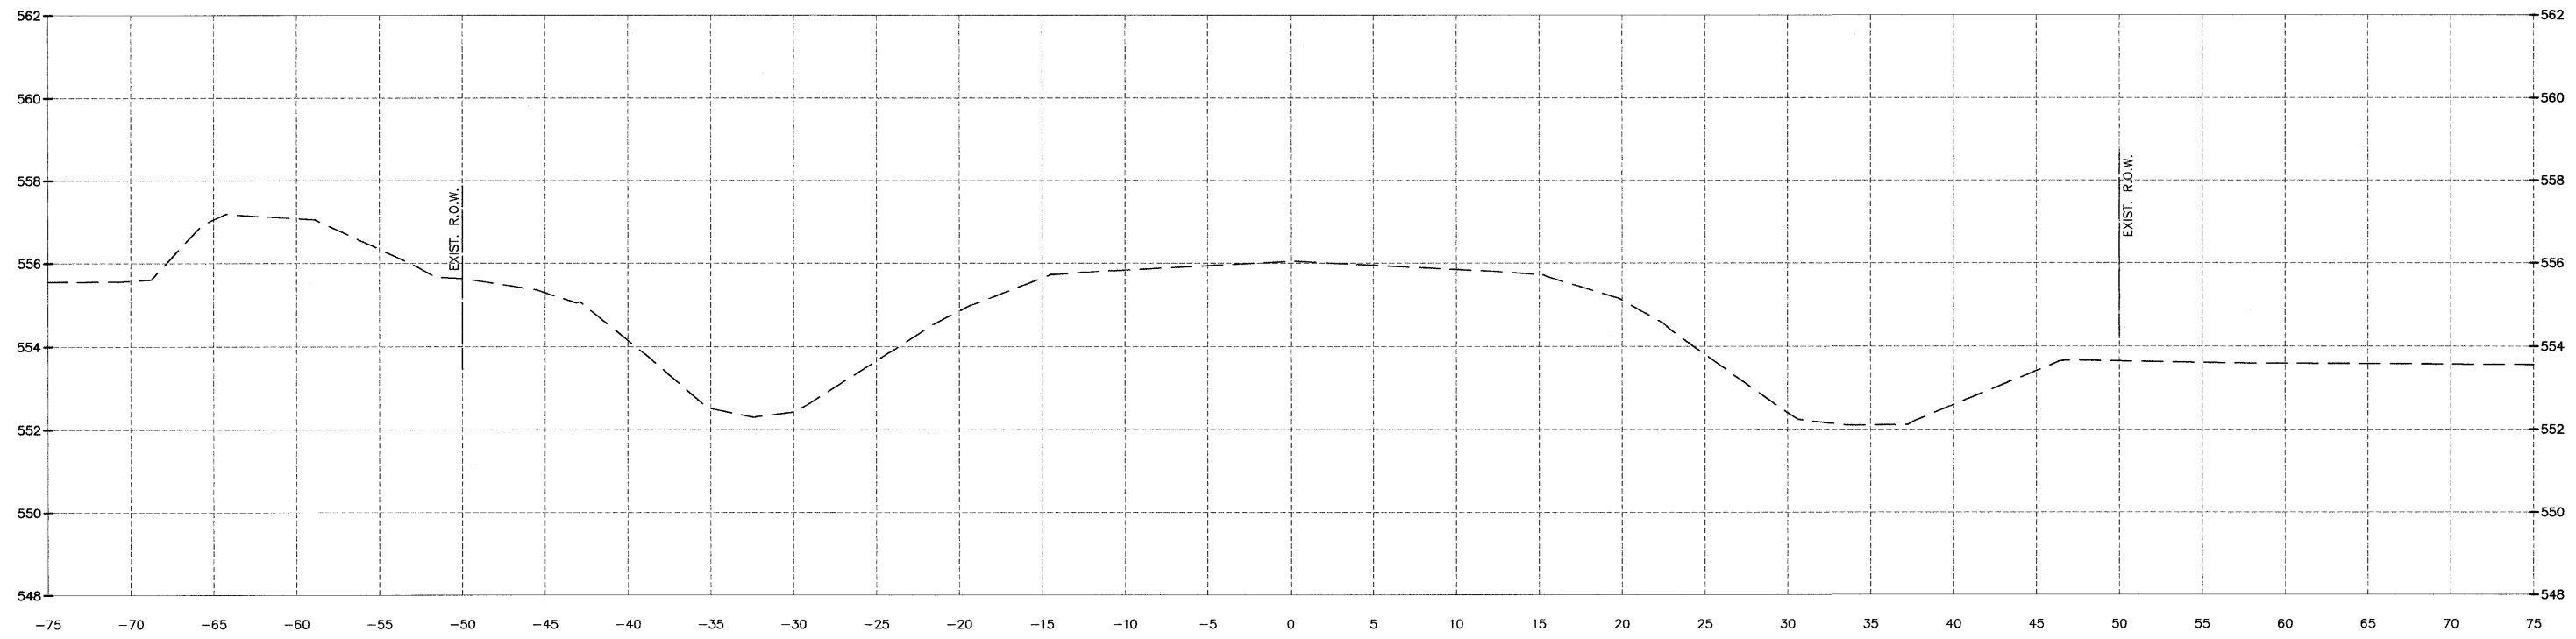

175+34.00

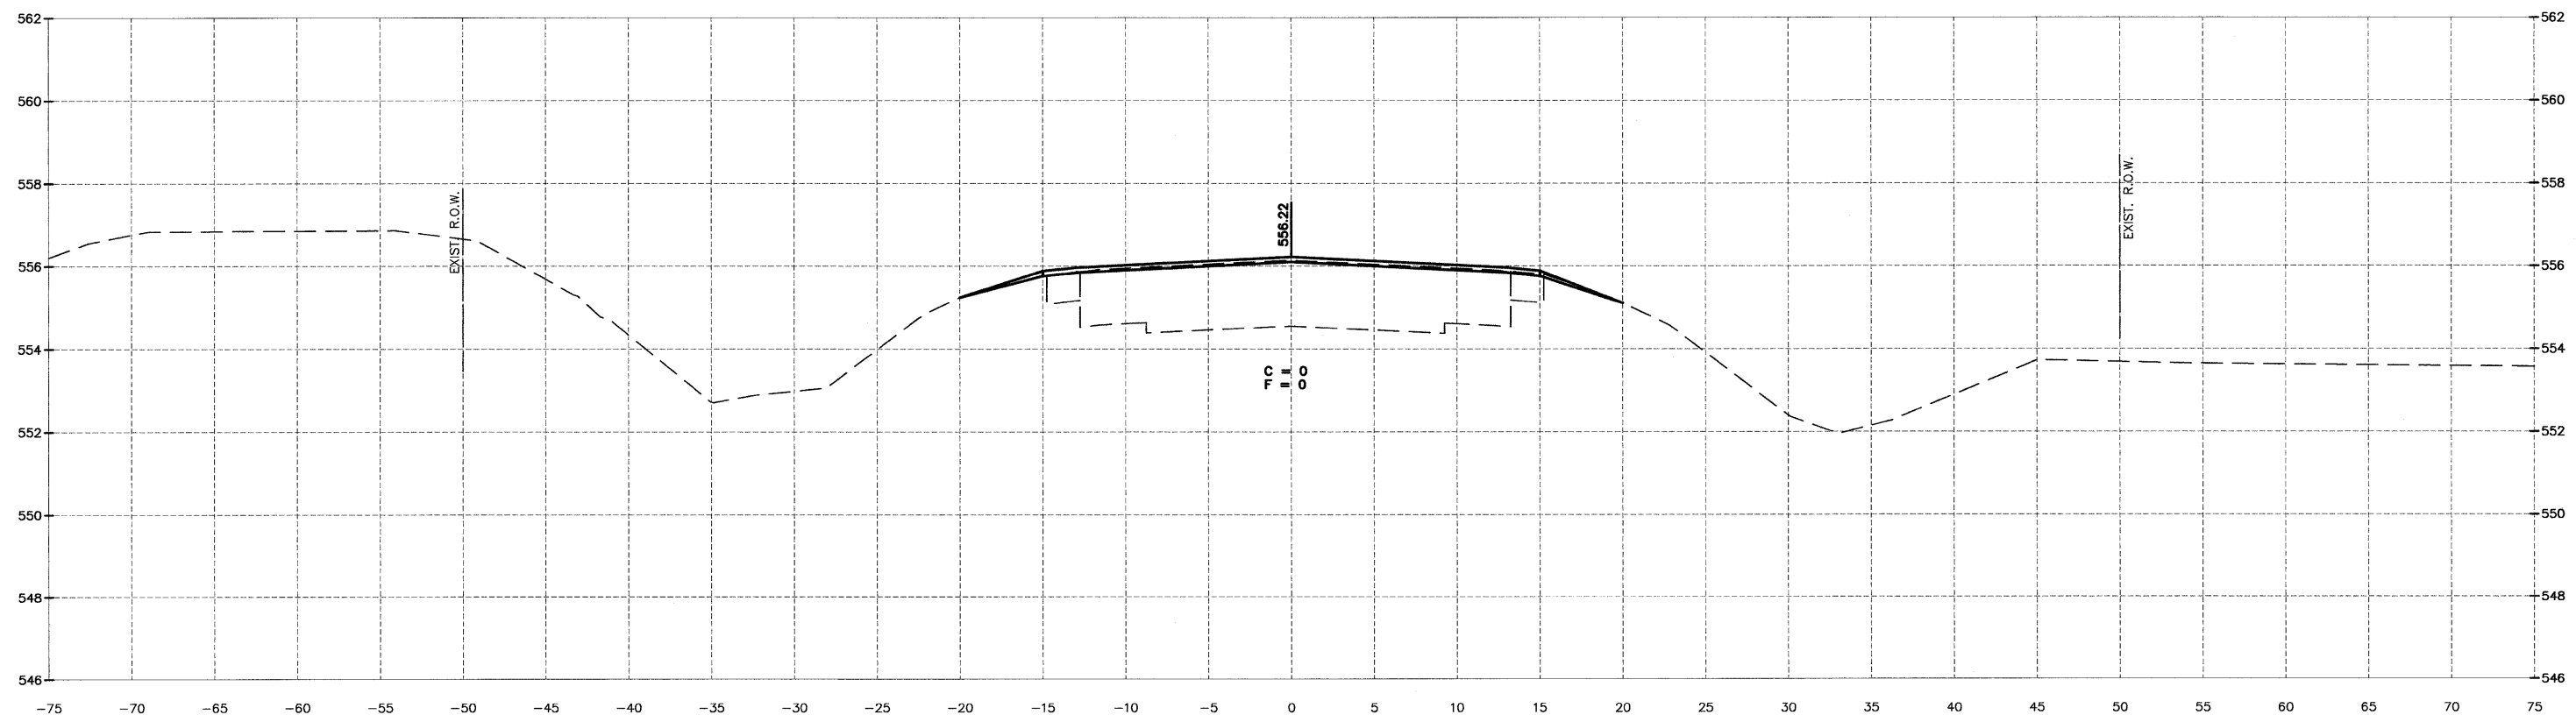

174+84.00

DRAWN BY: NV	REVISIONS			
CHECKED BY: JKC	LEVEL	BY	DATE	DESCRIPTION
DATE: 02/12				



PERU MORRIS
 ILLINOIS
 FAS 301 / FAU 383
 SECTION 11-00007-00-WR
 VILLAGE OF DIAMOND
 GRUNDY AND WILL COUNTIES

CROSS SECTION
 IL 113

CONSTRUCTION PLANS	CONTRACT NO. 87520	
	CURRENT AS OF: 02/12	
	SCALE: AS NOTED	SHEET 86
	FILE NO.: 66022.01 Y-	OF 96