



CHAMLIN & ASSOCIATES, INC. © 2011
 Drawing Name: G:\Users\j\66022-01 - Diamond-Will-Road-&-L-11-Env-Survey\CAD\ETDPO_3-19-11.dwg Last Modified: Mar 29, 2012 - 8:38am Plotted on: Mar 29, 2012 - 10:28am by handbk

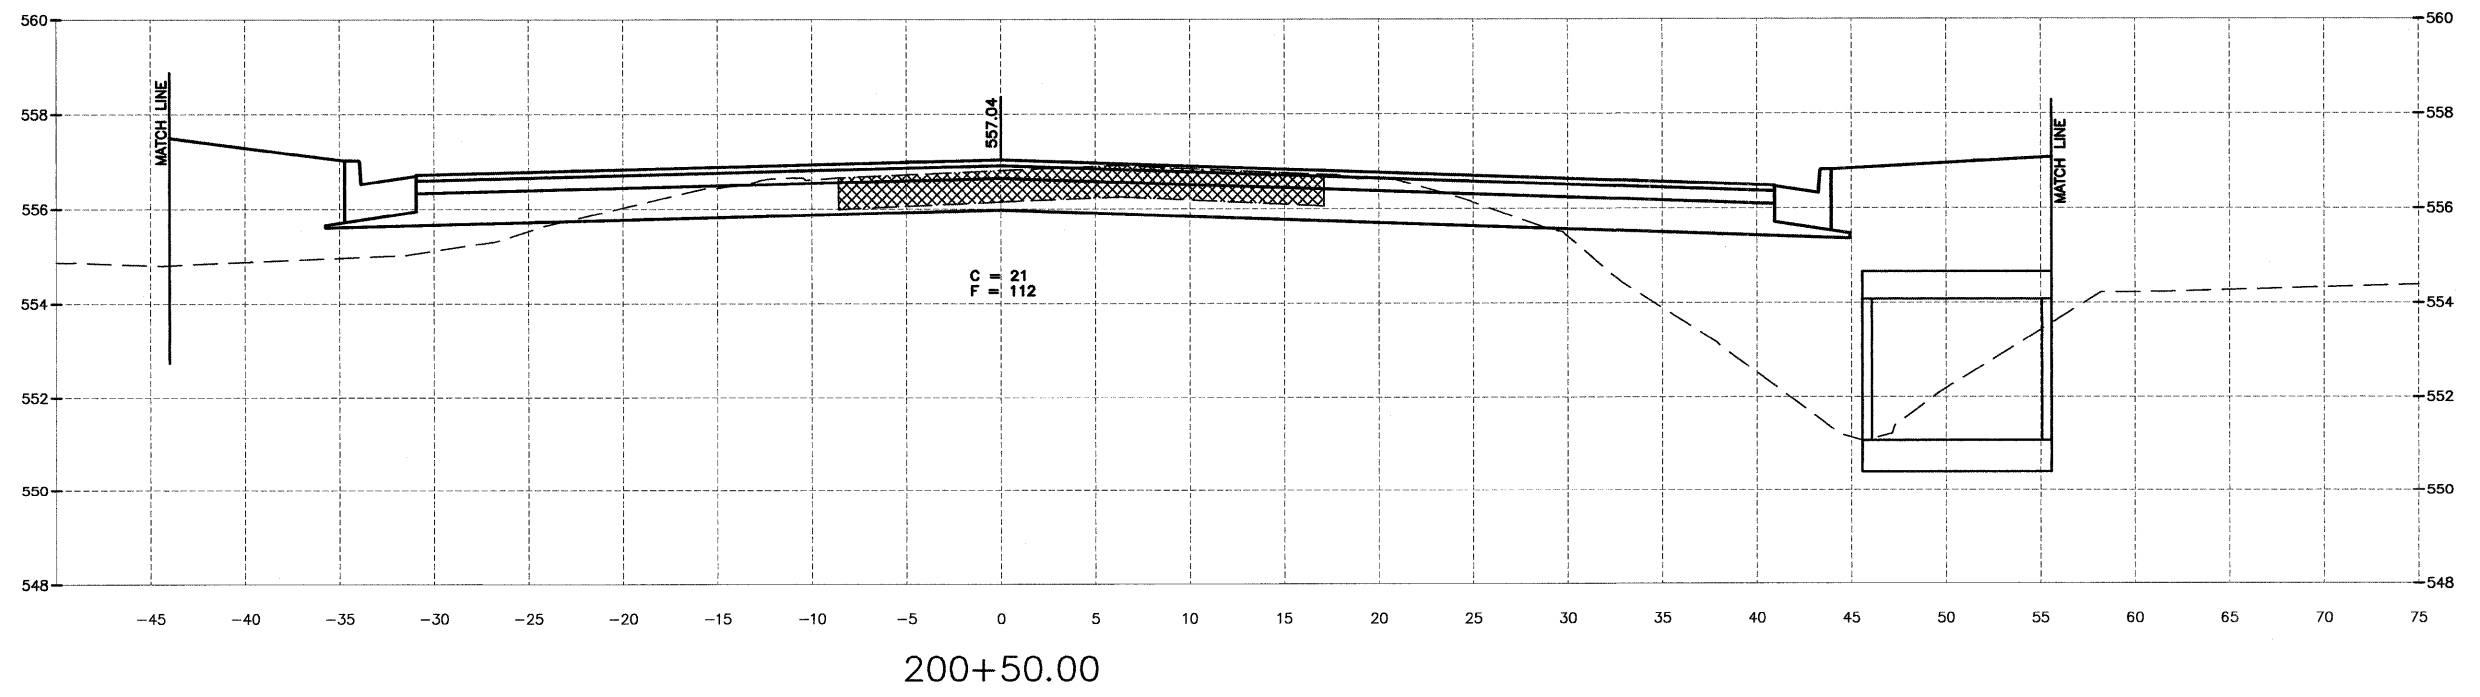

DRAWN BY: NV	REVISIONS			
CHECKED BY: JKC	LEVEL	BY	DATE	DESCRIPTION
DATE: 02/12				

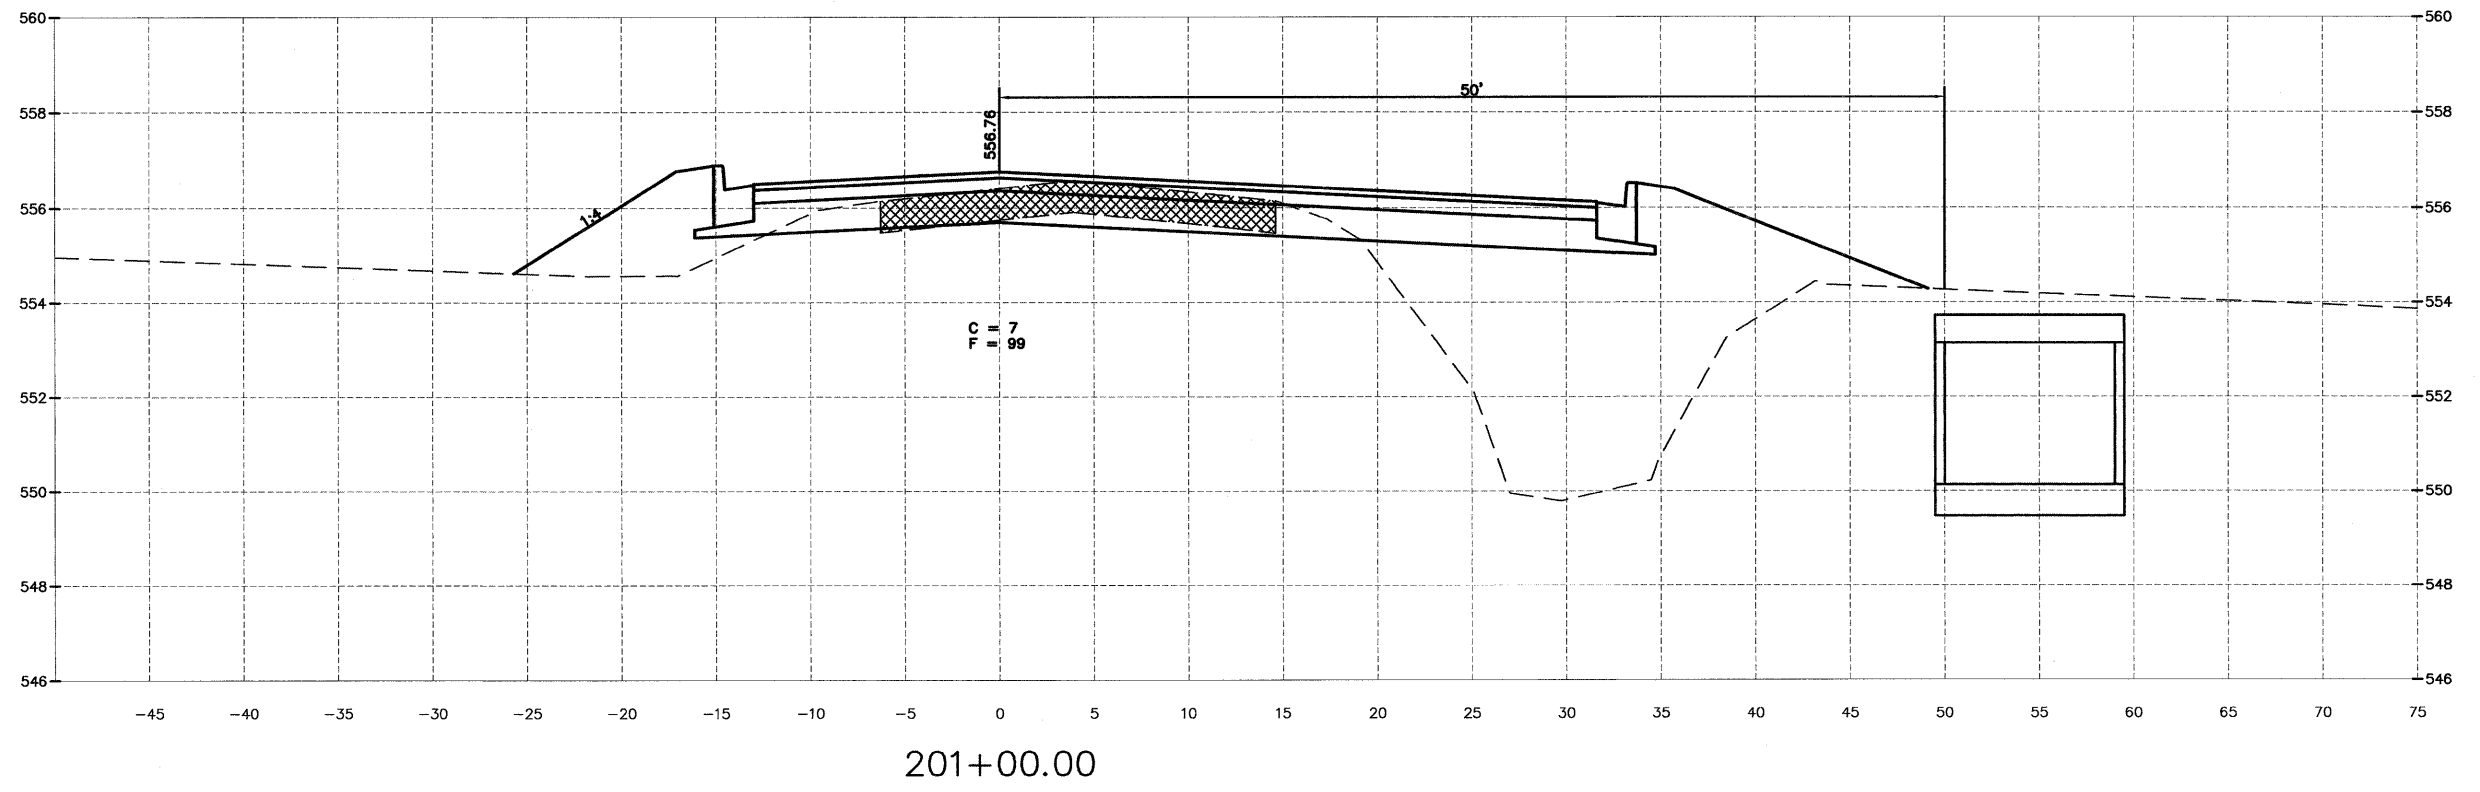

PERU MORRIS
 ILLINOIS
 FAS 301 / FAU 383
 SECTION 11-00007-00-WR
 VILLAGE OF DIAMOND
 GRUNDY AND WILL COUNTIES

CROSS SECTION
 WILL ROAD (NORTH)

CONSTRUCTION PLANS	CONTRACT NO. 87520	
	CURRENT AS OF: 02/12	
	SCALE: AS NOTED	SHEET 92
	FILE NO.: 66022.01 Y-	OF 96