



CHAMLIN & ASSOCIATES, INC. © 2011  
 Drawing Name: G:\Users\GJ\Documents\Will-Road-&-L-113-Env-Survey\CAD\ETDPO 3-15-11.dwg, Last Modified: Mar 29, 2012 - 8:38am Plotted on: Mar 28, 2012 - 10:26am by nandg

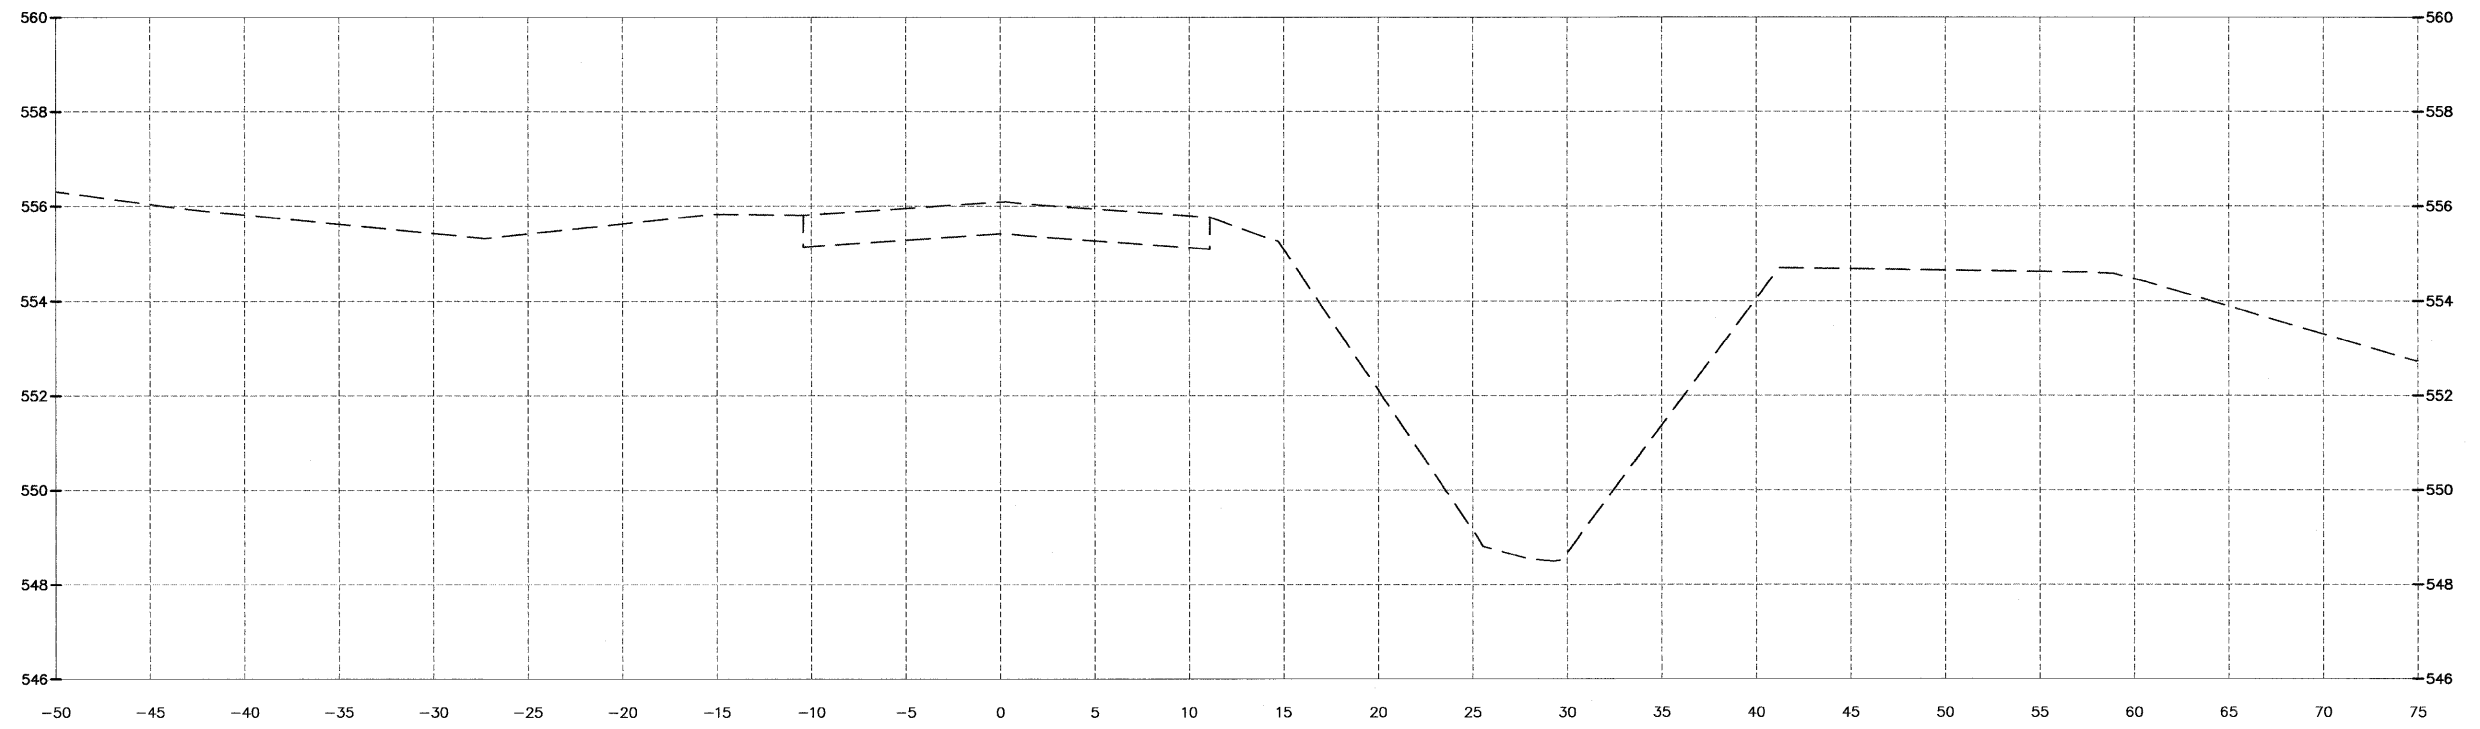

204+95.00

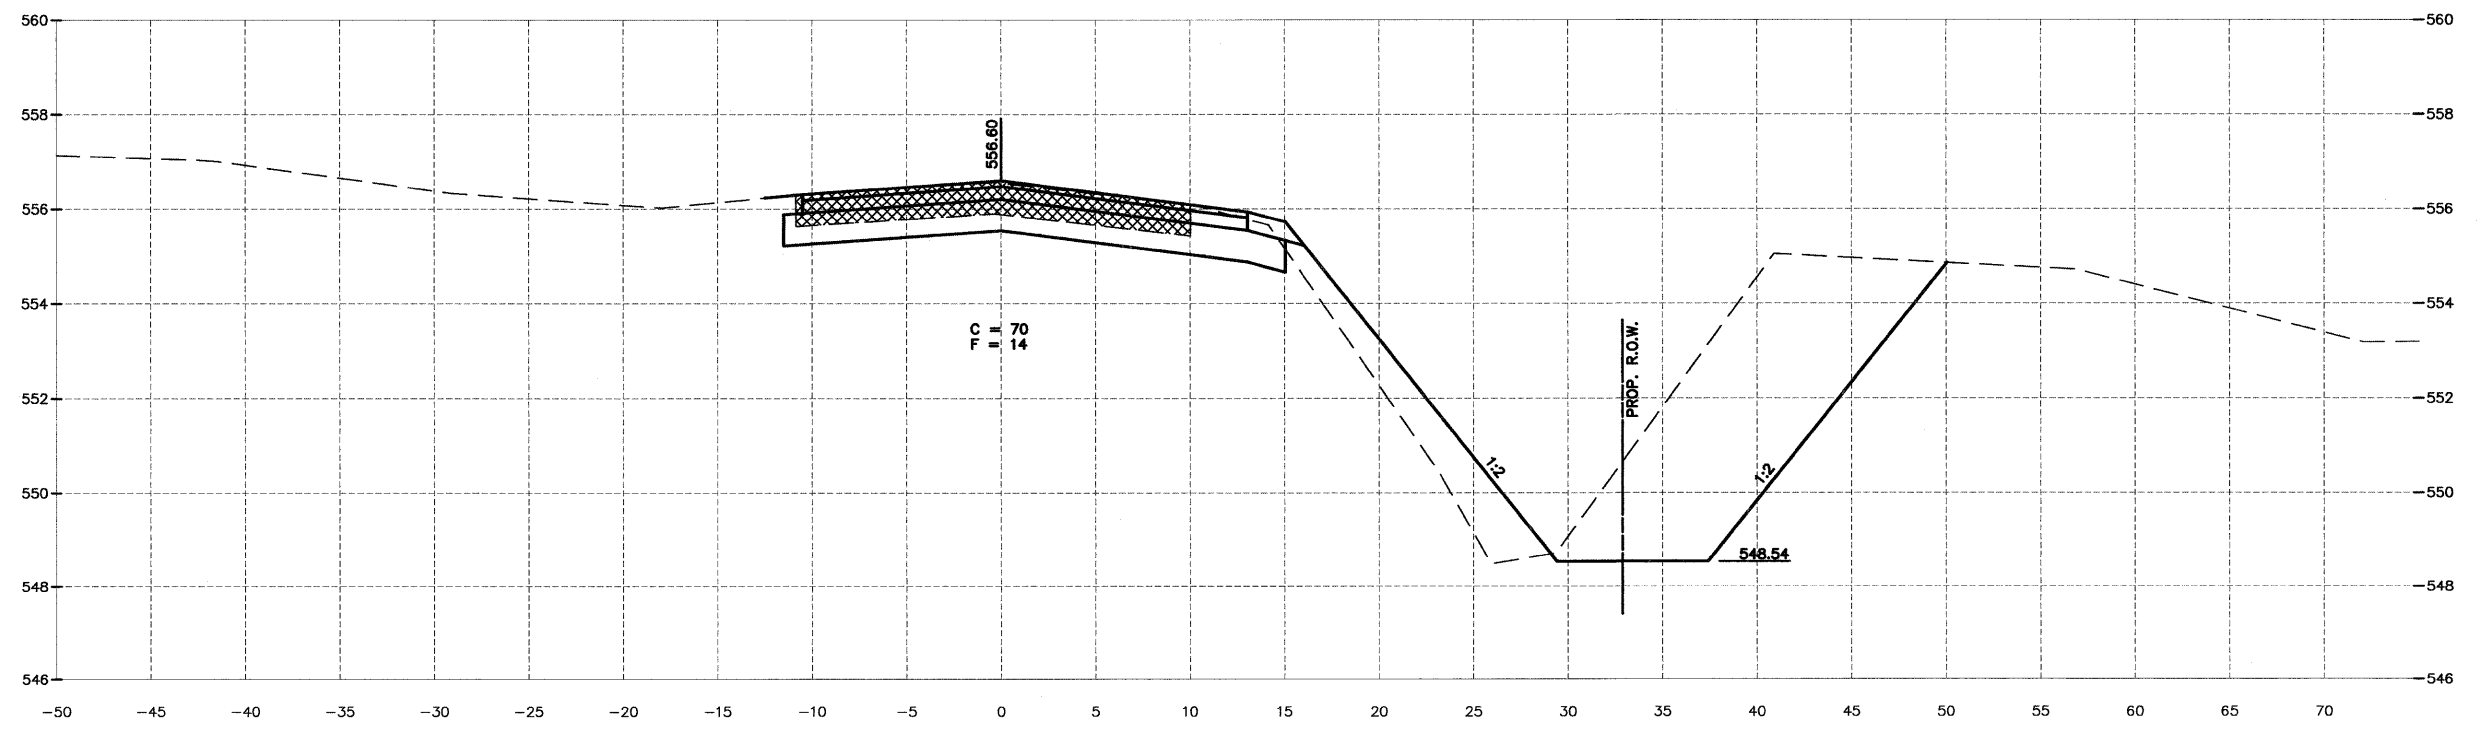

204+50.00

DRAWN BY: NV	REVISIONS			
CHECKED BY: JKC	LEVEL	BY	DATE	DESCRIPTION
DATE: 02/12				



FAS 301 / FAU 383  
 SECTION 11-00007-00-WR  
 VILLAGE OF DIAMOND  
 GRUNDY AND WILL COUNTIES

CROSS SECTION  
 WILL ROAD (NORTH)

CONSTRUCTION  
 PLANS

CONTRACT NO. 87520	
CURRENT AS OF: 02/12	SHEET 96
SCALE: AS NOTED	OF 96
FILE NO.: 66022.01 Y-	