

NOTES


- USE 1/2" PREFORMED EXPANSION JOINT FILLER BETWEEN THE CURB AND SIDEWALK AND BETWEEN THE SIDEWALK AND BUILDINGS.

LEGEND

- ① PORTLAND CEMENT CONCRETE SIDEWALK 4 INCH, SPECIAL
 - ② PORTLAND CEMENT CONCRETE SIDEWALK, SPECIAL
 - ③ PORTLAND CEMENT CONCRETE SIDEWALK 6 INCH
 - ④ CONCRETE STEPS
 - ⑤ PORTLAND CEMENT CONCRETE SIDEWALK 4 INCH
- BOR = BOTTOM OF RAMP
TOR = TOP OF RAMP



SCALE

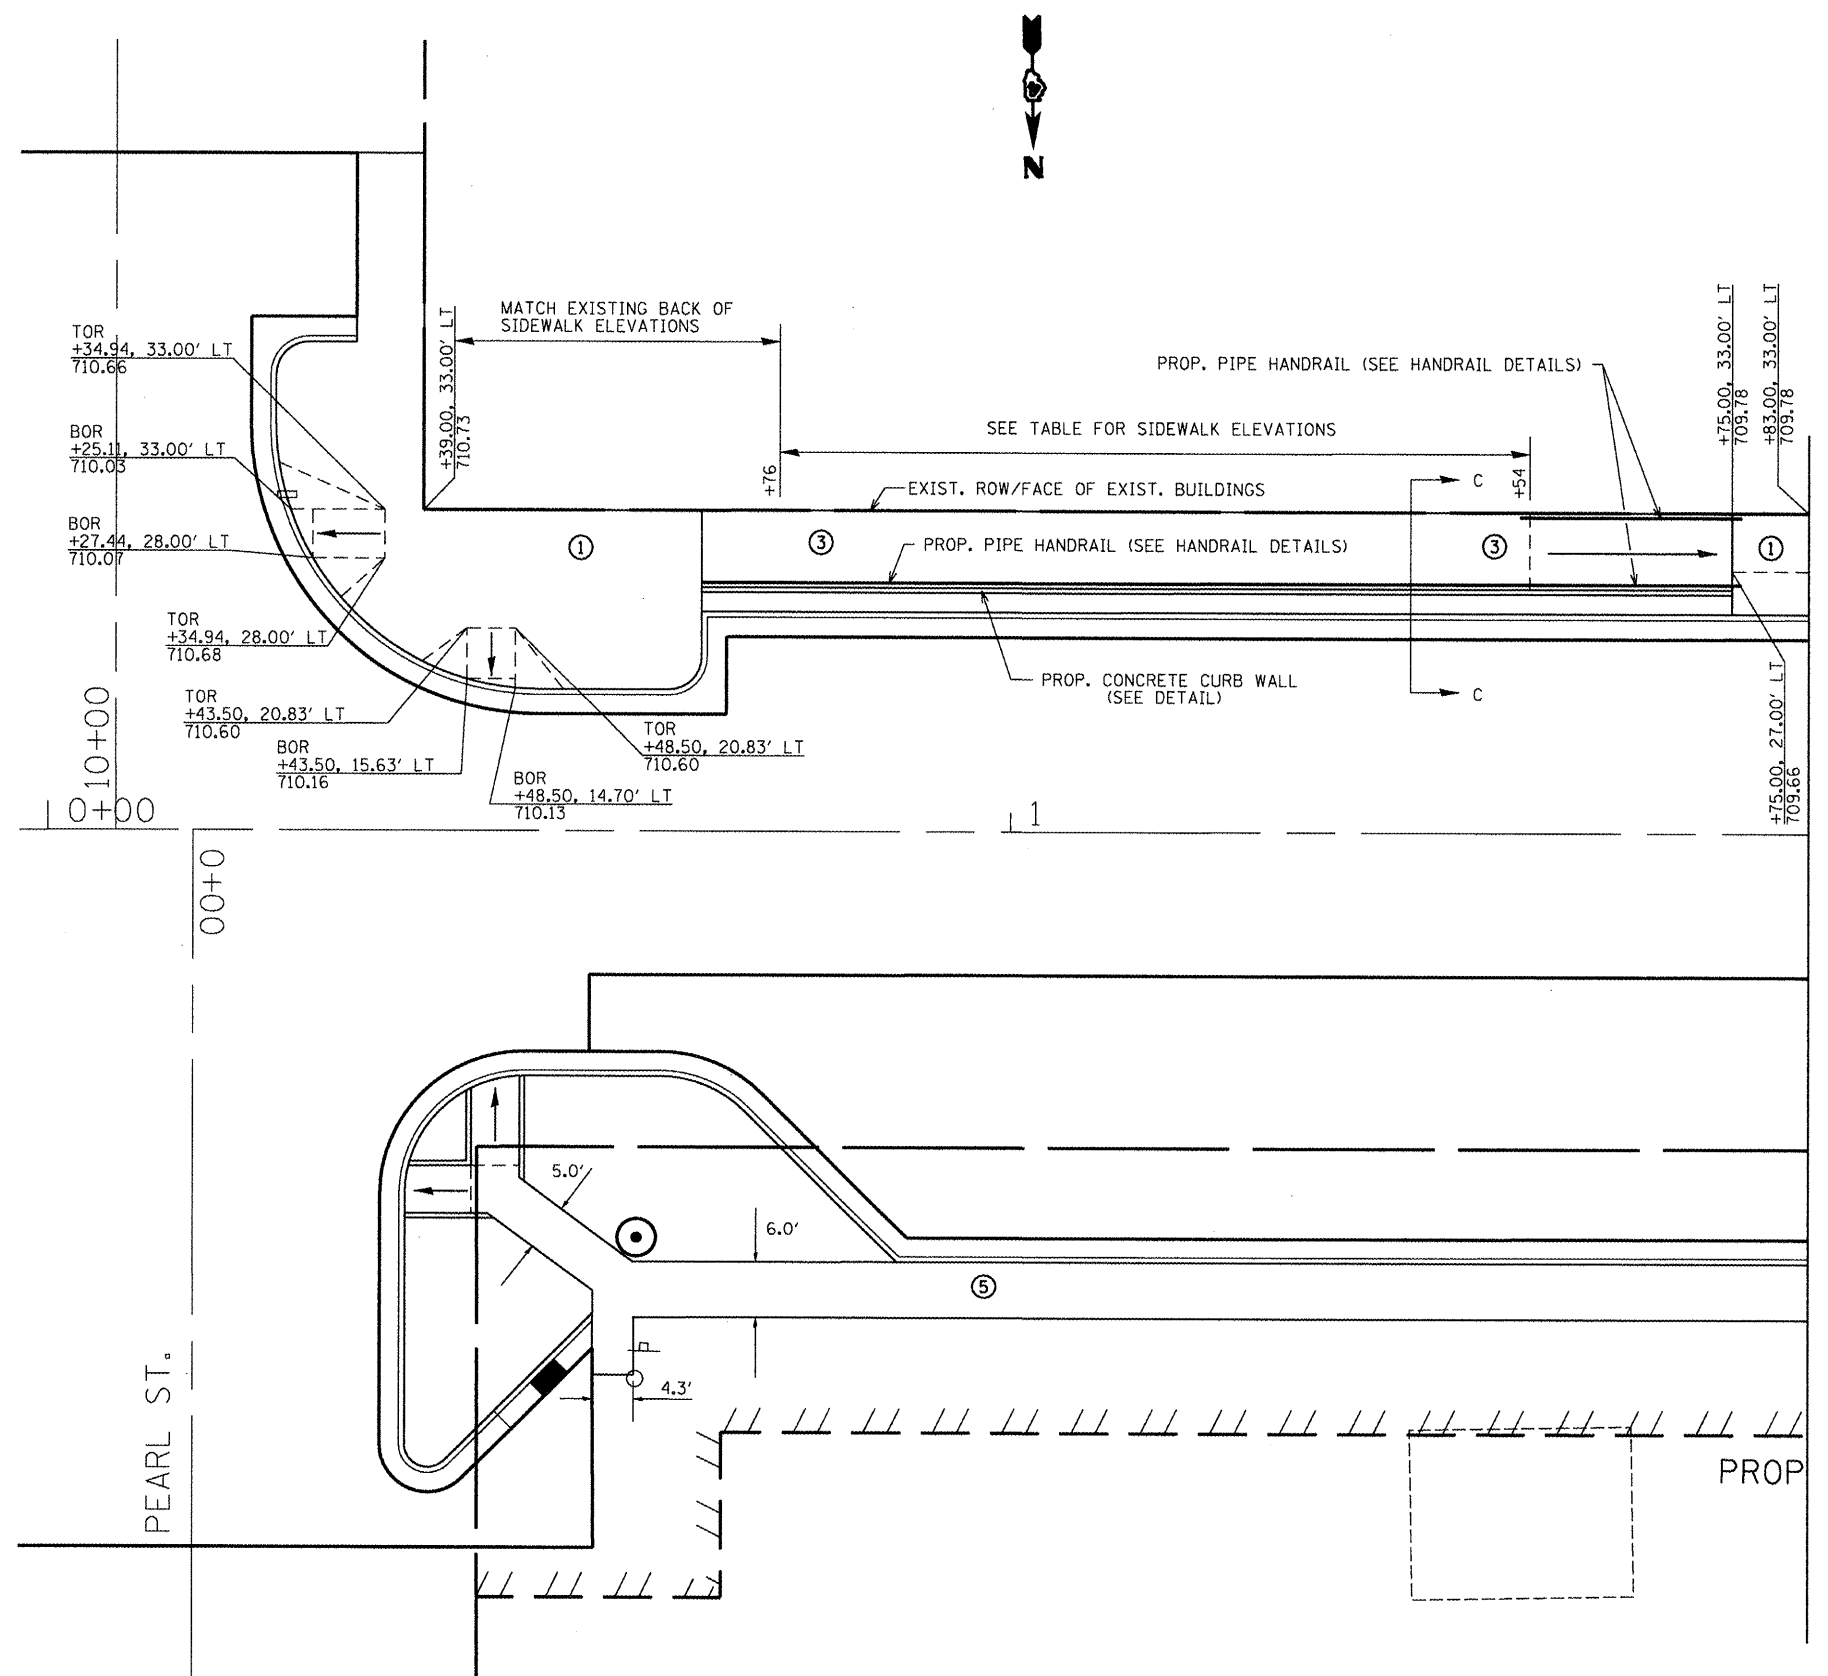

MATCHLINE STA. 1+83

FILE NAME = miscsheets.dgn	USER NAME = horstkj	DESIGNED -	REVISED -	STATE OF ILLINOIS DEPARTMENT OF TRANSPORTATION	SIDEWALK DETAILS PEARL ST. TO CENTER ST.			F.A.P. RTE. 317	SECTION 16W-1, RS-3	COUNTY FULTON	TOTAL SHEETS 347	SHEET NO. 161
	PLOT SCALE = 20.0000' / in.	CHECKED -	REVISED -					CONTRACT NO. 88795				
	PLOT DATE = 3/21/2012	DATE -	REVISED -					ILLINOIS FED. AID PROJECT				
				SCALE:	SHEET NO.	OF SHEETS	STA.	TO STA.				