


SECRET
 NOTE BOOK
 NO. _____
 TEMPLATES
 AREAS CHECKED _____

SECRET
 NOTE BOOK
 NO. _____
 TEMPLATES
 AREAS CHECKED _____

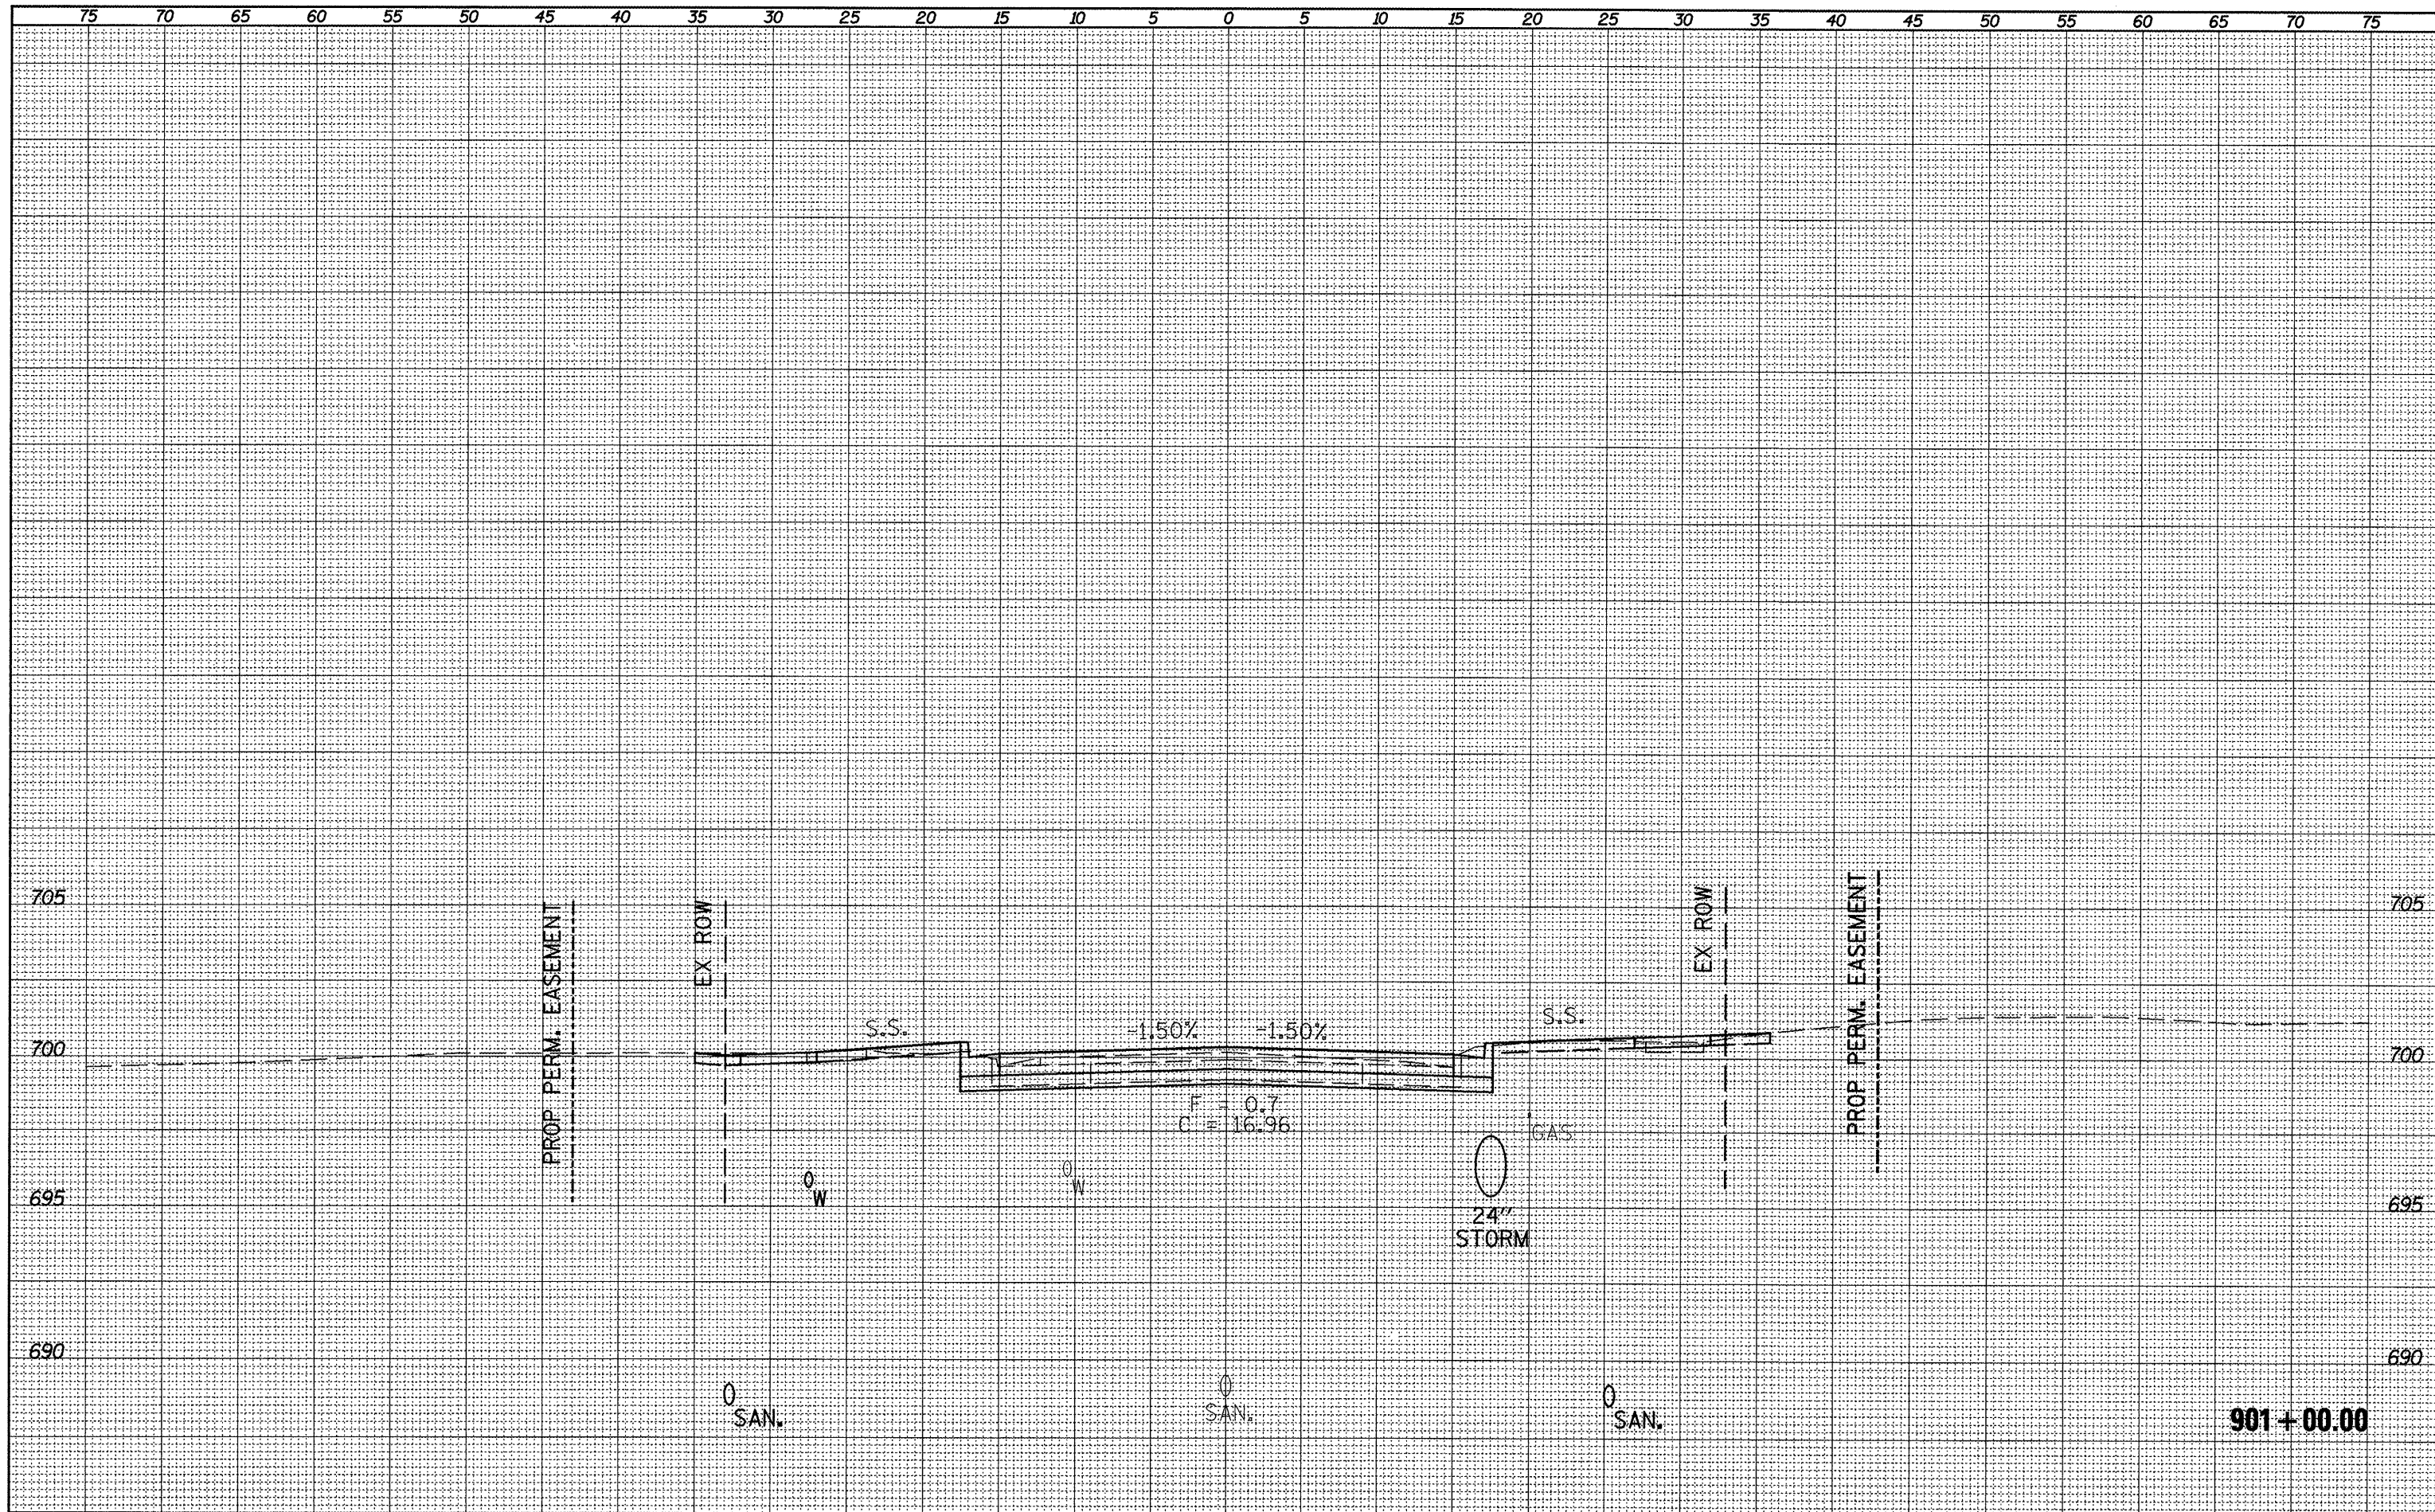

FILE NAME = vsect_eht.dgn
 USER NAME = horatkj
 PLOT SCALE = 10.2457' / 1" = 10.2457
 PLOT DATE = 3/21/2012

| | |
|------------|-----------|
| DESIGNED - | REVISED - |
| DRAWN - | REVISED - |
| CHECKED - | REVISED - |
| DATE - | REVISED - |

**STATE OF ILLINOIS
 DEPARTMENT OF TRANSPORTATION**

CROSS SECTIONS

SCALE: SHEET NO. OF SHEETS STA. 901+00.00 TO STA. 901+00.00

| | | | | |
|--------------------|--------------------|---------------|---------------------------|---------------|
| F.A.P. RTE. 317 | SECTION 16W-1,RS-3 | COUNTY FULTON | TOTAL SHEETS 347 | SHEET NO. 247 |
| CONTRACT NO. 68795 | | | ILLINOIS FED. AID PROJECT | |