


SURVEY  
 NOTE BOOK  
 NO.

SURVEY  
 NOTE BOOK  
 NO.

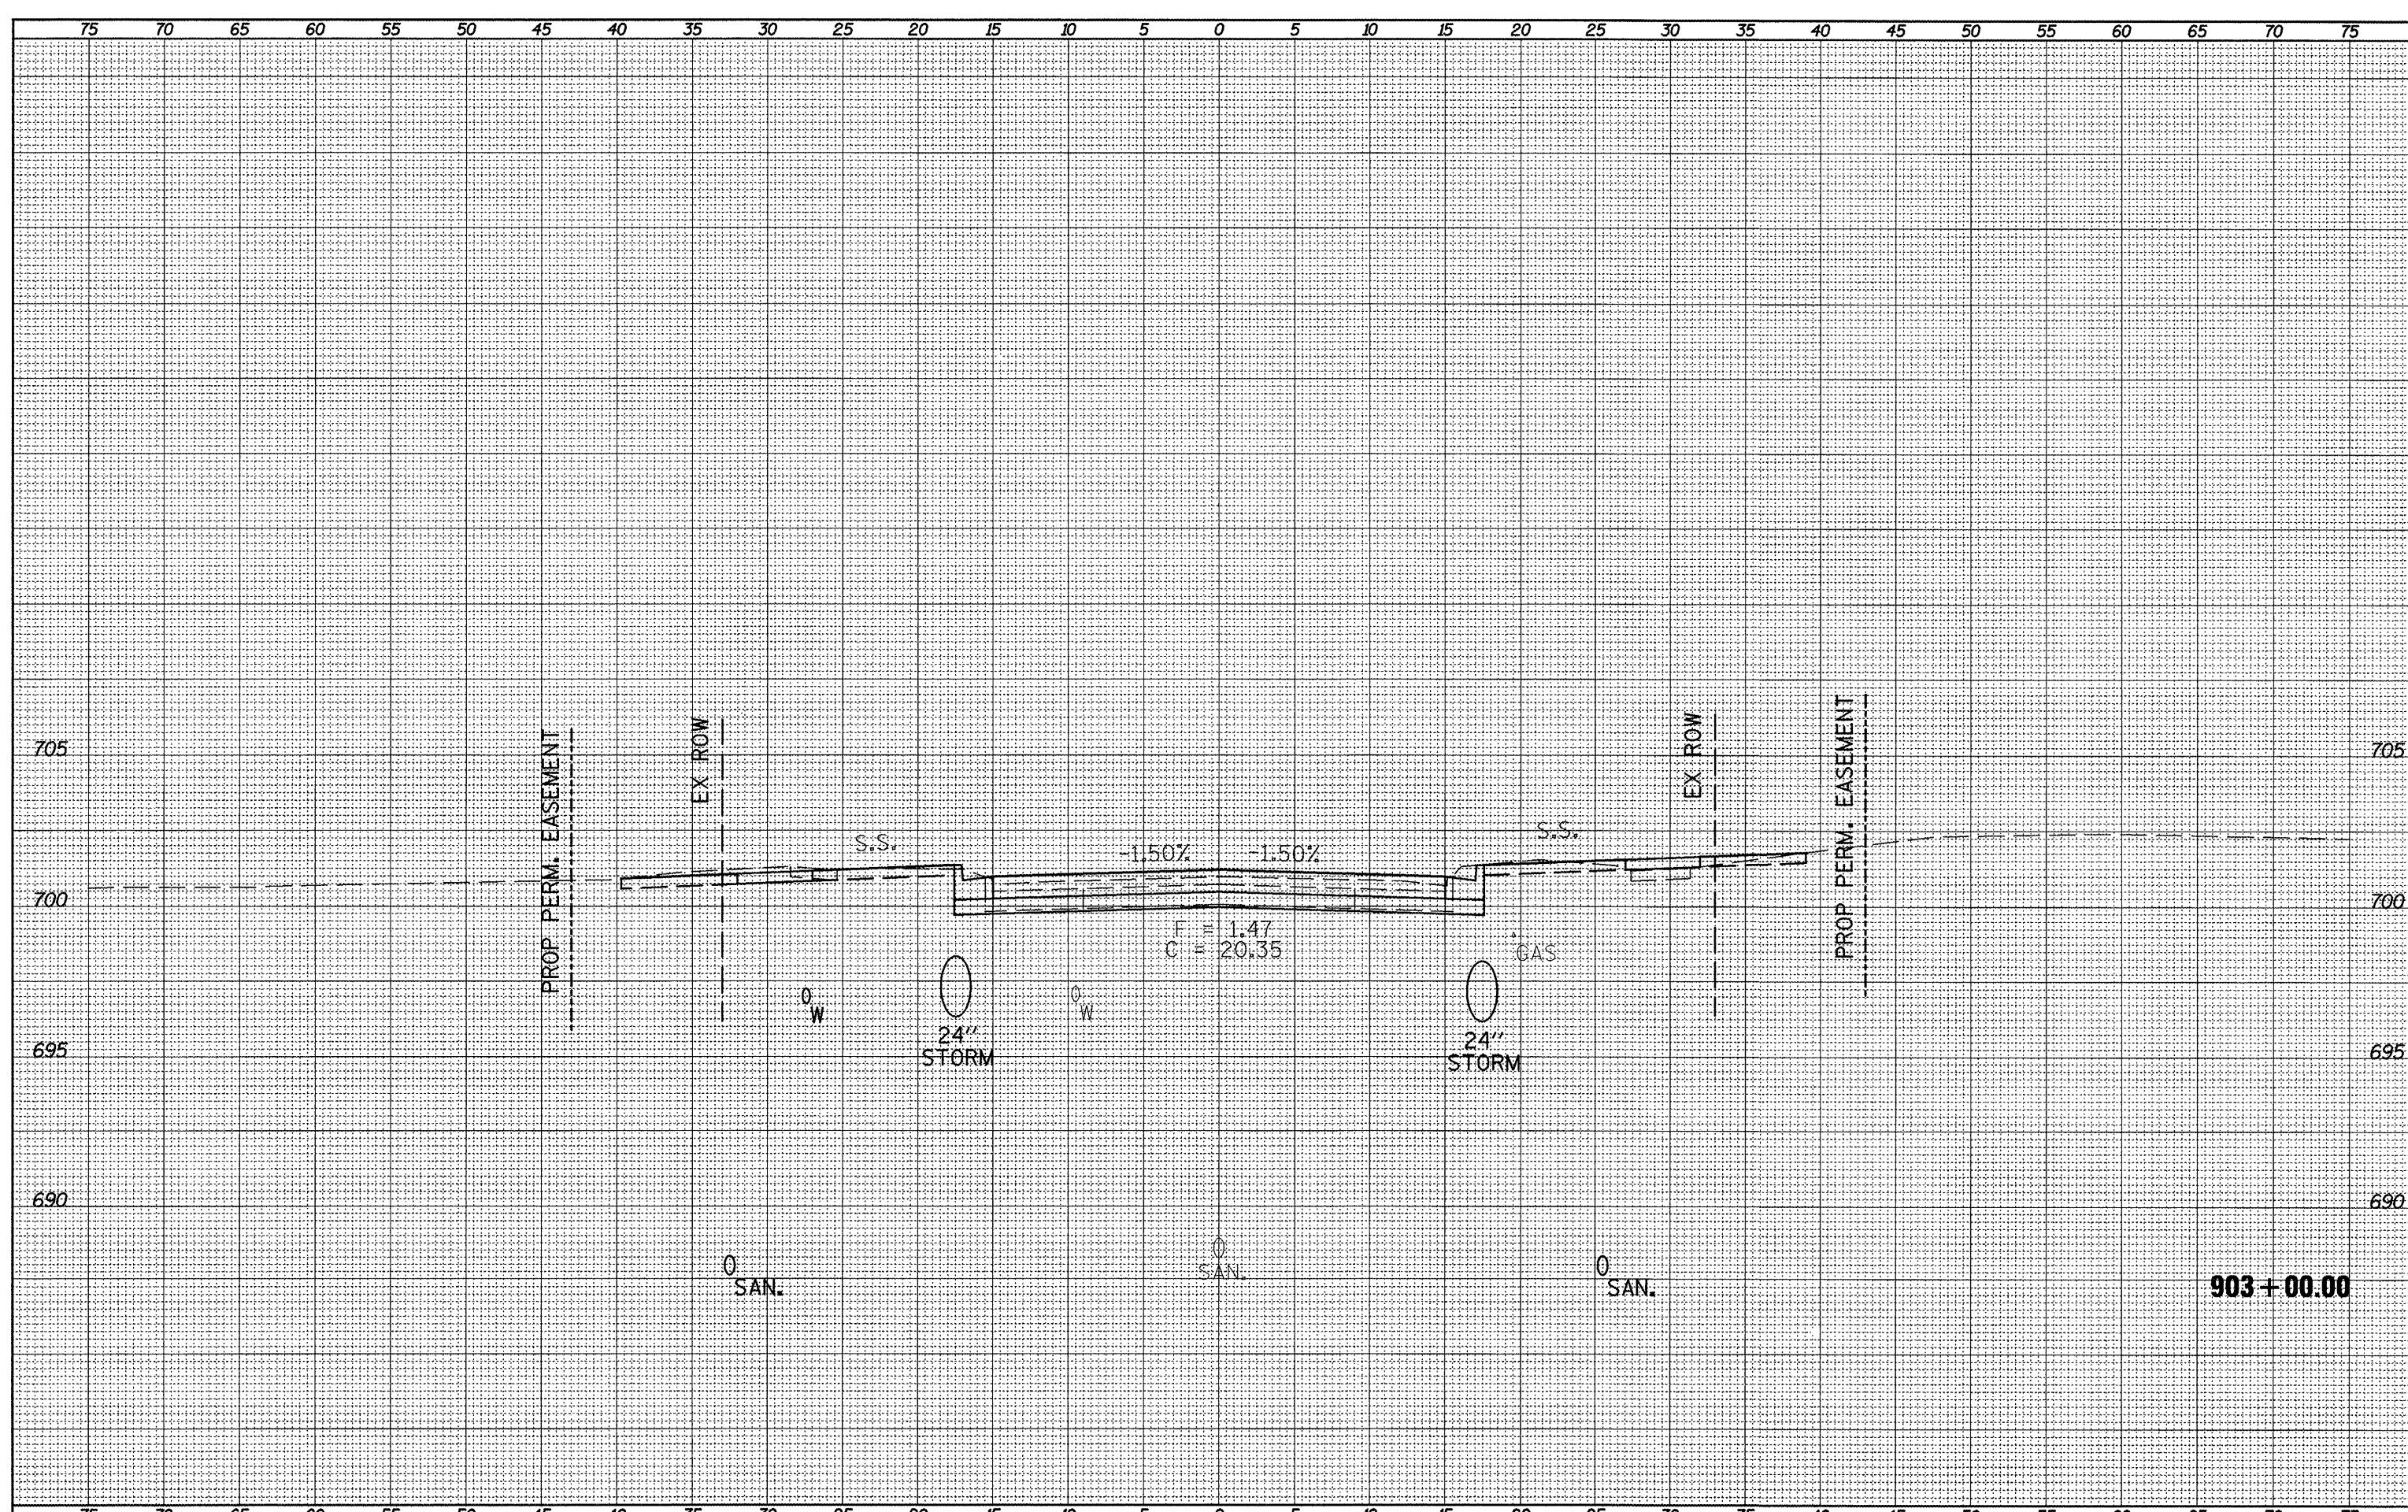

FILE NAME = xsect\_sht.dgn  
 USER NAME = horstkj  
 PLOT SCALE = 10.0457' / 1" = 10.0457  
 PLOT DATE = 3/21/2012

DESIGNED -	REVISED -
DRAWN -	REVISED -
CHECKED -	REVISED -
DATE -	REVISED -

STATE OF ILLINOIS  
 DEPARTMENT OF TRANSPORTATION

CROSS SECTIONS  
 SCALE: SHEET NO. OF SHEETS STA. 903+00.00 TO STA. 903+00.00

F.A.P. RTE. 317	SECTION 16W-LRS-3	COUNTY FULTON	TOTAL SHEETS 347	SHEET NO. 253
			CONTRACT NO. 88795	
ILLINOIS FED. AID PROJECT				