


NOTE BOOK TEMPLATE NO. _____
 TEMPLATE NO. _____
 AREAS CHECKED _____

NOTE BOOK TEMPLATE NO. _____
 TEMPLATE NO. _____
 AREAS CHECKED _____

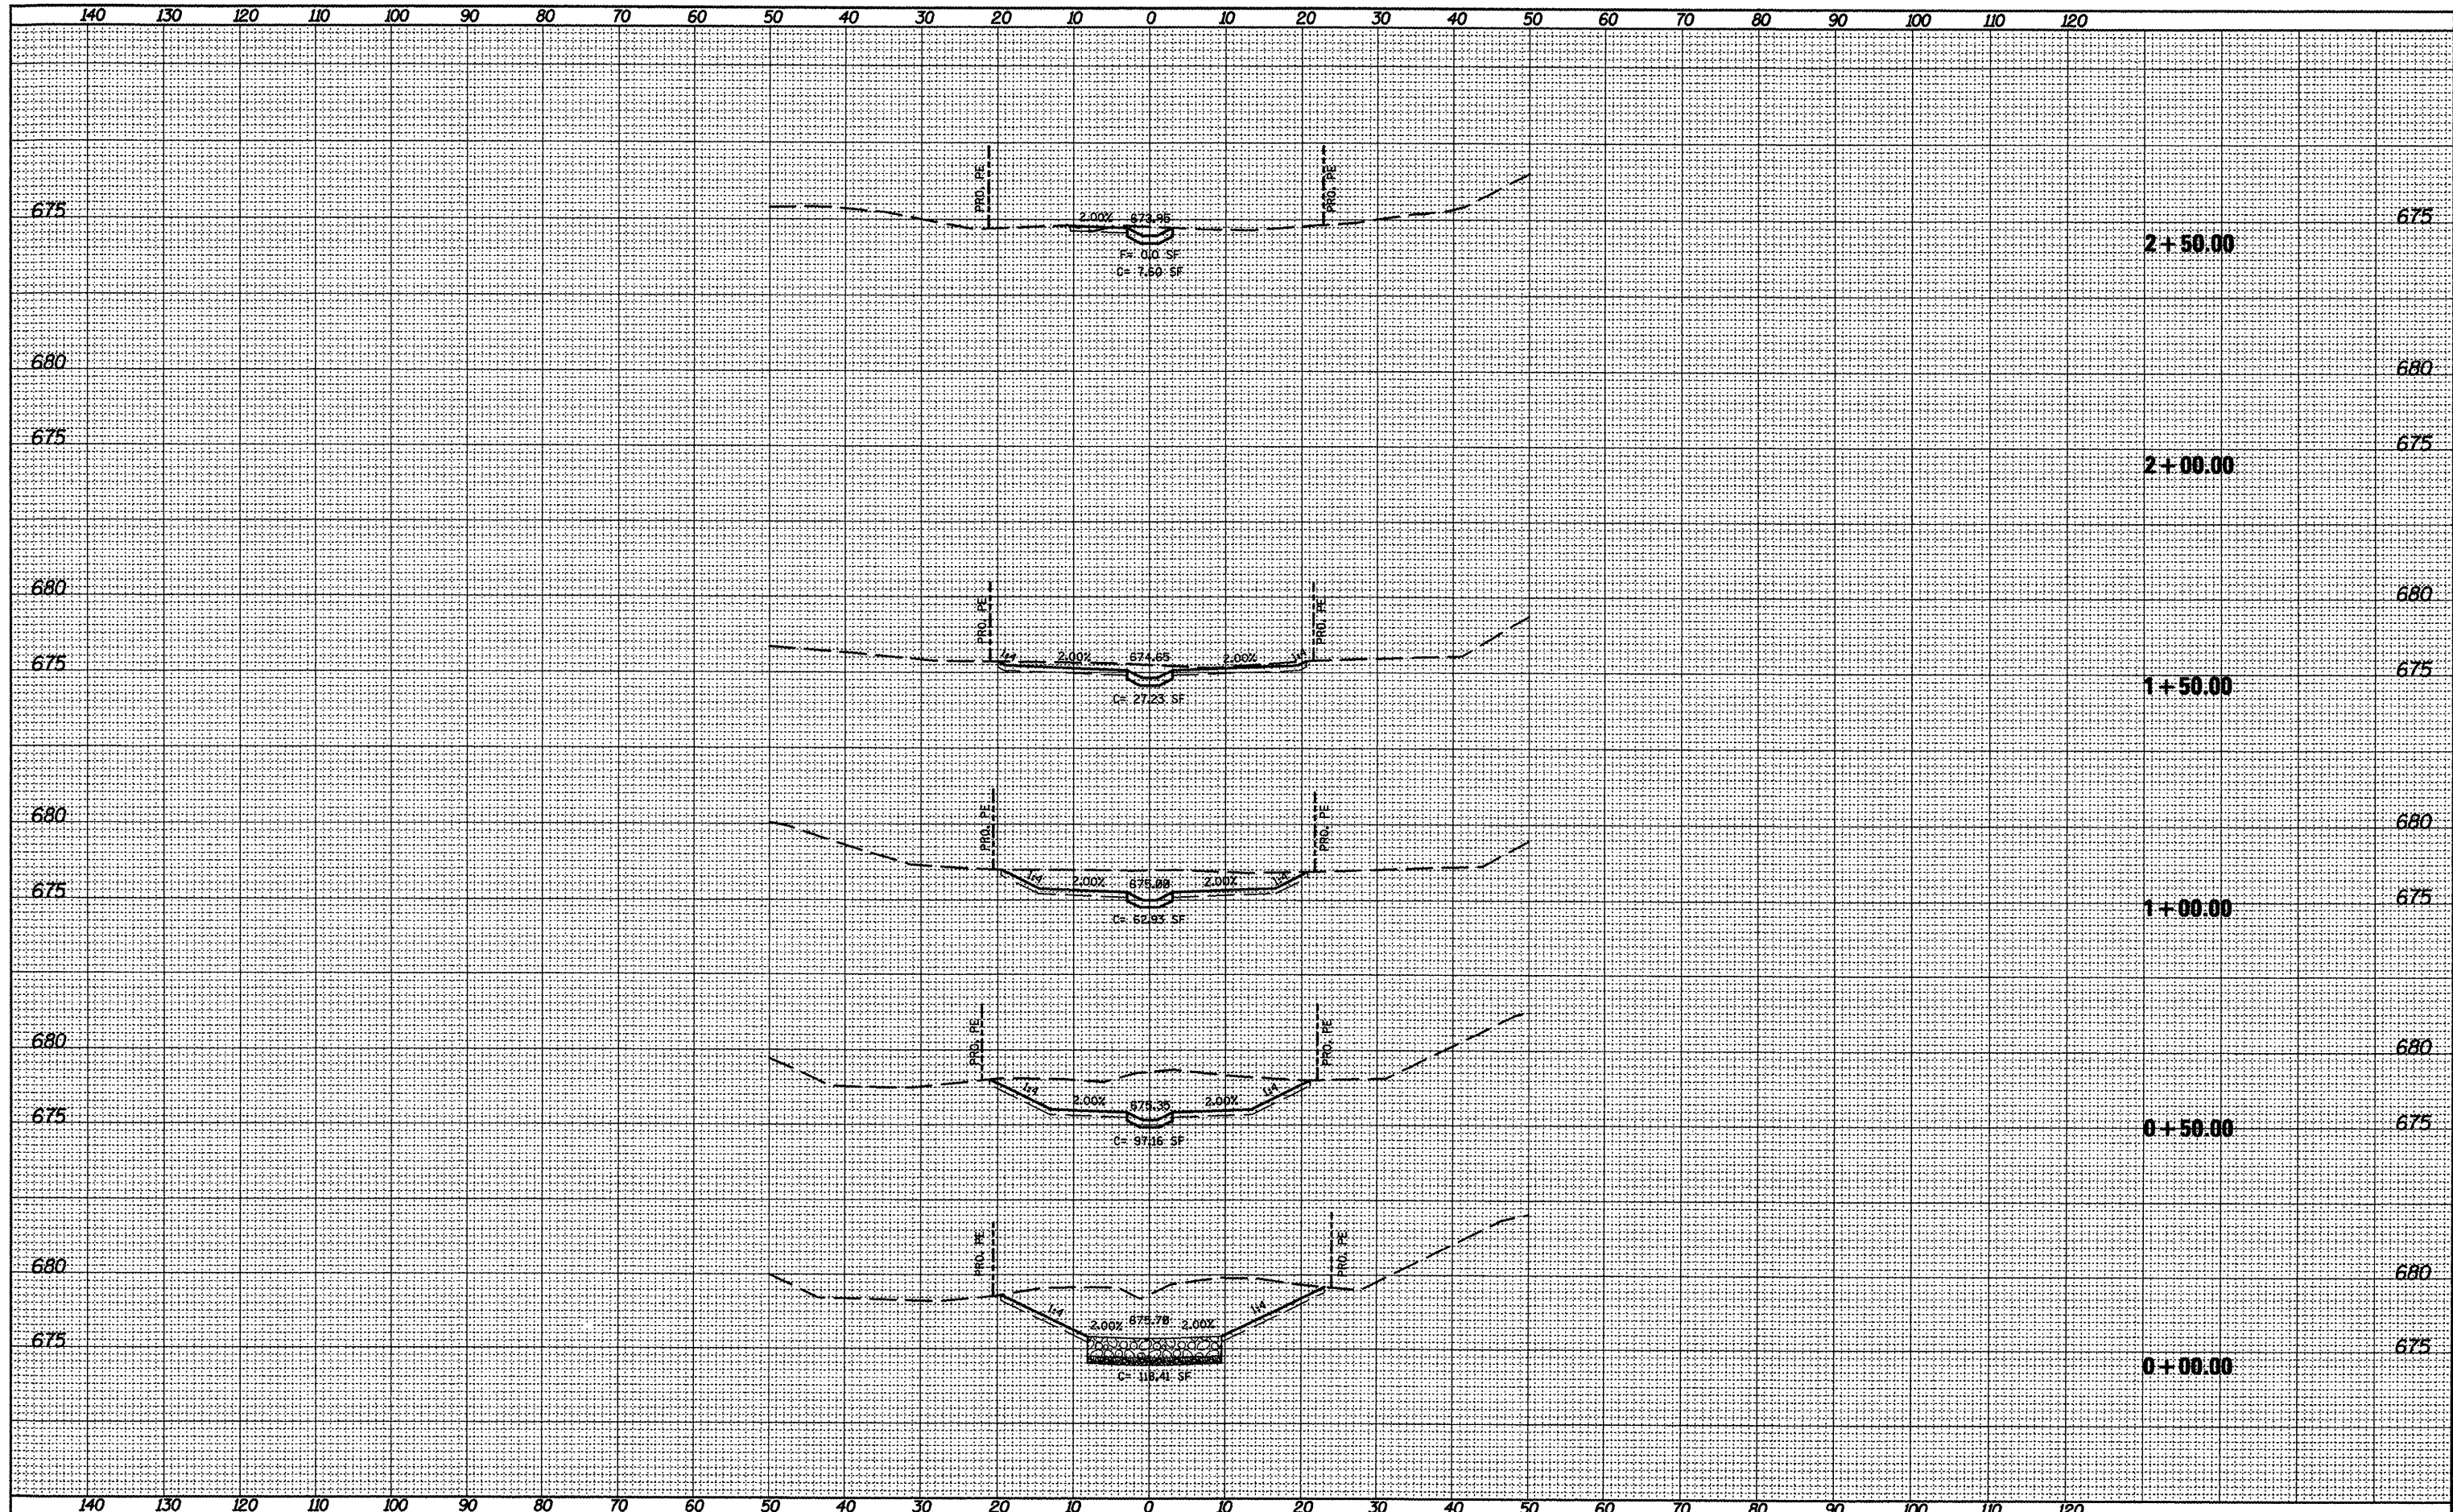

FILE NAME = xsec.dgn
 USER NAME = horshj
 PLOT SCALE = 20.0/13.125"
 PLOT DATE = 4/5/2012

DESIGNED -	REVISED -
DRAWN -	REVISED -
CHECKED -	REVISED -
DATE -	REVISED -

**STATE OF ILLINOIS
 DEPARTMENT OF TRANSPORTATION**

**WEST STORM SEWER OUTFALL
 CROSS SECTIONS**

SCALE: SHEET OF SHEETS STA. +00.00 TO STA. 2+50.00

F.A.P. RTE. 317	SECTION 16W-1, RS-3	COUNTY FULTON	TOTAL SHEETS 347	SHEET NO. 347E
CONTRACT NO. 88795			ILLINOIS FED. AID PROJECT	