



TREE REMOVAL SCHEDULE				
LOCATION			(6-15)	OVER 15
STATION	OFFSET	LT/RT	UNIT	UNIT
502+04.43	24.40	Rt	8.0	
502+11.24	19.90	Rt	6.0	
502+11.24	19.90	Rt	6.0	
502+11.24	19.90	Rt	6.0	
502+41.21	20.83	Rt	6.0	
502+54.87	19.78	Rt	8.0	
503+04.89	19.39	Rt	8.0	
SHEET TOTAL			48	0

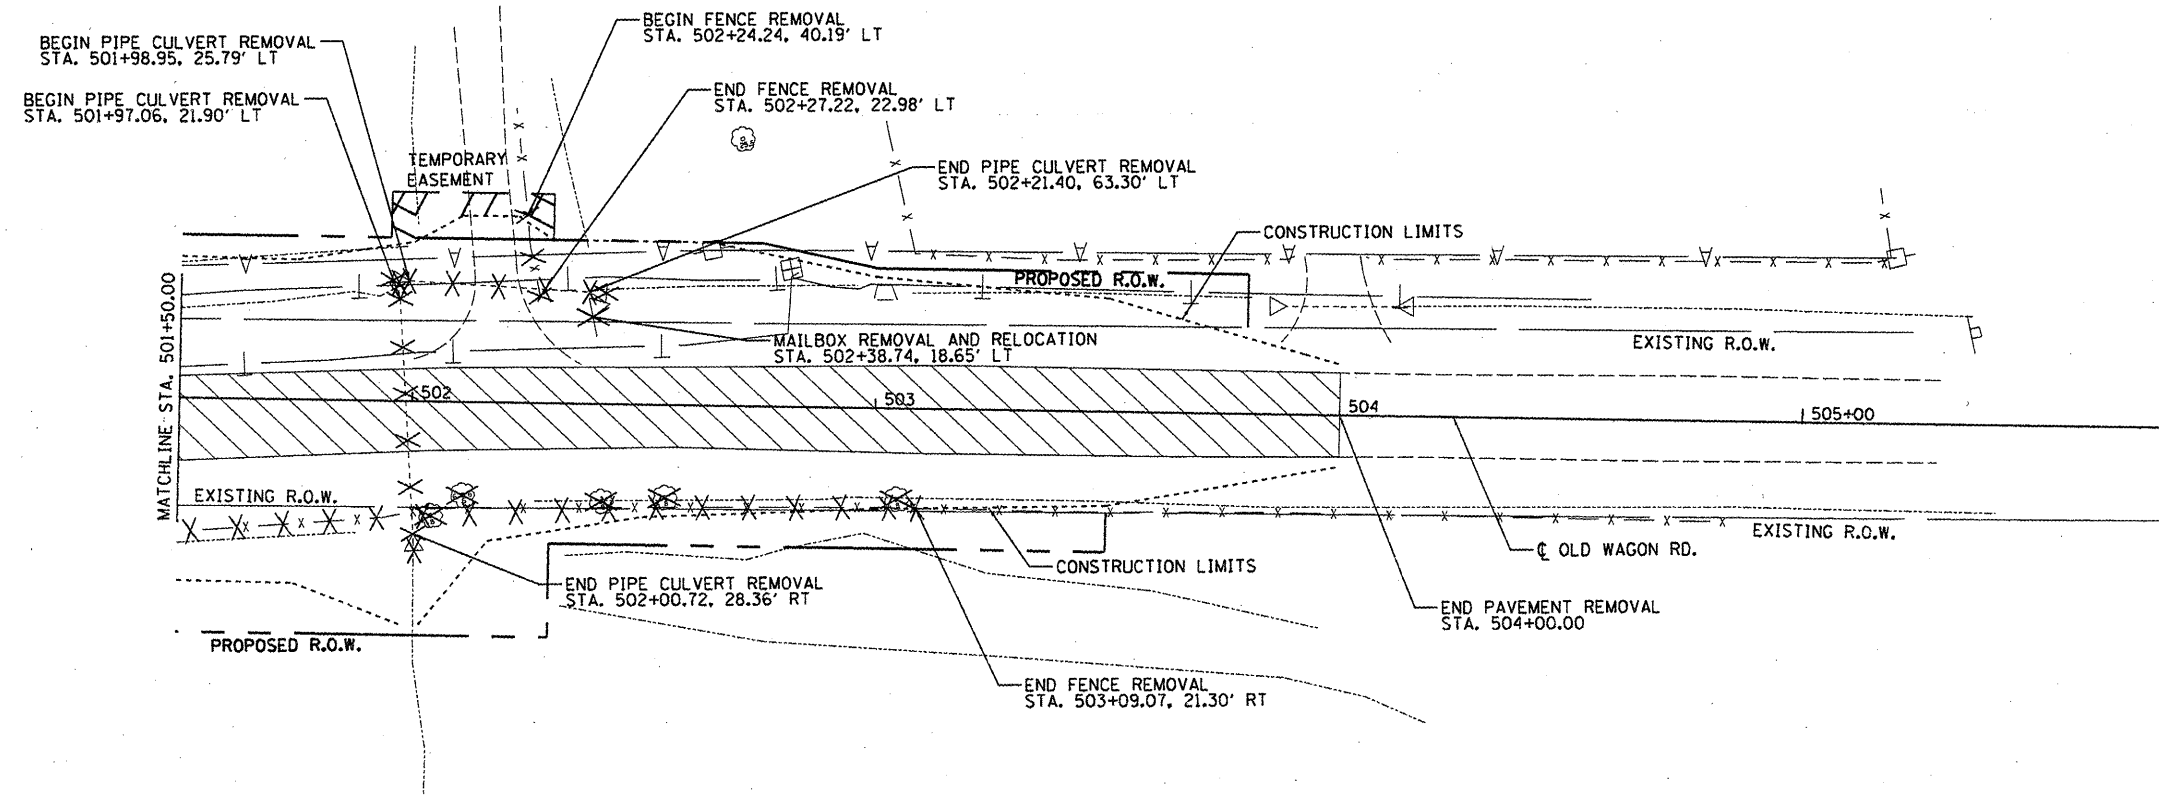

**LEGEND**

- TREE REMOVAL
- END SECTION REMOVAL
- FENCE REMOVAL
- PIPE CULVERT REMOVAL
- PAVEMENT REMOVAL

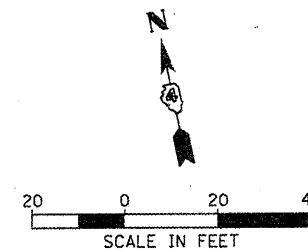

FILE NAME =	USER NAME = dsvsc00878	DESIGNED MGD	REVISED -
ct:\pwise\work\do_not_delete\dms27369\c-05dem.dgn		DRAWN DLC	REVISED -
PLOT SCALE = 40.0000' / 1"		CHECKED CAL	REVISED -
PLOT DATE = 02/02/2012		DATE 1/12/12	REVISED -

**STATE OF ILLINOIS  
DEPARTMENT OF TRANSPORTATION**

**OLD WAGON ROAD  
DEMOLITION PLAN**

SCALE: 1"=20' SHEET NO. OF SHEETS STA. TO STA.

F.A. RTE.	SECTION	COUNTY	TOTAL SHEETS	SHEET NO.
TR176	05-15103-00-BR	KNOX	97	13
	05-15106-01-BR		CONTRACT NO. 89429	
ILLINOIS FED. AID PROJECT BROS. 0095 (128)				