

WEST EDGE OF SHOULDER

Location	Station	Offset	Theoretical Grade Elevations
Free End of South Appr.	110+39.50	-12.00	639.63
'A'	110+49.50	-12.00	639.45
'B'	110+59.50	-12.00	639.28
Abut. End of South Appr.	110+69.50	-12.00	639.14

WEST EDGE OF PAVEMENT

Location	Station	Offset	Theoretical Grade Elevations
Free End of South Appr.	110+39.50	-9.00	639.68
'A'	110+49.50	-9.00	639.49
'B'	110+59.50	-9.00	639.33
Abut. End of South Appr.	110+69.50	-9.00	639.19

☉ ROADWAY & P.G.L.


Location	Station	Offset	Theoretical Grade Elevations
Free End of South Appr.	110+39.50	0.00	639.82
'A'	110+49.50	0.00	639.63
'B'	110+59.50	0.00	639.47
Abut. End of South Appr.	110+69.50	0.00	639.33

EAST EDGE OF PAVEMENT

Location	Station	Offset	Theoretical Grade Elevations
Free End of South Appr.	110+39.50	9.00	639.68
'A'	110+49.50	9.00	639.49
'B'	110+59.50	9.00	639.33
Abut. End of South Appr.	110+69.50	9.00	639.19

EAST EDGE OF SHOULDER

Location	Station	Offset	Theoretical Grade Elevations
Free End of South Appr.	110+39.50	12.00	639.63
'A'	110+49.50	12.00	639.45
'B'	110+59.50	12.00	639.28
Abut. End of South Appr.	110+69.50	12.00	639.14

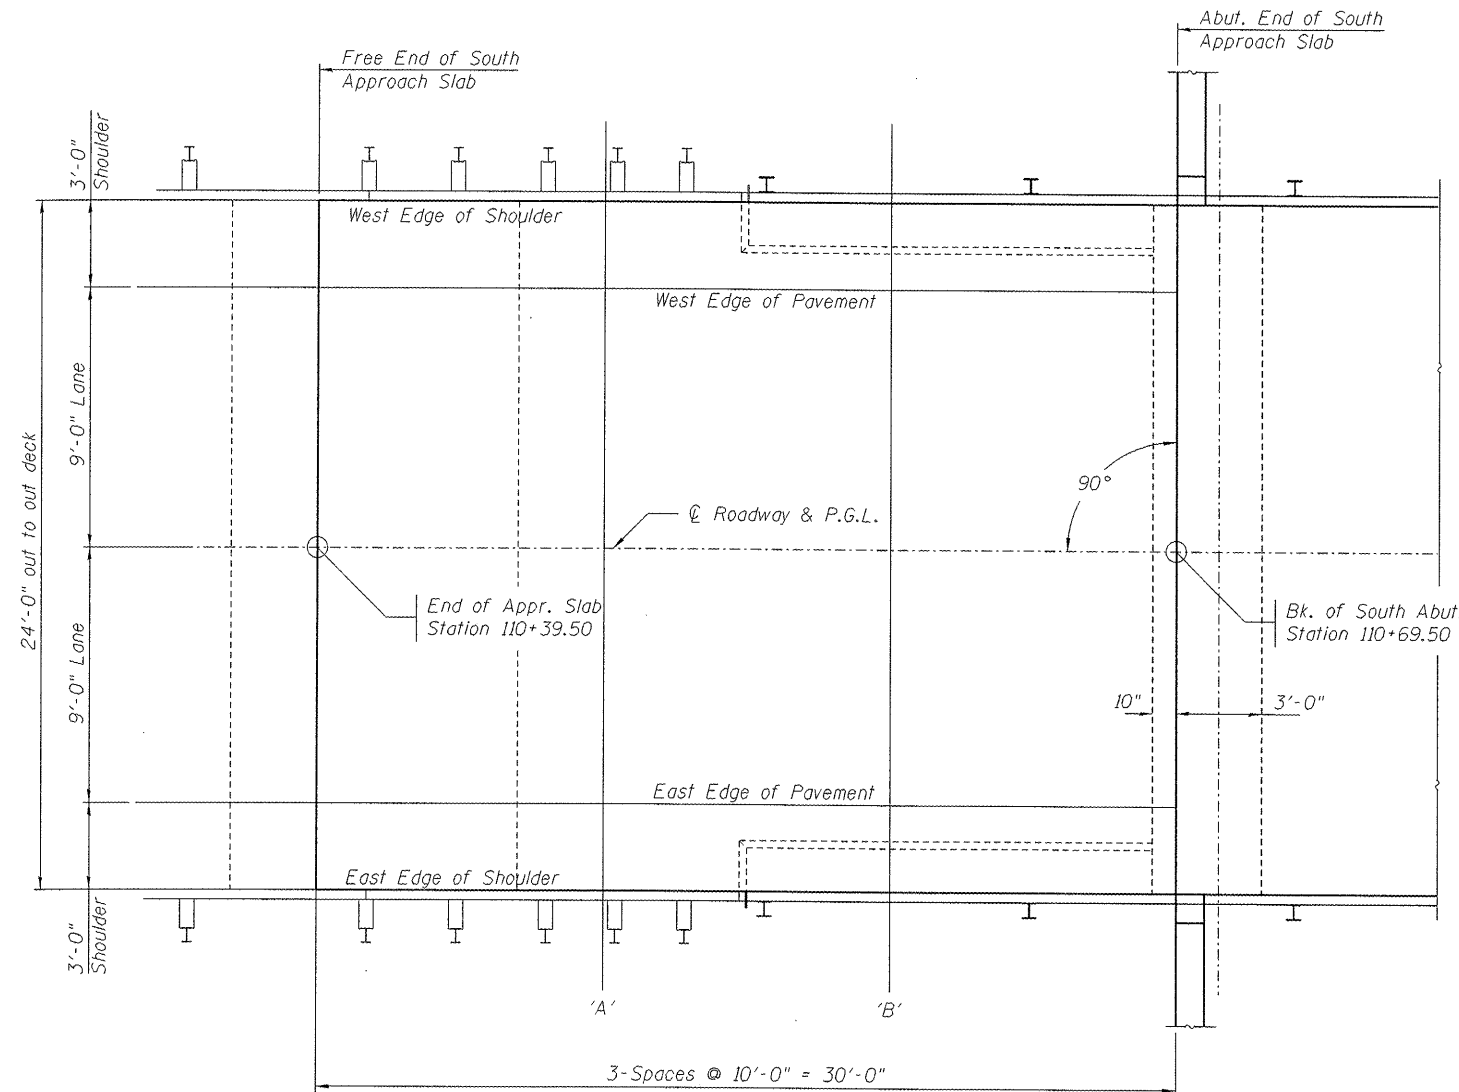

PLAN

HANSON
 PROFESSIONAL DESIGN FIRM LICENSE #184-001084
 © Copyright Hanson Professional Services Inc. 2011

FILE NAME =	USER NAME =	DESIGNED - JGT	REVISED -	STATE OF ILLINOIS DEPARTMENT OF TRANSPORTATION	TOP OF SOUTH APPROACH SLAB ELEVATIONS STRUCTURE NO. 048-3387	F.A. RTE.	SECTION	COUNTY	TOTAL SHEETS	SHEET NO.	
		CHECKED - MNM	REVISED -			TR 176	05-15106-01-BR	KNOX	97	46	
PLOT SCALE =		DRAWN - DAP	REVISED -			CONTRACT NO. 89429					
PLOT DATE =		CHECKED - JGT	REVISED -			SHEET NO. 05 OF 23 SHEETS					