



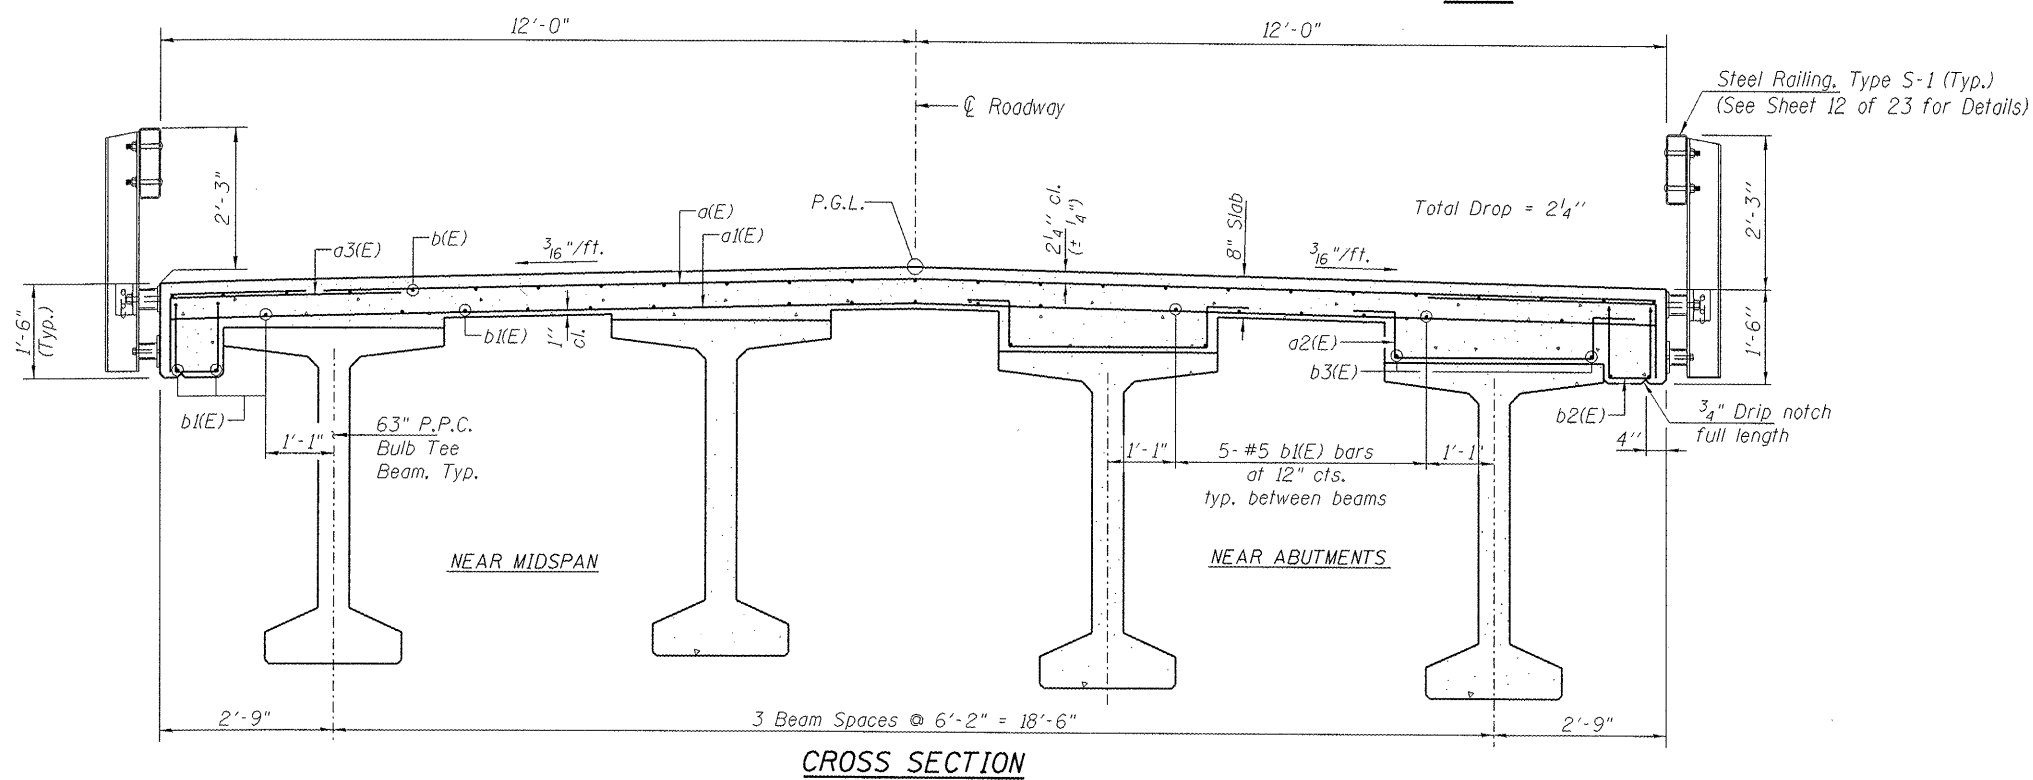

PROFESSIONAL DESIGN FIRM LICENSE #184-001084  
 © Copyright Hanson Professional Services Inc. 2011

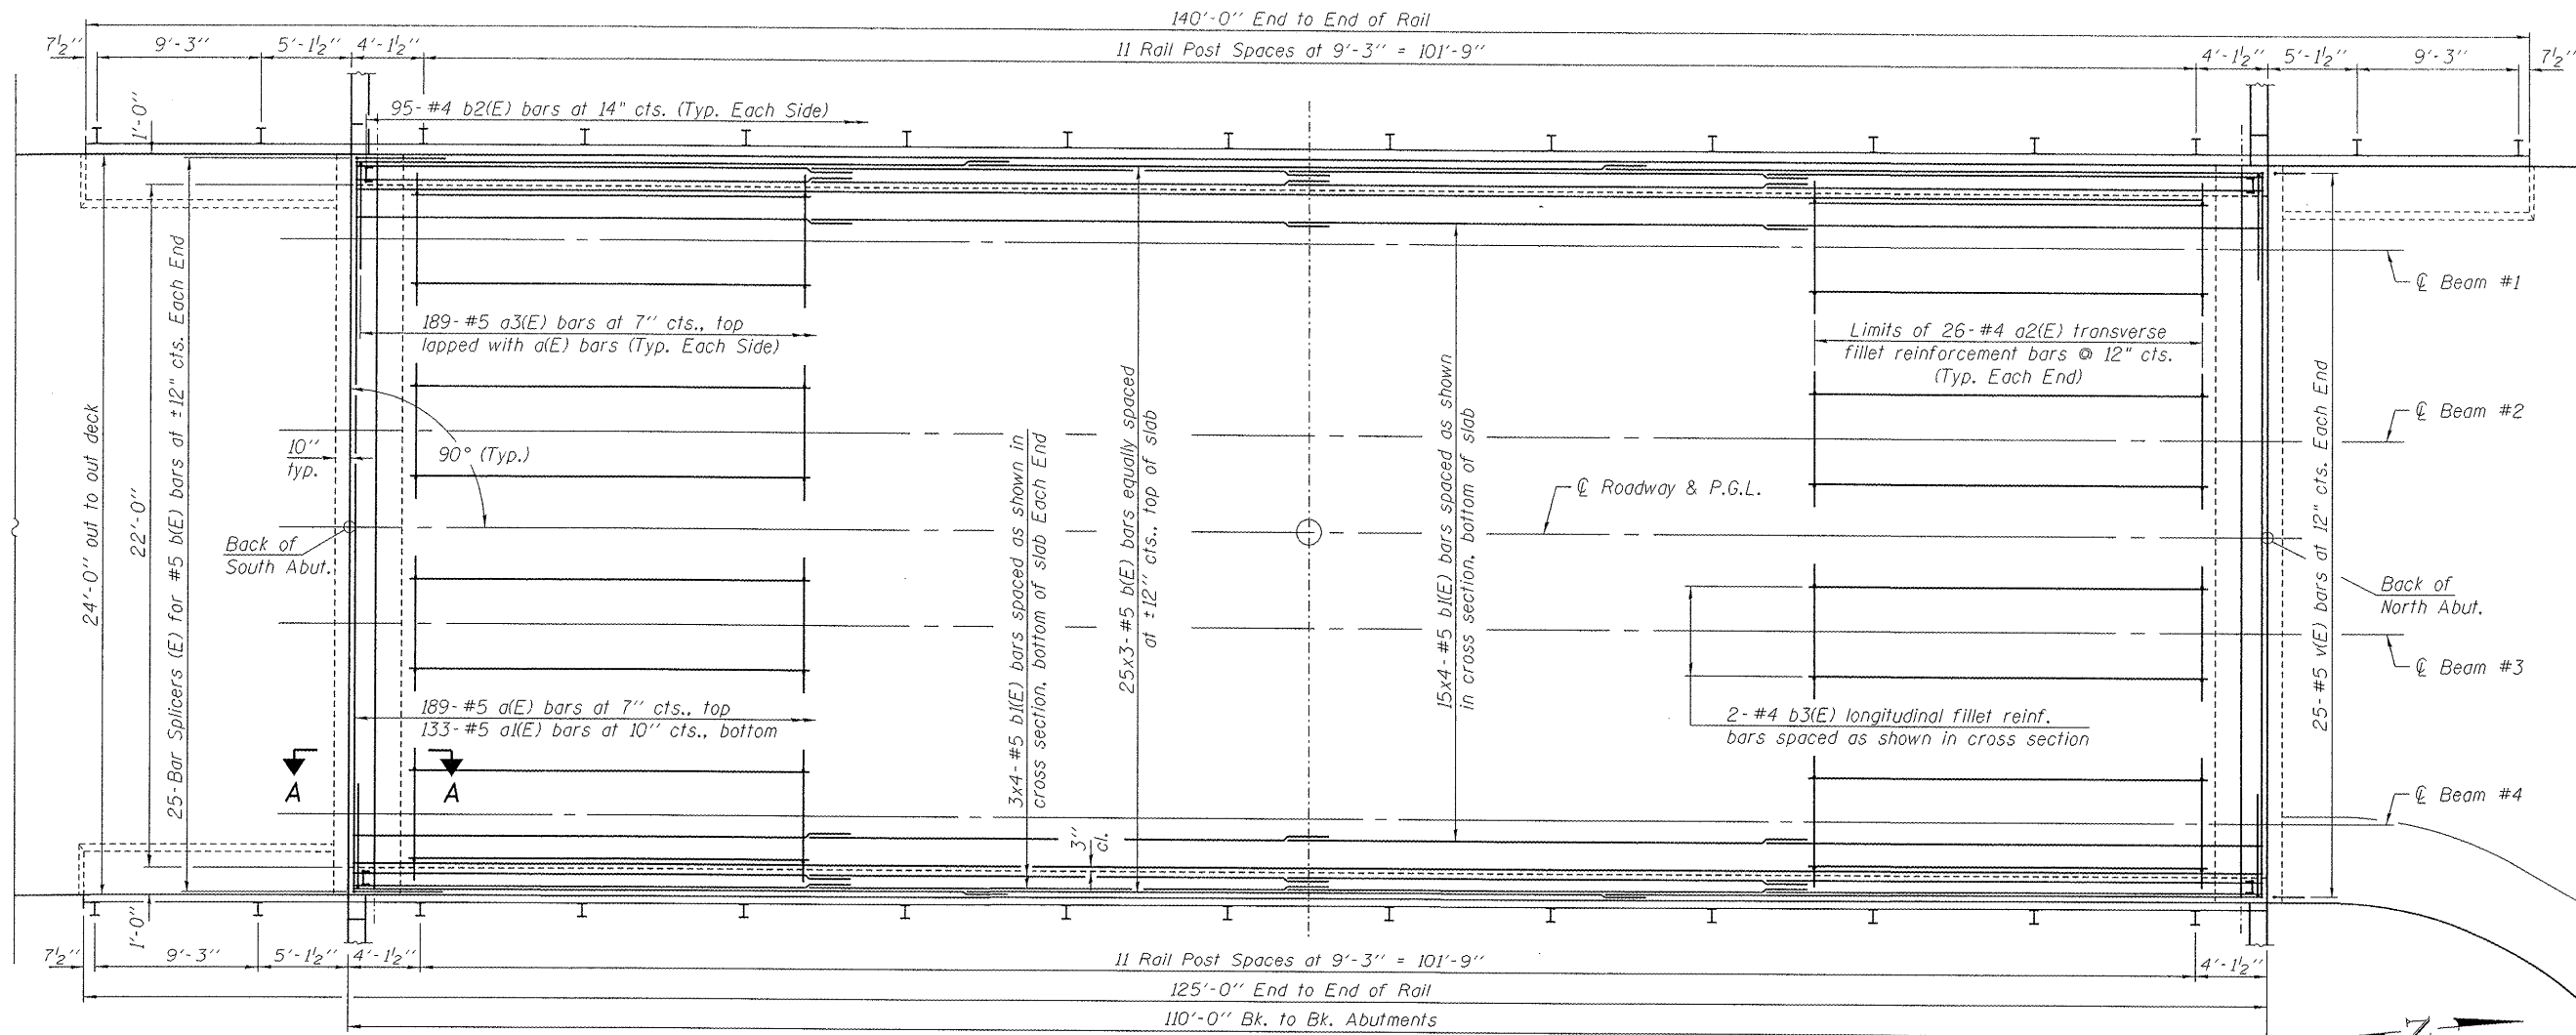

Notes:  
 See Sheet 08 of 23 for superstructure details and Bill of Material.  
 For Section A-A and diaphragm details see Sheet 08 of 23.  
 Bars indicated thus 25 x 3- #5 etc. indicates 25 lines of bars with 3 lengths per line.

**MIN. BAR LAP**  
 #5 bar = 2'-7"

FILE NAME =	USER NAME =	DESIGNED - JGT	REVISED -	STATE OF ILLINOIS DEPARTMENT OF TRANSPORTATION	SUPERSTRUCTURE STRUCTURE NO. 048-3387	F.A. RTE.	SECTION	COUNTY	TOTAL SHEETS	SHEET NO.	
		CHECKED - MNM	REVISED -			TR 176	05-15106-01-BR	KNOX	97	48	
PLDT SCALE =		DRAWN - DAP	REVISED -			CONTRACT NO. 89429					
PLDT DATE =		CHECKED - JGT	REVISED -			ILLINOIS FED. AID PROJECT BROS 0095 127					